


FINAL SURVEY SURVEYED PLOTTED
 NOTE BOOK NO. _____
 DATE _____
 BY _____
 AREAS CHECKED _____

ORIGINAL SURVEY SURVEYED PLOTTED
 NOTE BOOK NO. _____
 DATE _____
 BY _____
 AREAS CHECKED _____

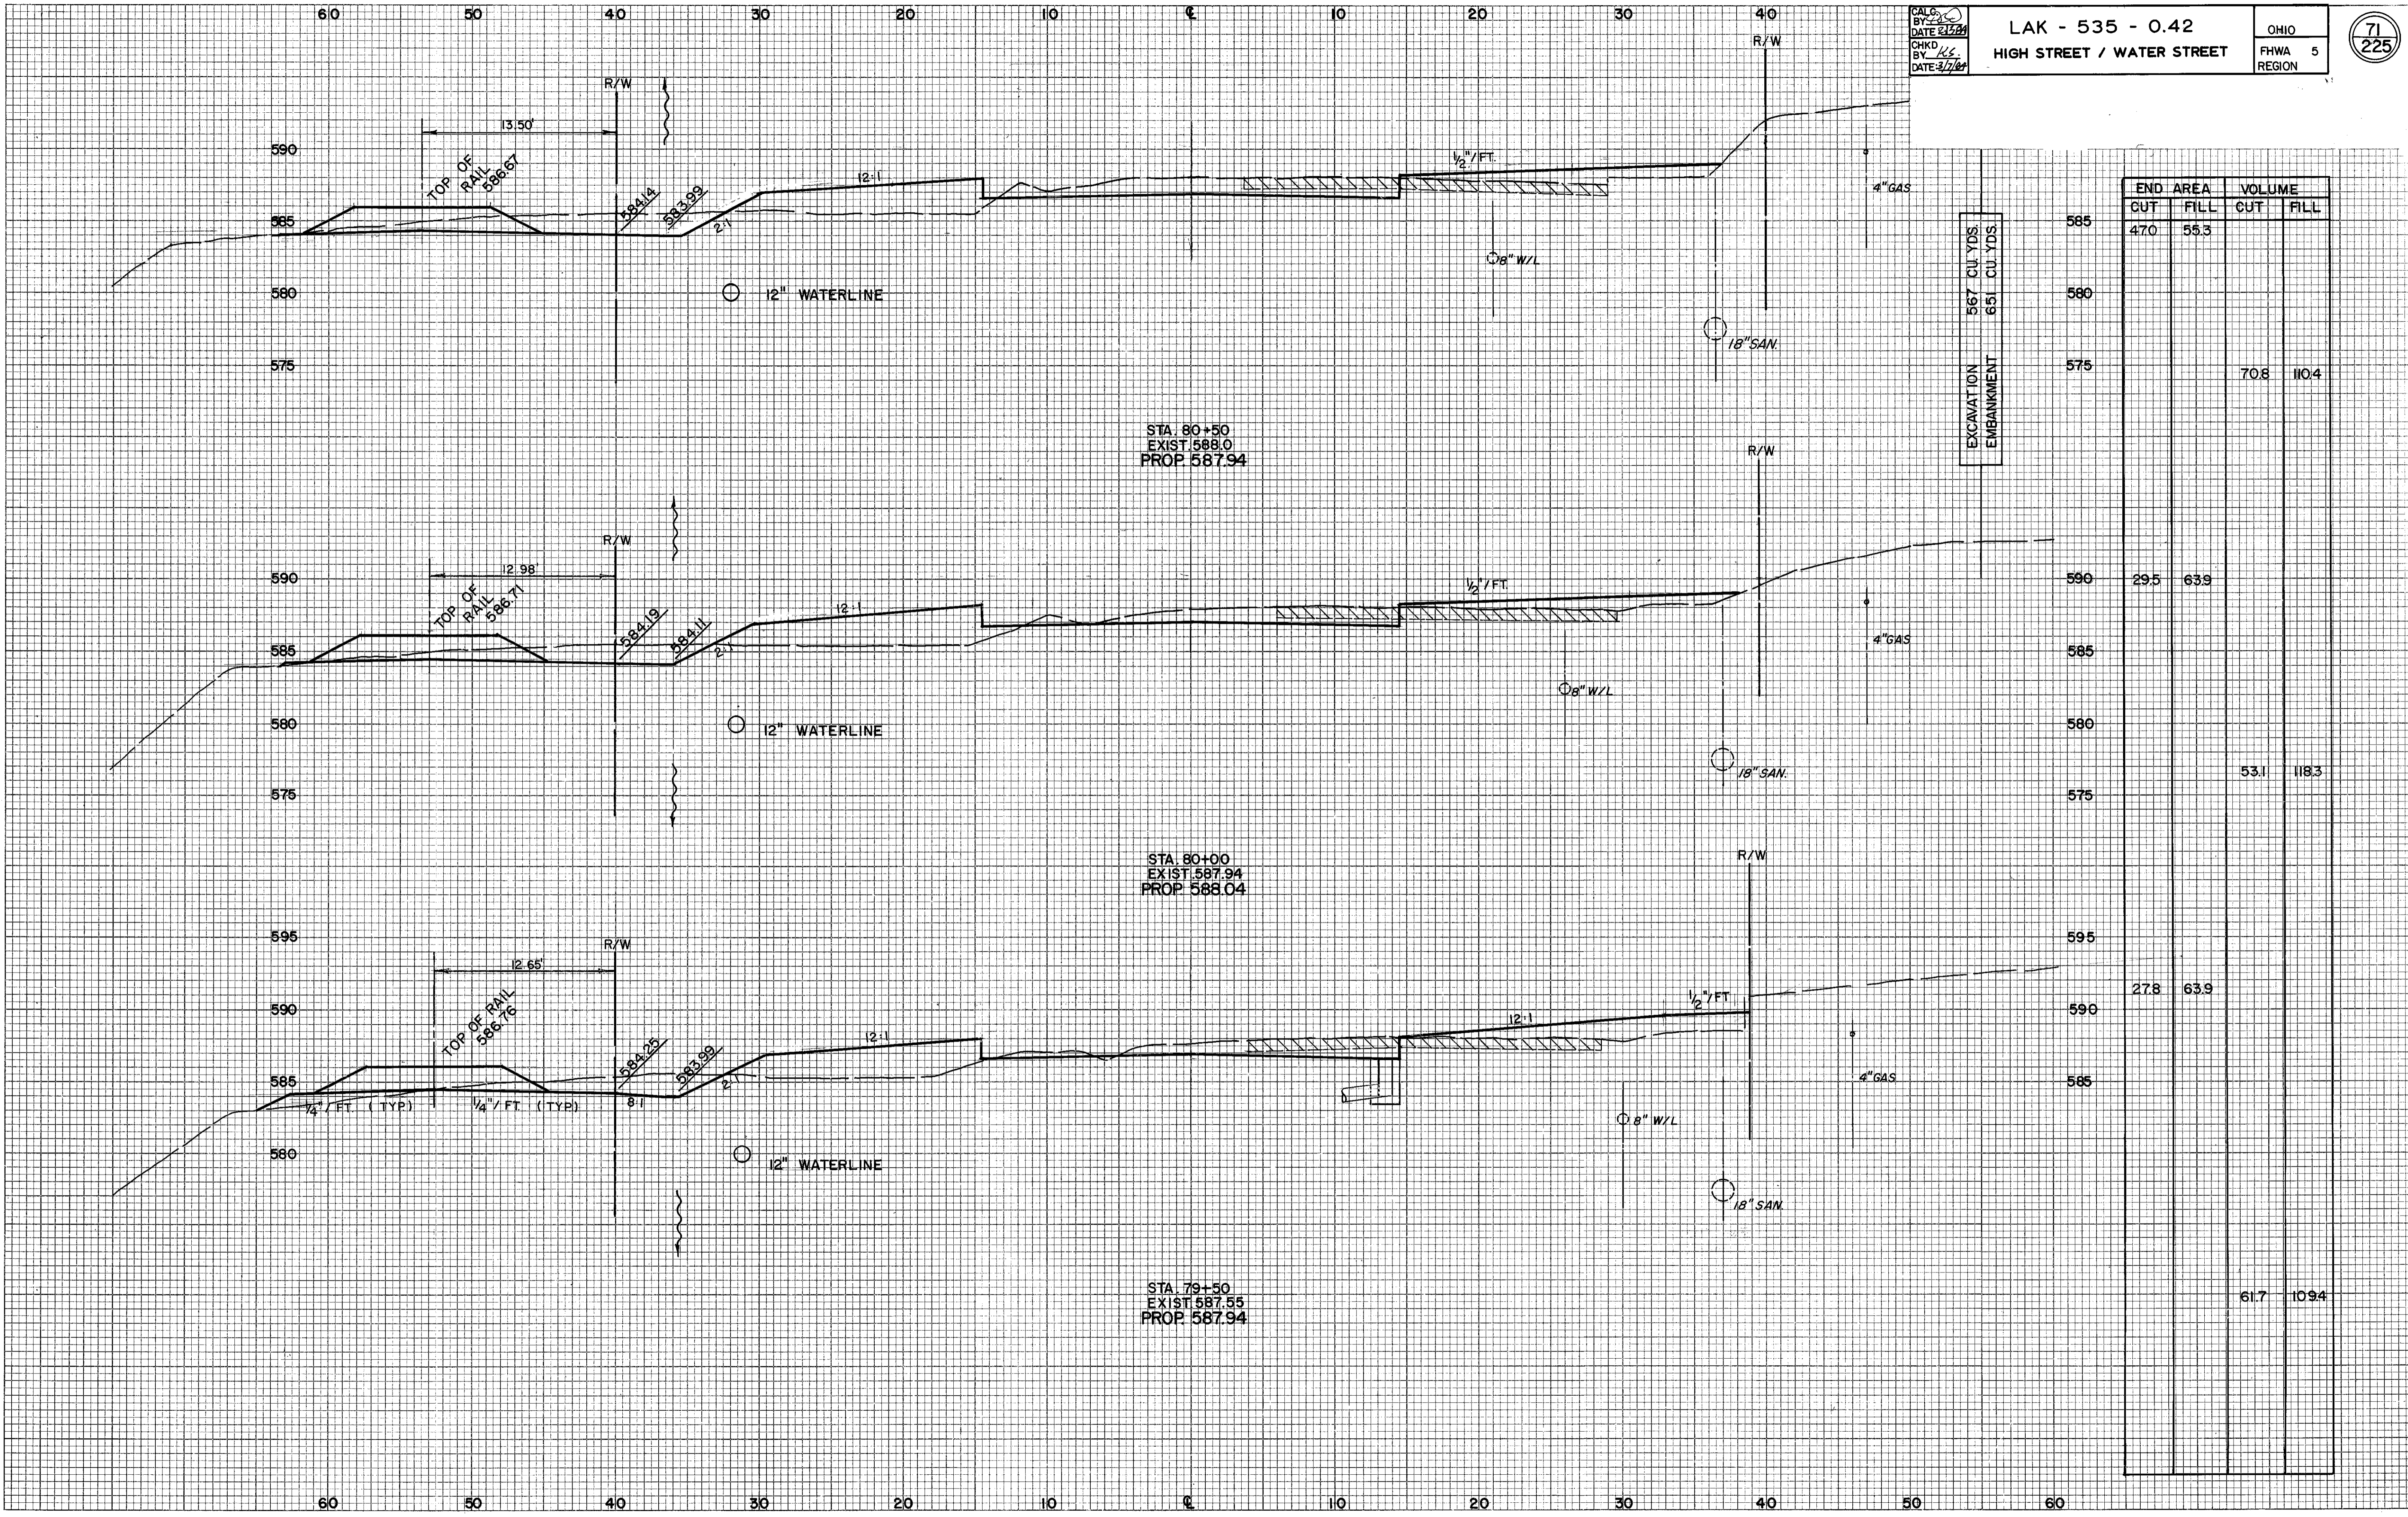

ELEVATION	END AREA		VOLUME	
	CUT	FILL	CUT	FILL
585	470	553		
575			70.8	110.4
590	295	639		
575			53.1	118.3
595	278	639		
585			61.7	109.4

EXCAVATION 567 CU. YDS.
 EMBANKMENT 651 CU. YDS.