


FINAL SURVEY
 SURVEYED
 PLOTTED
 NOTE BOOK
 NO.

ORIGINAL SURVEY
 SURVEYED
 PLOTTED
 NOTE BOOK
 NO.

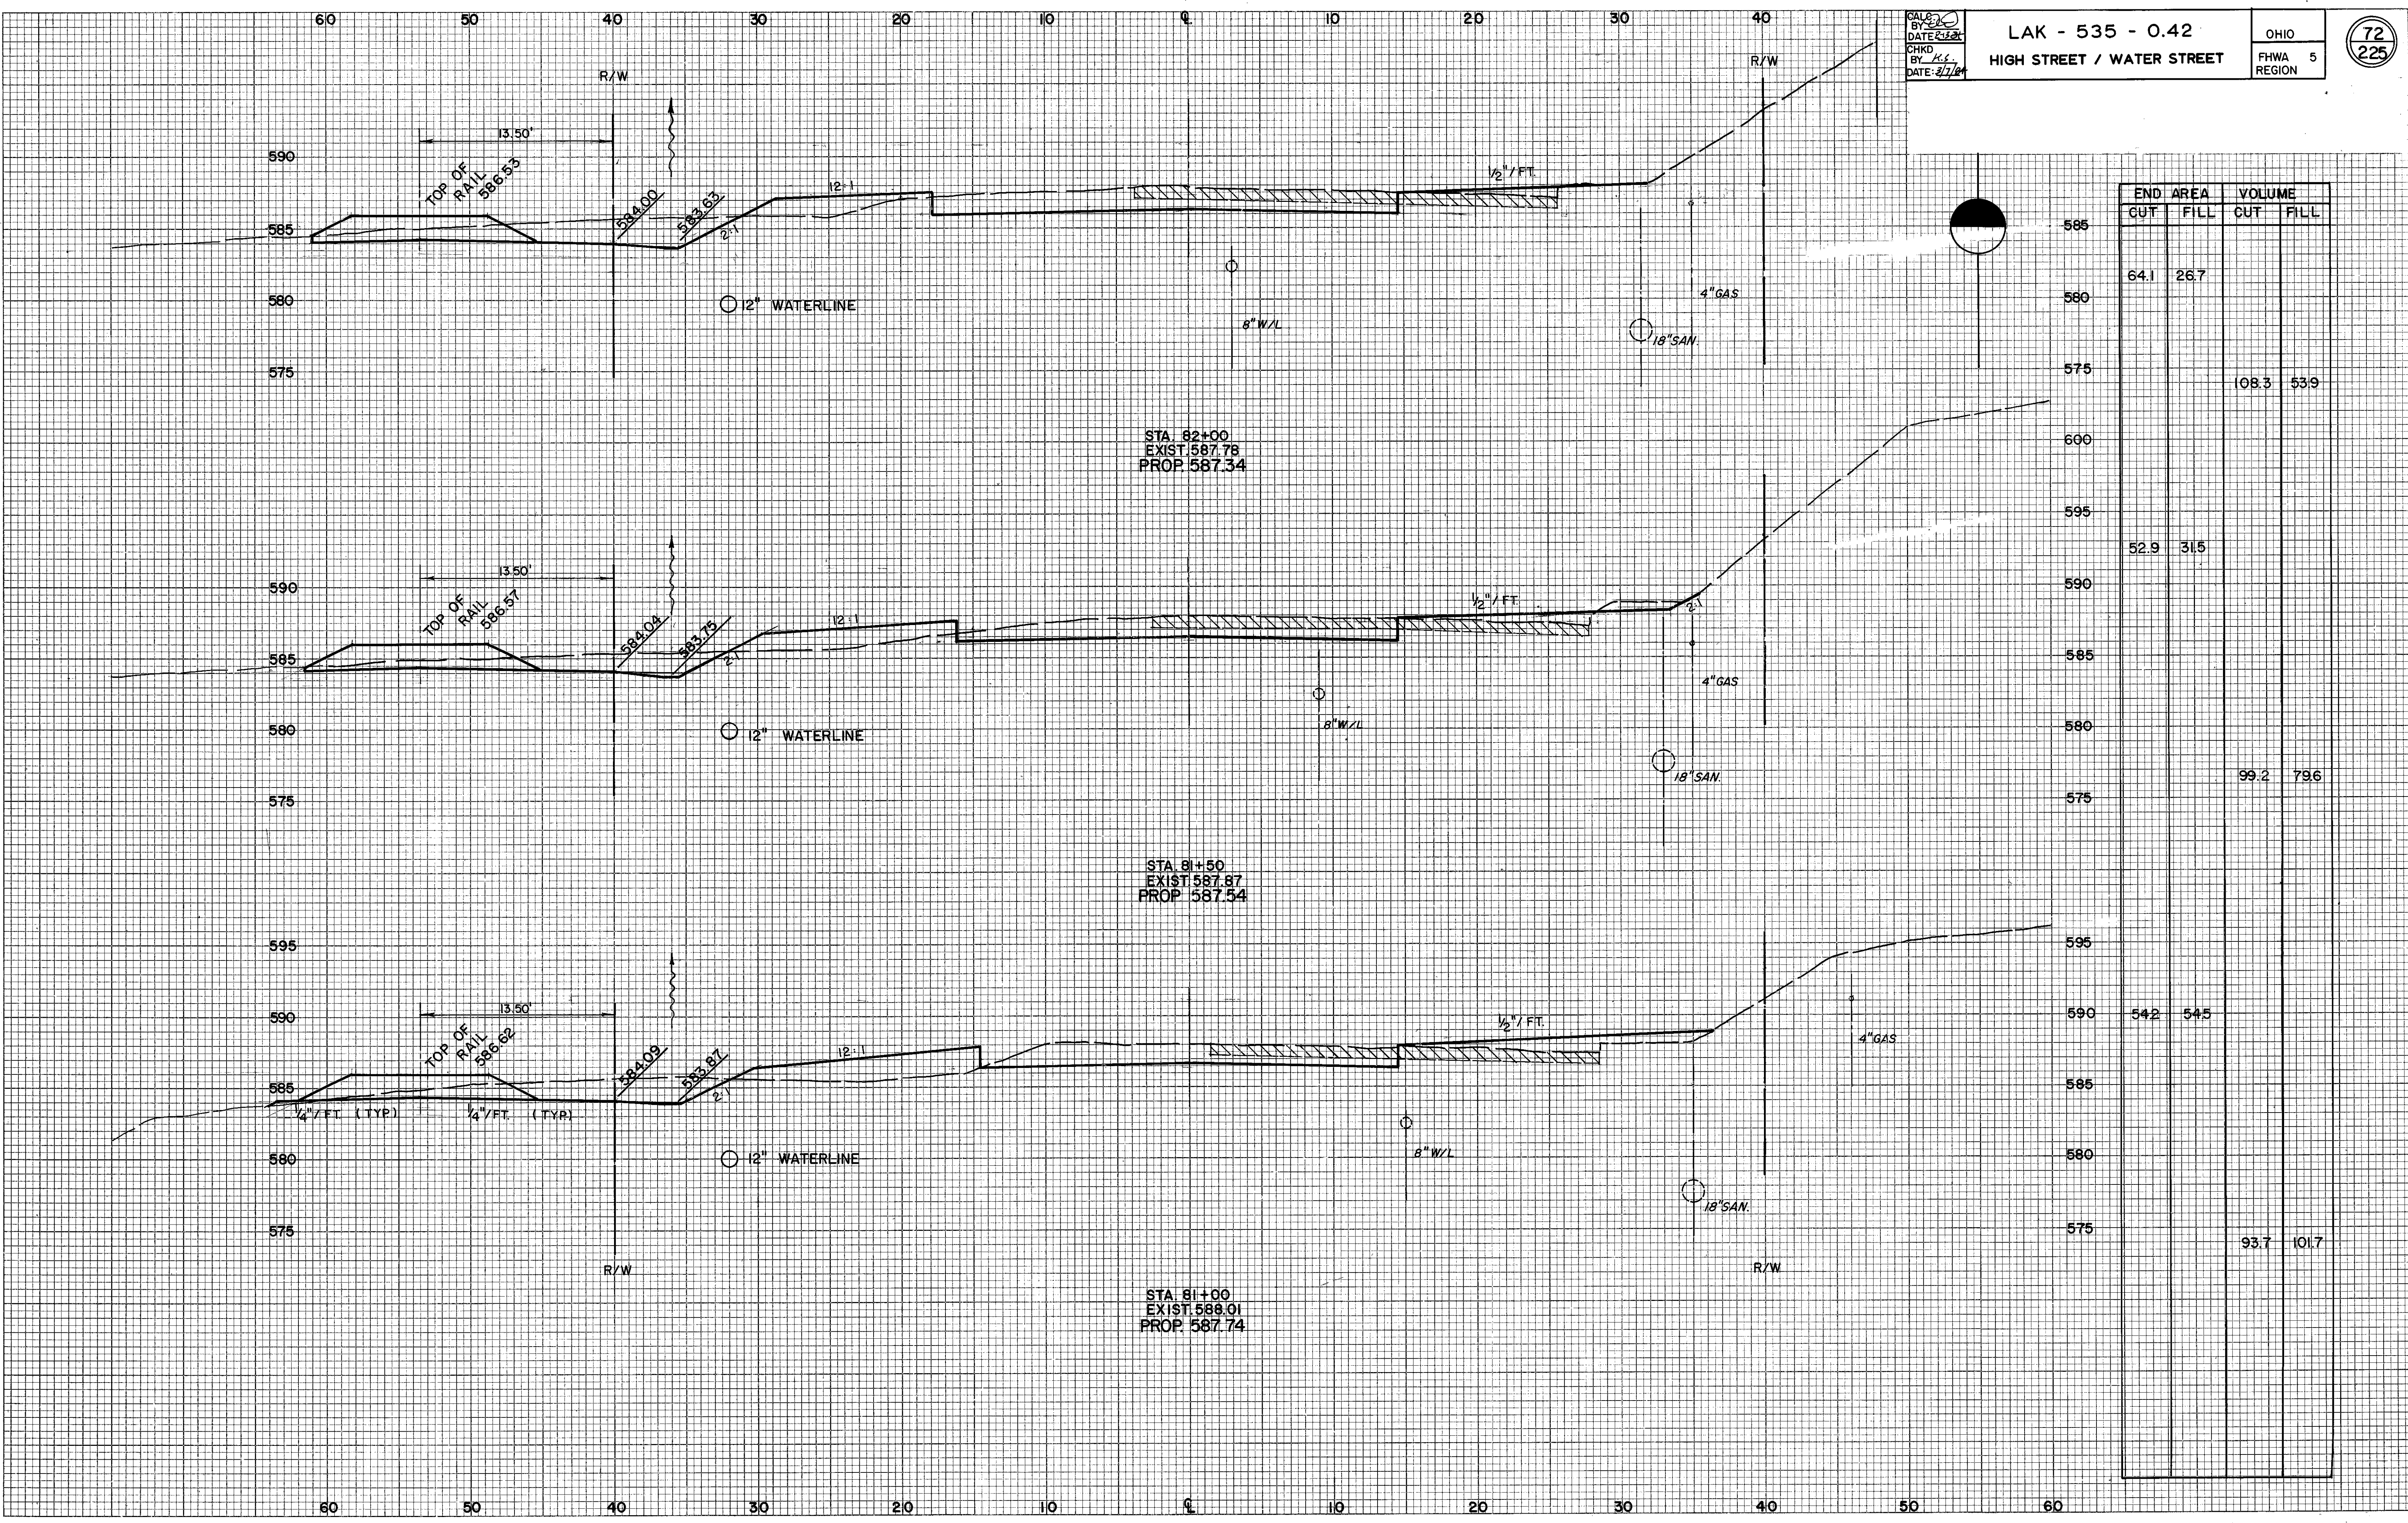

END AREA		VOLUME	
CUT	FILL	CUT	FILL
64.1	26.7		
		108.3	53.9
52.9	31.5		
		99.2	79.6
54.2	54.5		
		93.7	101.7

HIGH STREET