

60 50 40 30 20 10 0 10 20 30 40

CALC BY: [Signature]  
DATE: 2-13-64  
CHKD BY: [Signature]  
DATE: 3-7-64


LAK - 535 - 0.42  
HIGH STREET / WATER STREET

OH 10  
FHWA 5  
REGION

84  
225

FINAL REVIEWED  
SURVEY PLATINUM  
NOTE BOOK REPAIR  
INCORPORATED  
DATE: [Blank]  
BY: [Blank]

FINAL REVIEWED  
SURVEY PLATINUM  
NOTE BOOK REPAIR  
INCORPORATED  
DATE: [Blank]  
BY: [Blank]

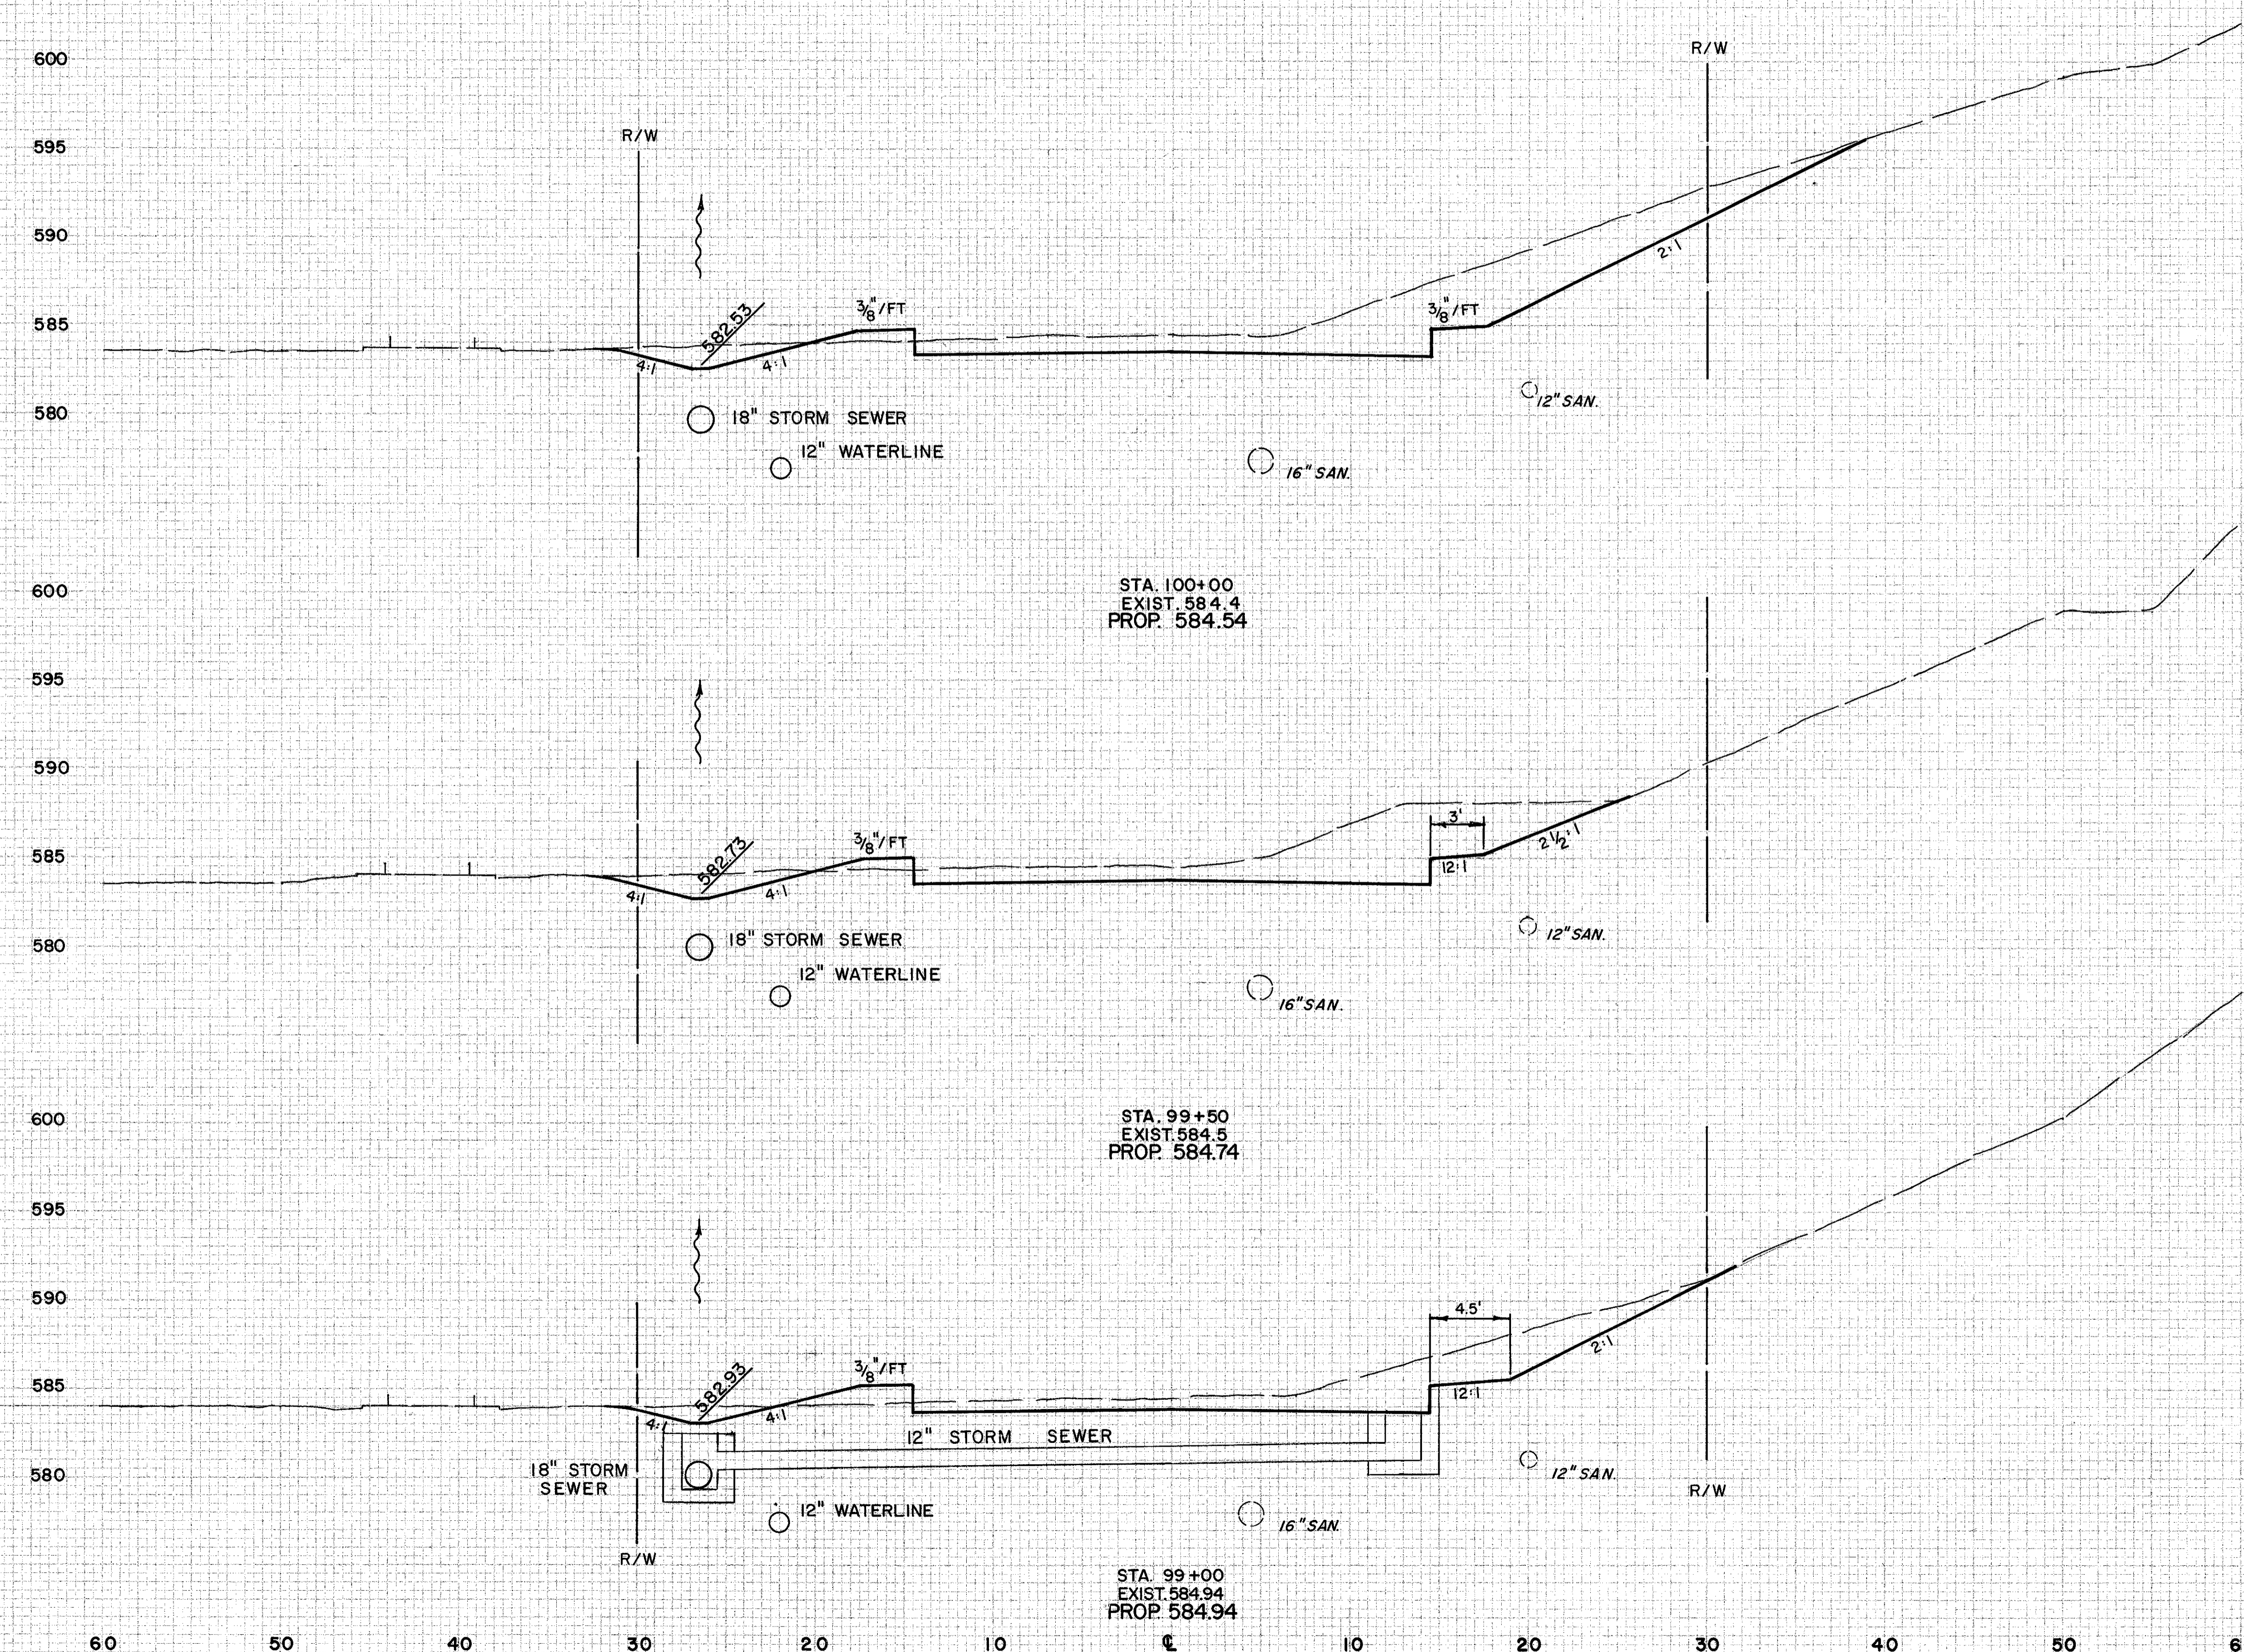

END AREA		VOLUME	
CUT	FILL	CUT	FILL
94.5	2.8		
		151.9	4.7
69.6	2.3		
		116.3	6.6
56.0	4.8		
		423.8	8.4

WATER STREET