


60 50 40 30 20 10 0 10 20 30 40

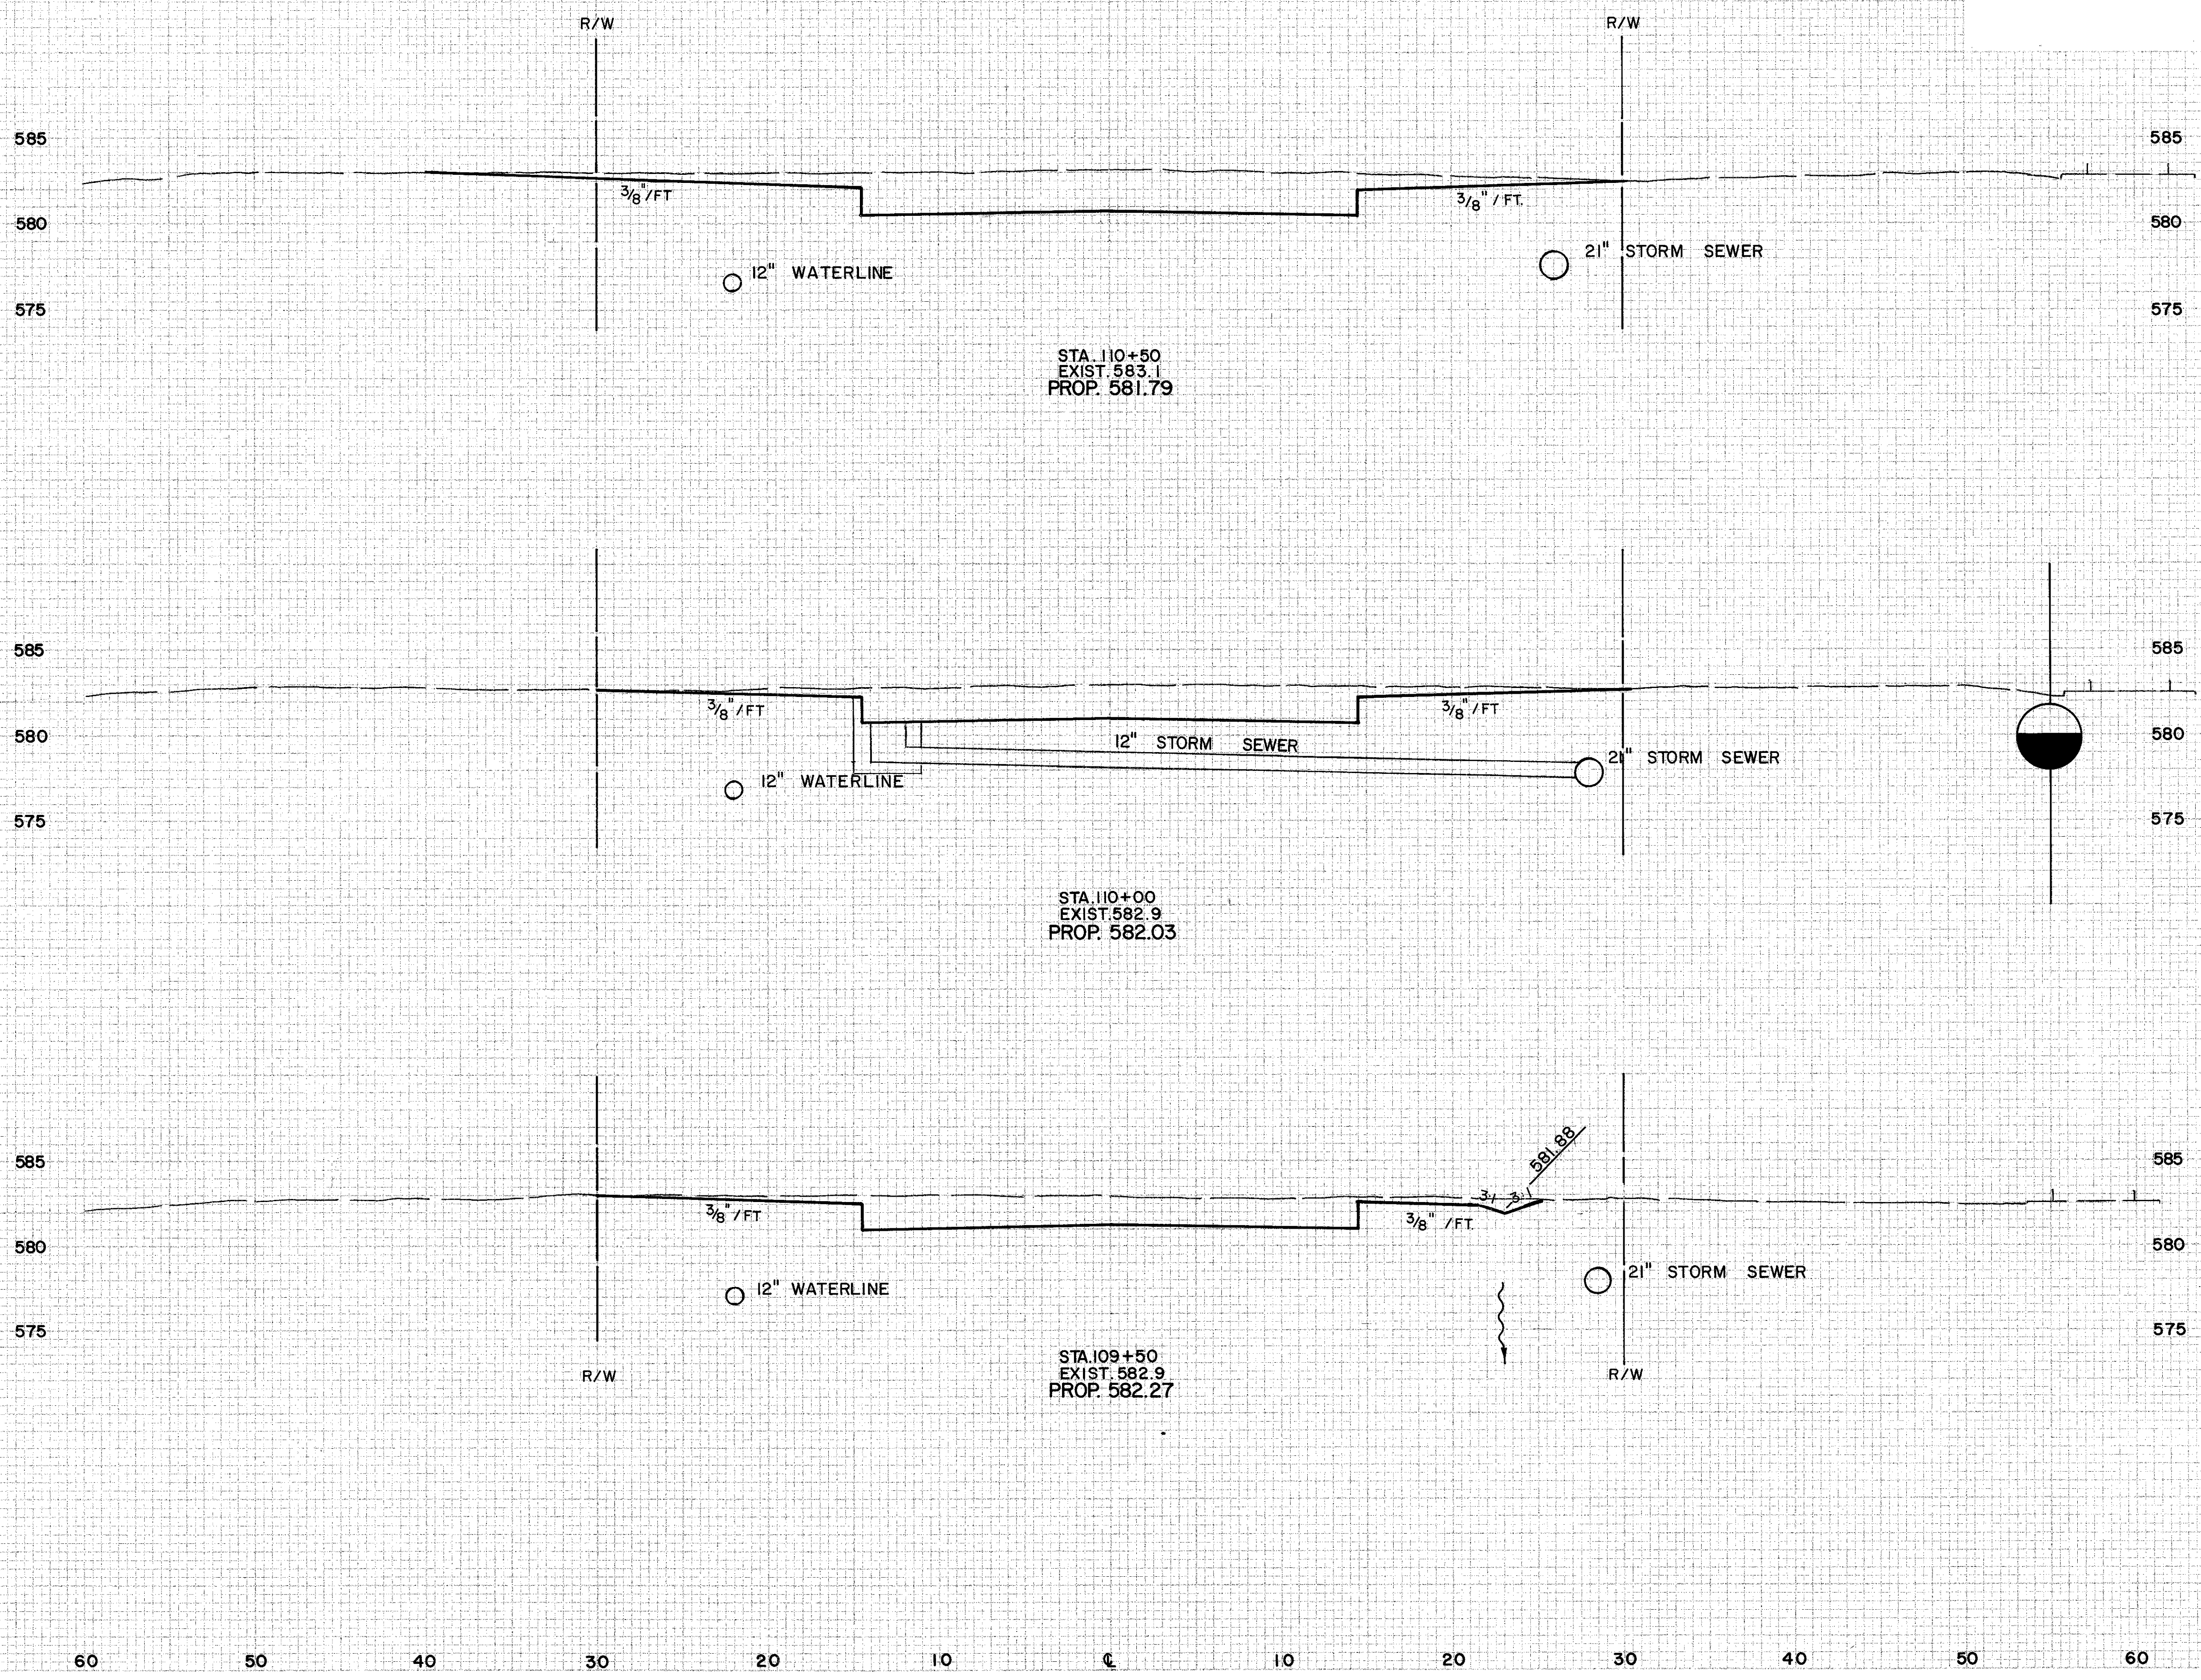

END AREA	VOLUME	
	CUT	FILL
86.8	0	
		141.7 0
66.2	0	
		114.7 0
57.7	0	
		85.6 6.4

ORIGINAL SURVEY
 SURVEY CONTROL
 DATE 3/17/84
 BY K.E.
 DATE 3/17/84

ORIGINAL SURVEY
 SURVEY CONTROL
 DATE 3/17/84
 BY K.E.
 DATE 3/17/84

WATER STREET