


60 50 40 30 20 10 0 10 20 30 40

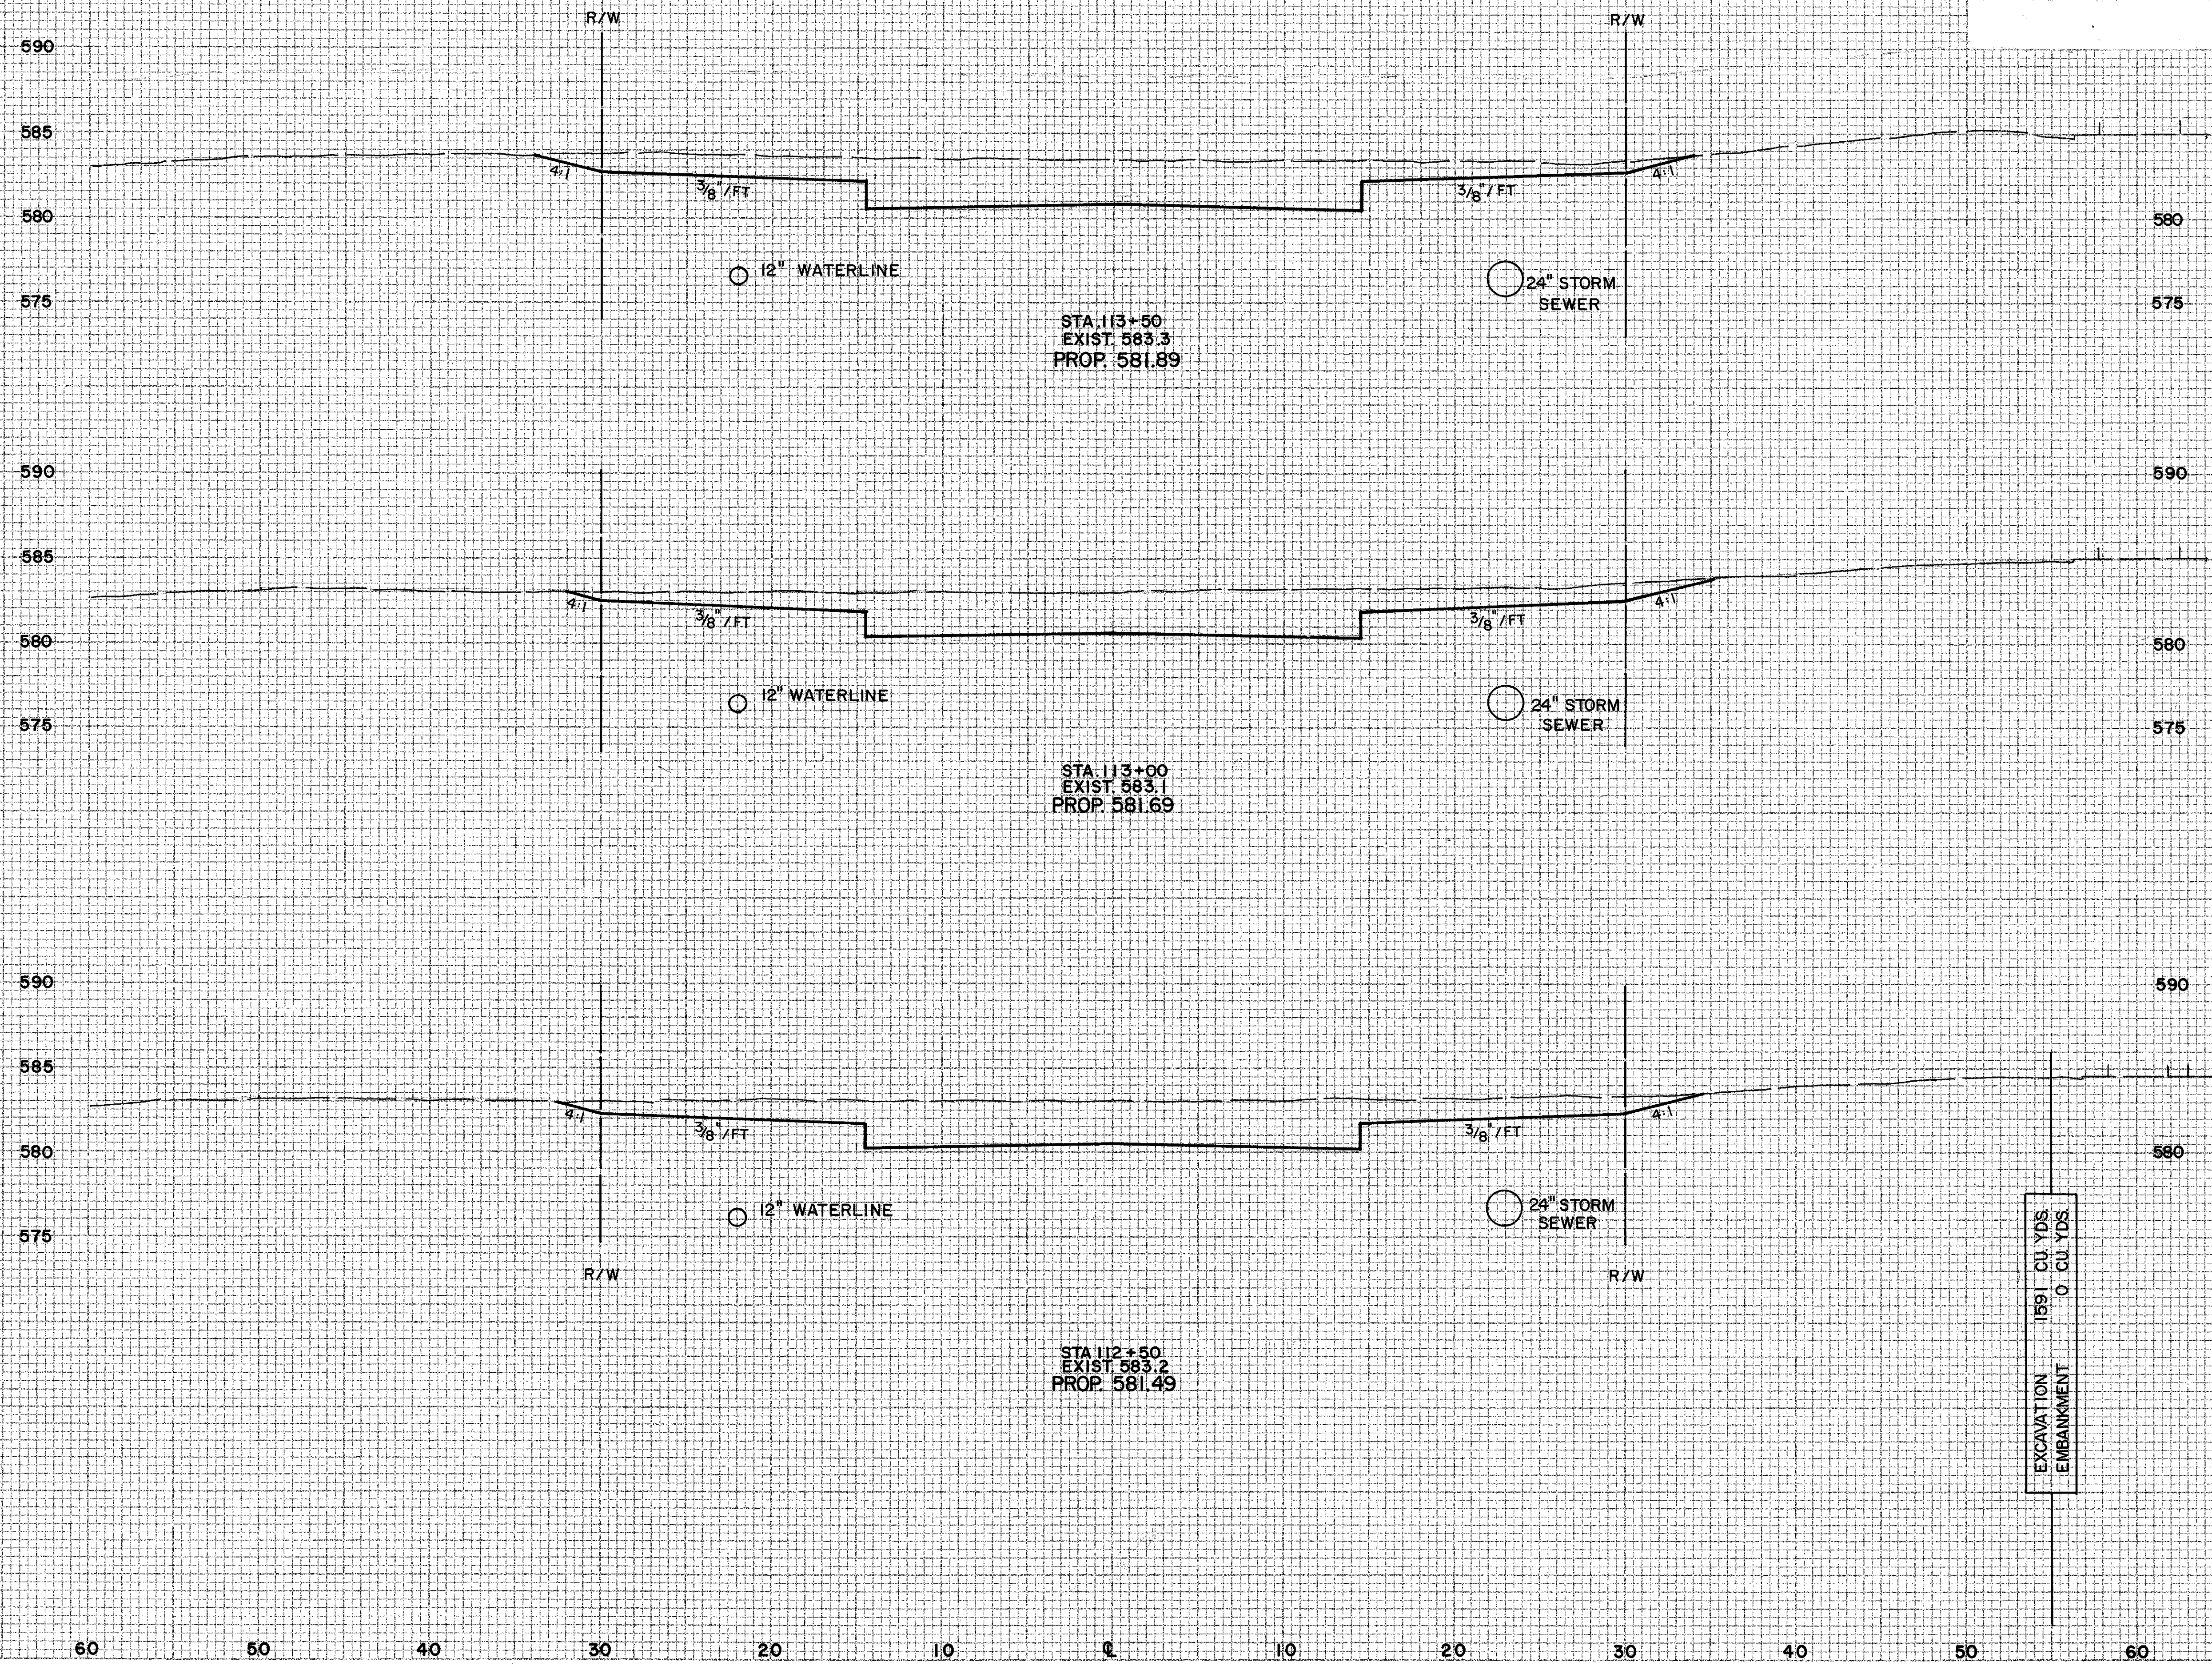

END AREA		VOLUME	
CUT	FILL	CUT	FILL
1145	0		
		2063	0
1083	0		
		2070	0
115.3	0		
		2265	0

EXCAVATION 1591 CU. YDS.
 EMBANKMENT 0 CU. YDS.

ORIGINAL SURVEY
 DATE: _____
 BY: _____
 CHECKED BY: _____
 DATE: _____

ORIGINAL SURVEY
 DATE: _____
 BY: _____
 CHECKED BY: _____
 DATE: _____

WATER STREET