

60 50 40 30 20 10 0 10 20 30 40

CALC BY: [Signature]
 DATE: 2-13-84
 CHKD BY: K.S.
 DATE: 3/7/84


LAK - 535 - 0.42
 HIGH STREET / WATER STREET

OHIO
 FHWA 5
 REGION

96
 225

FINAL SURVEY NO. [Blank]
 CHECKED BY: [Blank]
 DATE: [Blank]
 NO. [Blank]

ORIGINAL SURVEY NO. [Blank]
 CHECKED BY: [Blank]
 DATE: [Blank]
 NO. [Blank]

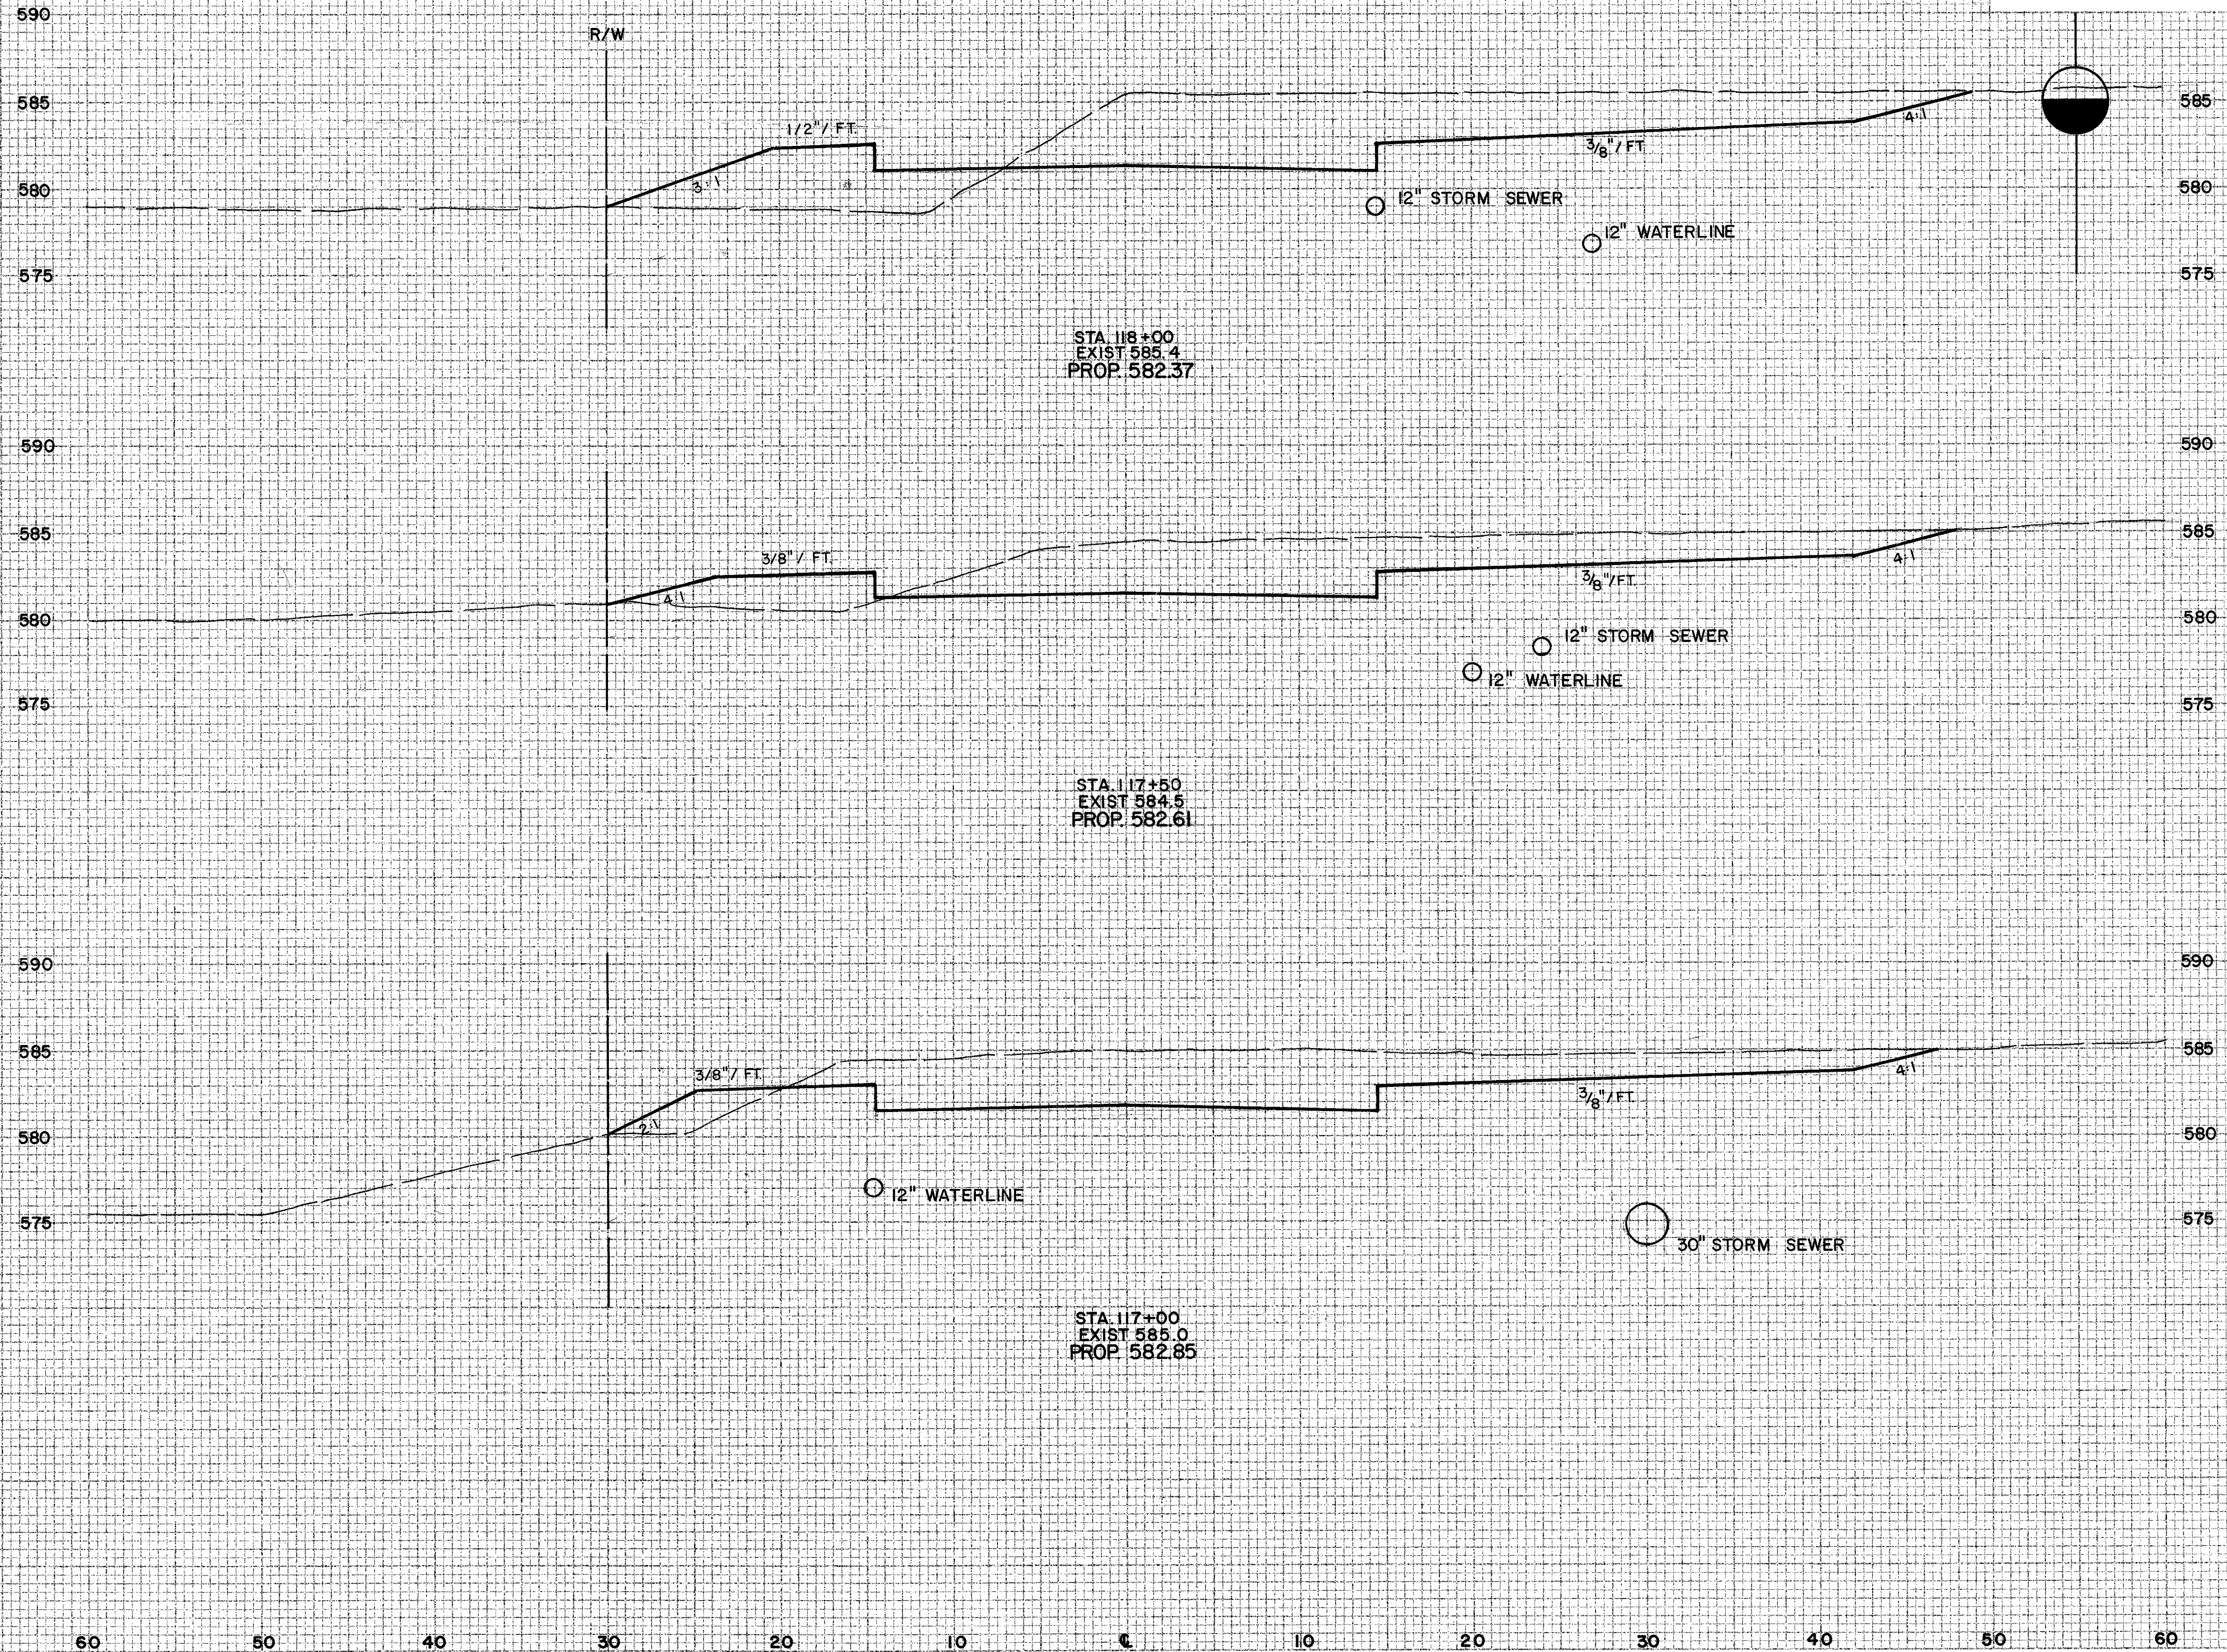

END AREA		VOLUME	
CUT	FILL	CUT	FILL
149.5	58.6		
		251.9	75.3
122.6	22.7		
		239.7	31.9
136.3	11.8		
		196.0	14.4

WATER STREET