

CALC BY: *[Signature]*
 DATE: 2-13-84
 CHKD BY: *[Signature]*
 DATE: 3/7/84


LAK - 535 - 0.42
 HIGH STREET / WATER STREET

OHIO
 FHWA 5
 REGION

100
 225

FINAL SURVEY
 CHECKED BY: _____
 DATE: _____
 PROJECT NO.: _____
 SHEET NO.: _____

ORIGINAL SURVEY
 CHECKED BY: _____
 DATE: _____
 PROJECT NO.: _____
 SHEET NO.: _____

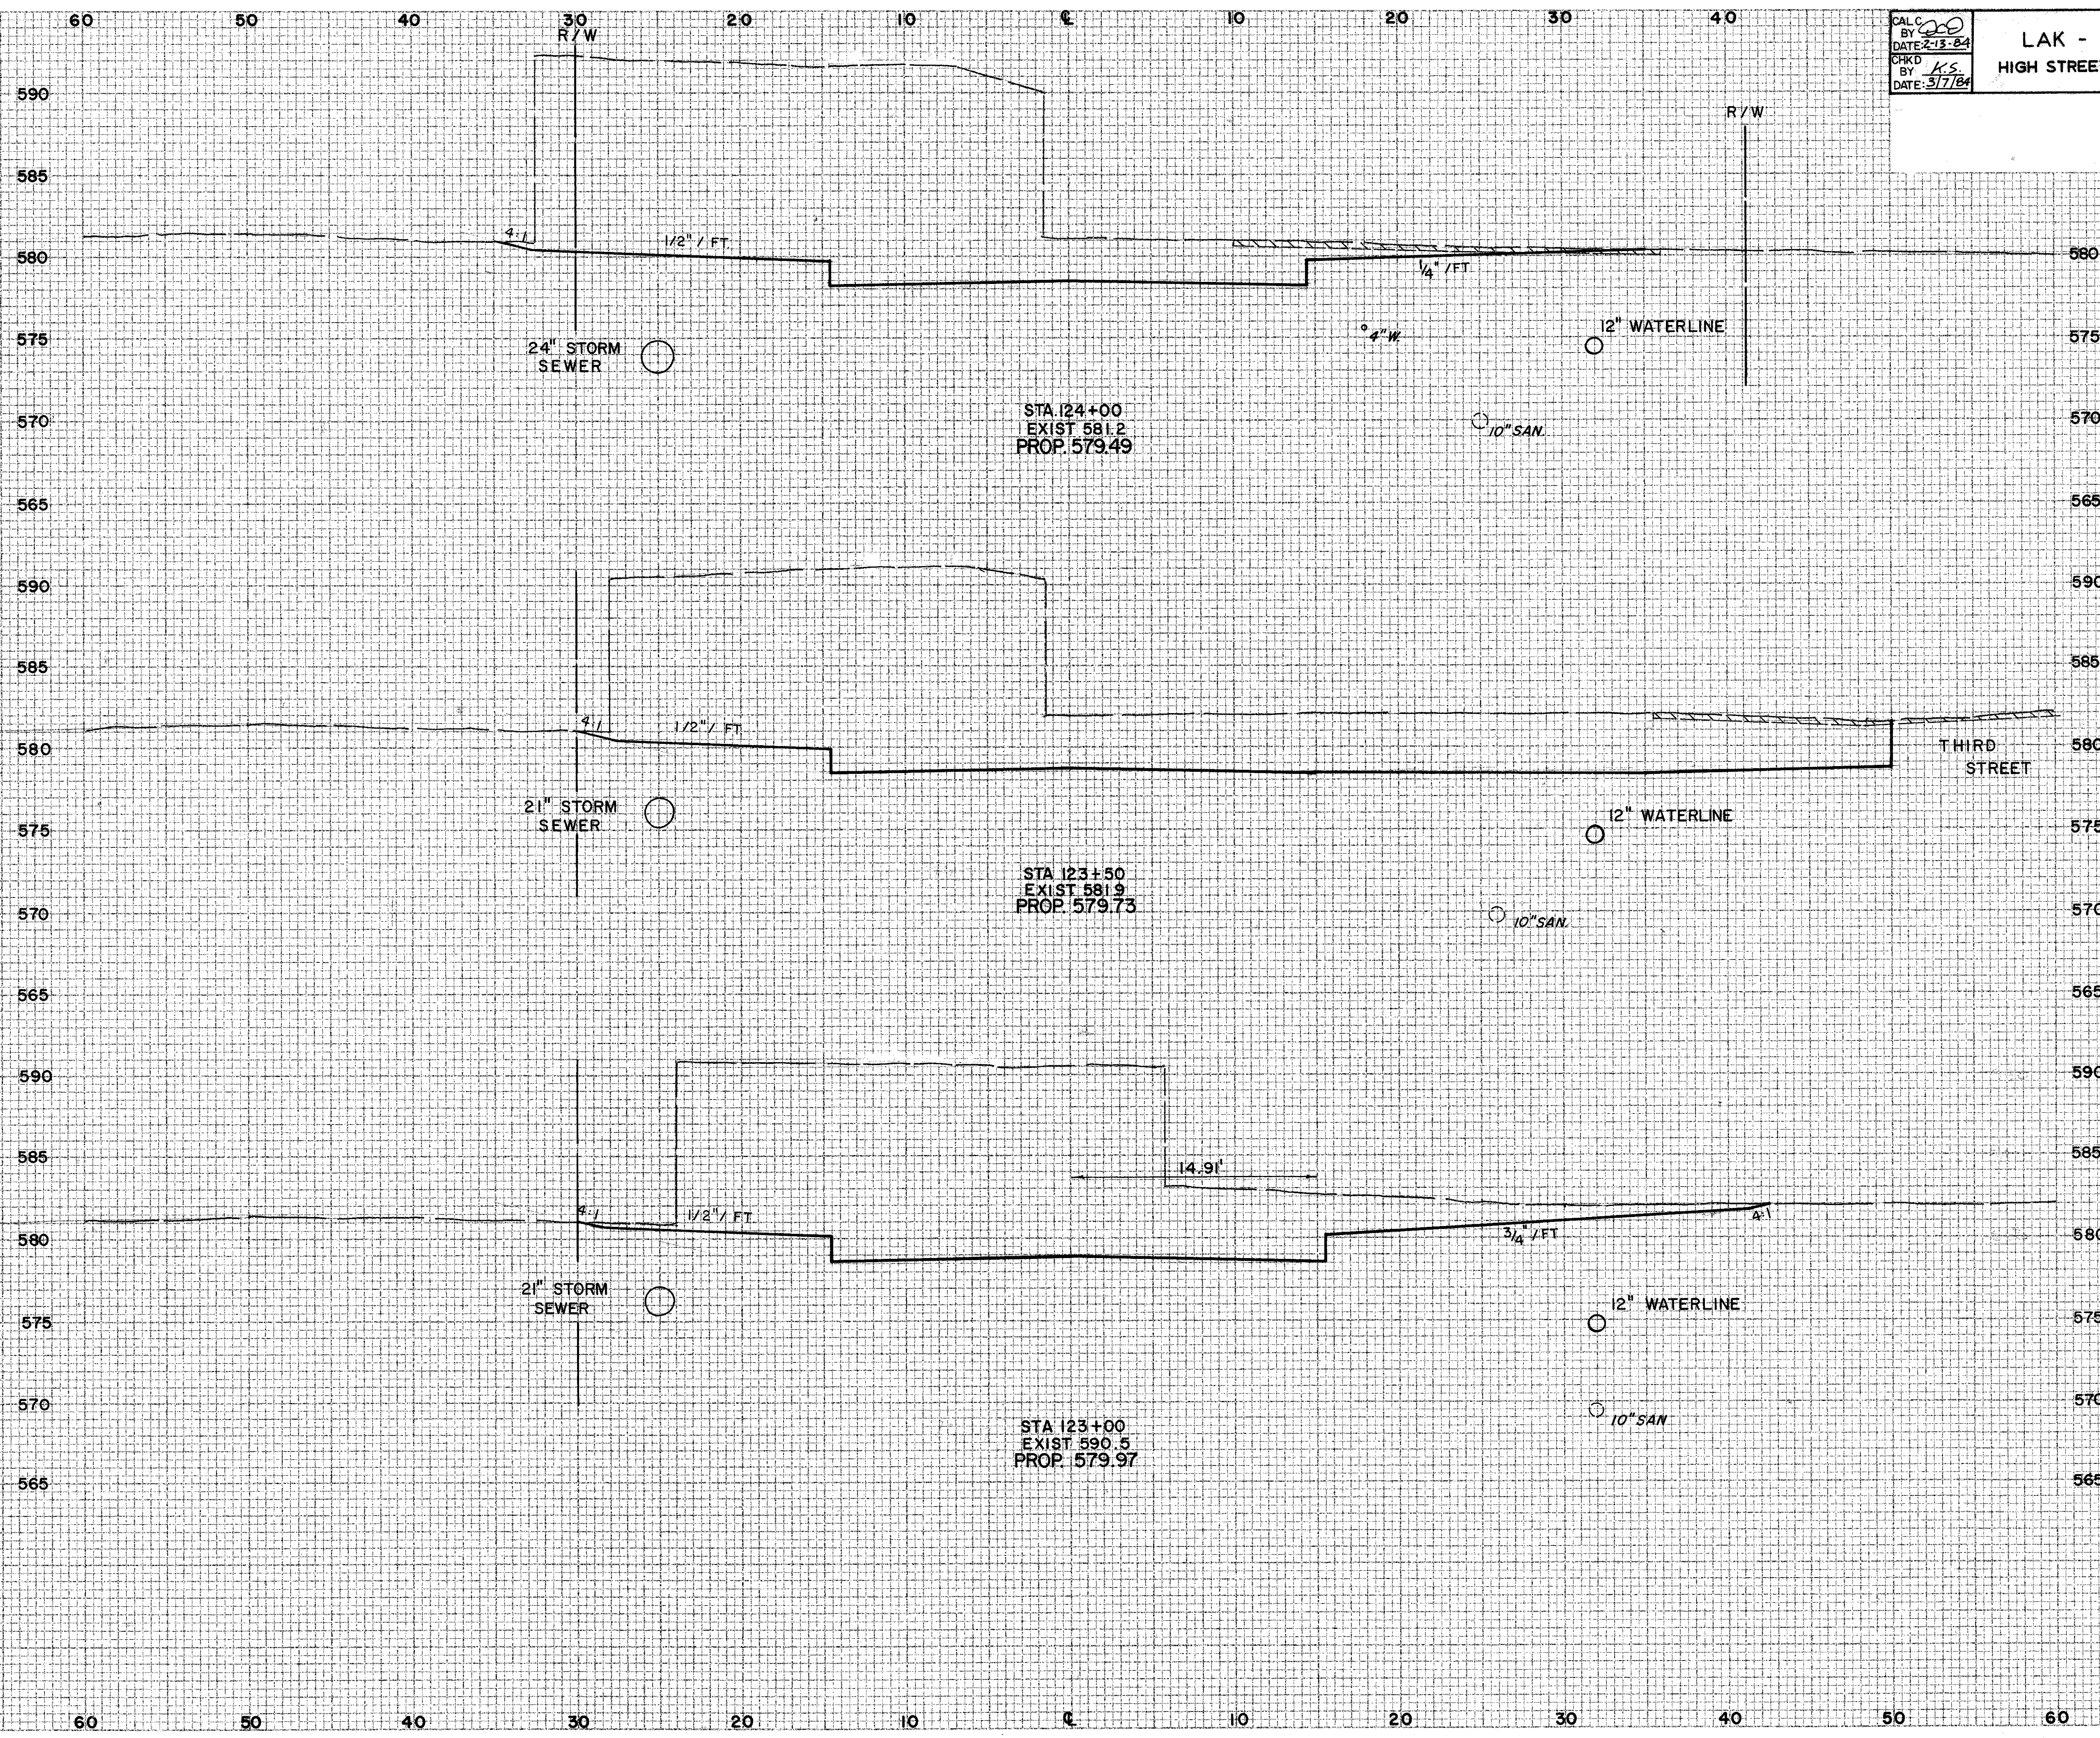

STATION	END AREA		VOLUME	
	CUT	FILL	CUT	FILL
124+00	436.0	0		
123+50	479.8	0	848.0	0
123+00			822.0	0
			408.0	
				747.3

WATER STREET