

60 50 40 30 20 10 0 10 20 30 40

CALC BY: [Signature]
 DATE: 2-13-84
 CHKD BY: K.S.
 DATE: 3/7/84


LAK - 535 - 0.42
 HIGH STREET / WATER STREET

OHIO
 FHWA REGION 5



FINAL SURVEY
 CHECKED BY: [Signature]
 DATE: [Blank]
 NO. [Blank]

ORIGINAL SURVEY
 CHECKED BY: [Signature]
 DATE: [Blank]
 NO. [Blank]

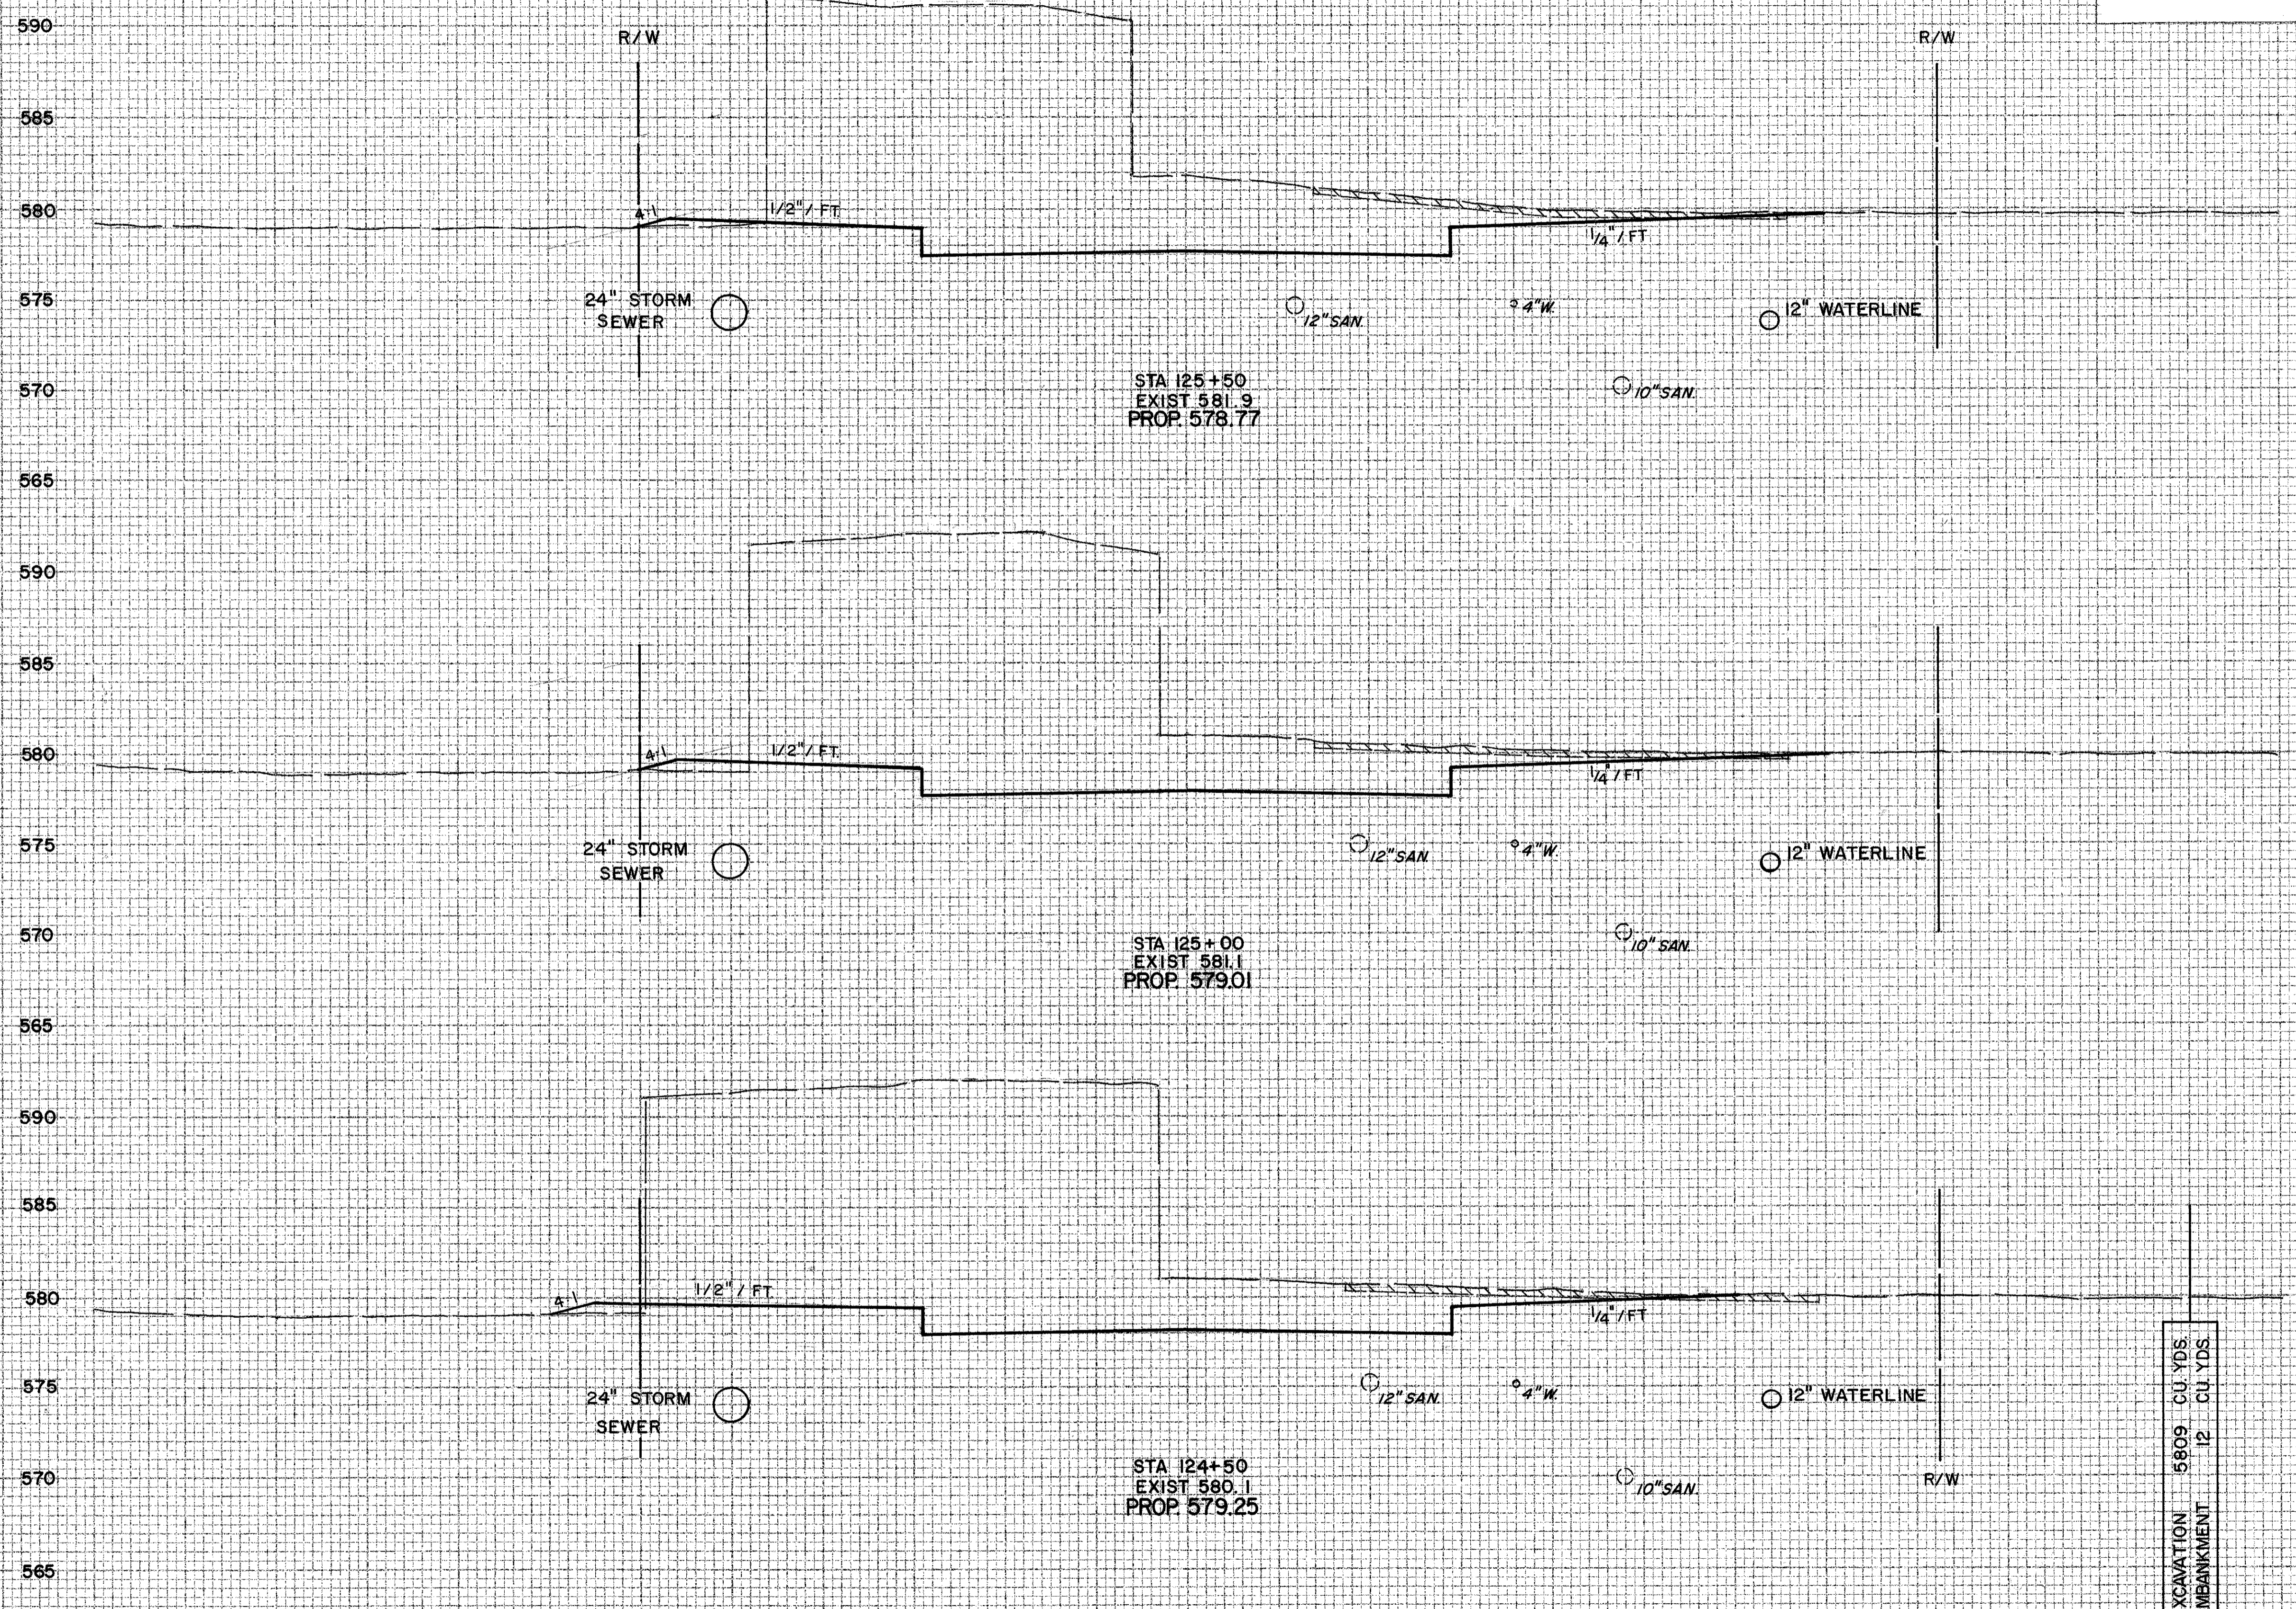

END AREA		VOLUME	
CUT	FILL	CUT	FILL
328.7	1.1		
		633.7	3.7
355.7	2.9		
		709.0	5.0
410.0	2.5		
		783.3	2.3

EXCAVATION 5809 CU. YDS.
 EMBANKMENT 12 CU. YDS.

WATER STREET

60 50 40 30 20 10 0 10 20 30 40 50 60