

60 50 40 30 20 10 0 10 20 30 40

CALC. BY: KS  
 DATE: 2-3-83  
 CHKD. BY: KS  
 DATE: 2-8-83

LAK - 535 - 0.42  
 HIGH STREET / WATER STREET


OHIO  
 FHWA REGION 5

108  
 225

FINAL SURVEY  
 BY: \_\_\_\_\_  
 DATE: \_\_\_\_\_  
 CHECKED BY: \_\_\_\_\_  
 DATE: \_\_\_\_\_

ORIGINAL SURVEY  
 BY: \_\_\_\_\_  
 DATE: \_\_\_\_\_  
 CHECKED BY: \_\_\_\_\_  
 DATE: \_\_\_\_\_

595  
 590  
 585  
 595  
 590  
 585  
 595  
 590  
 585

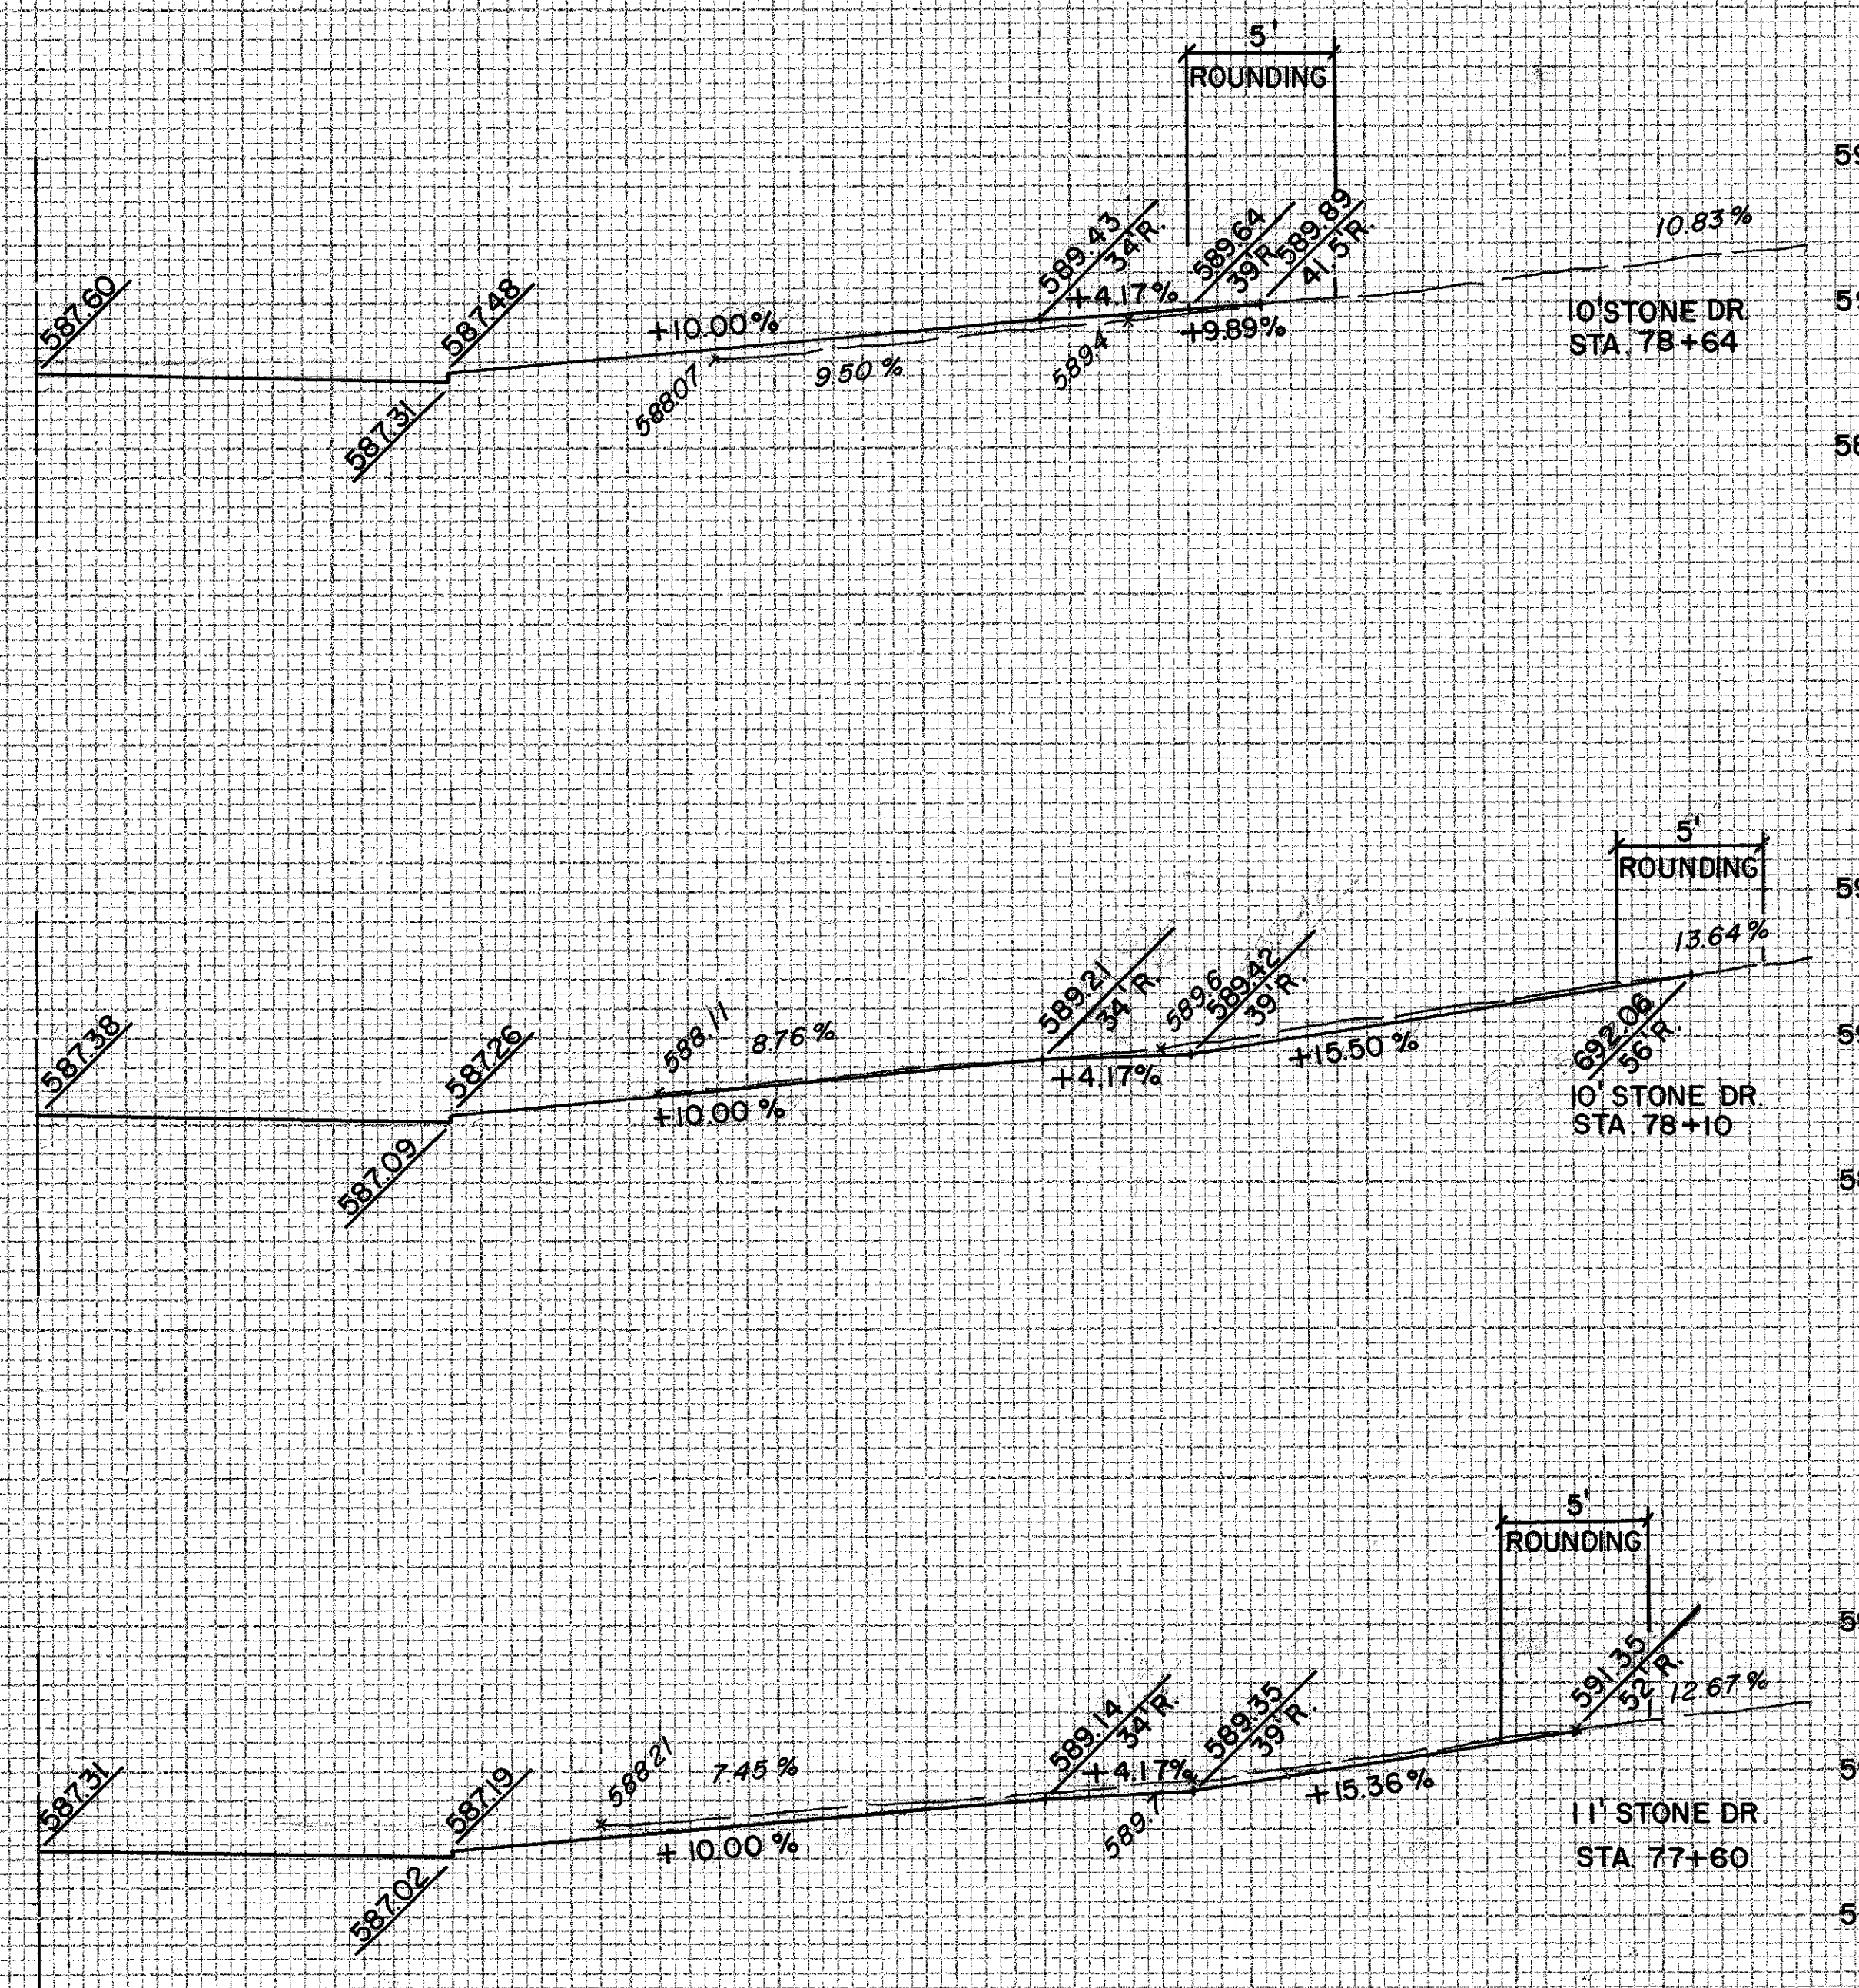

END AREA		VOLUME	
CUT	FILL	CUT	FILL
		7.9	0
		11.9	0
		11.7	0

60 50 40 30 20 10 0 10 20 30 40 50 60

DRIVE PROFILES