


BY: _____
 DATE: _____
 CHECKED BY: _____
 DATE: _____
 SURVEY NO.: _____
 PROJECT NO.: _____
 SHEET NO.: _____

BY: _____
 DATE: _____
 CHECKED BY: _____
 DATE: _____
 SURVEY NO.: _____
 PROJECT NO.: _____
 SHEET NO.: _____

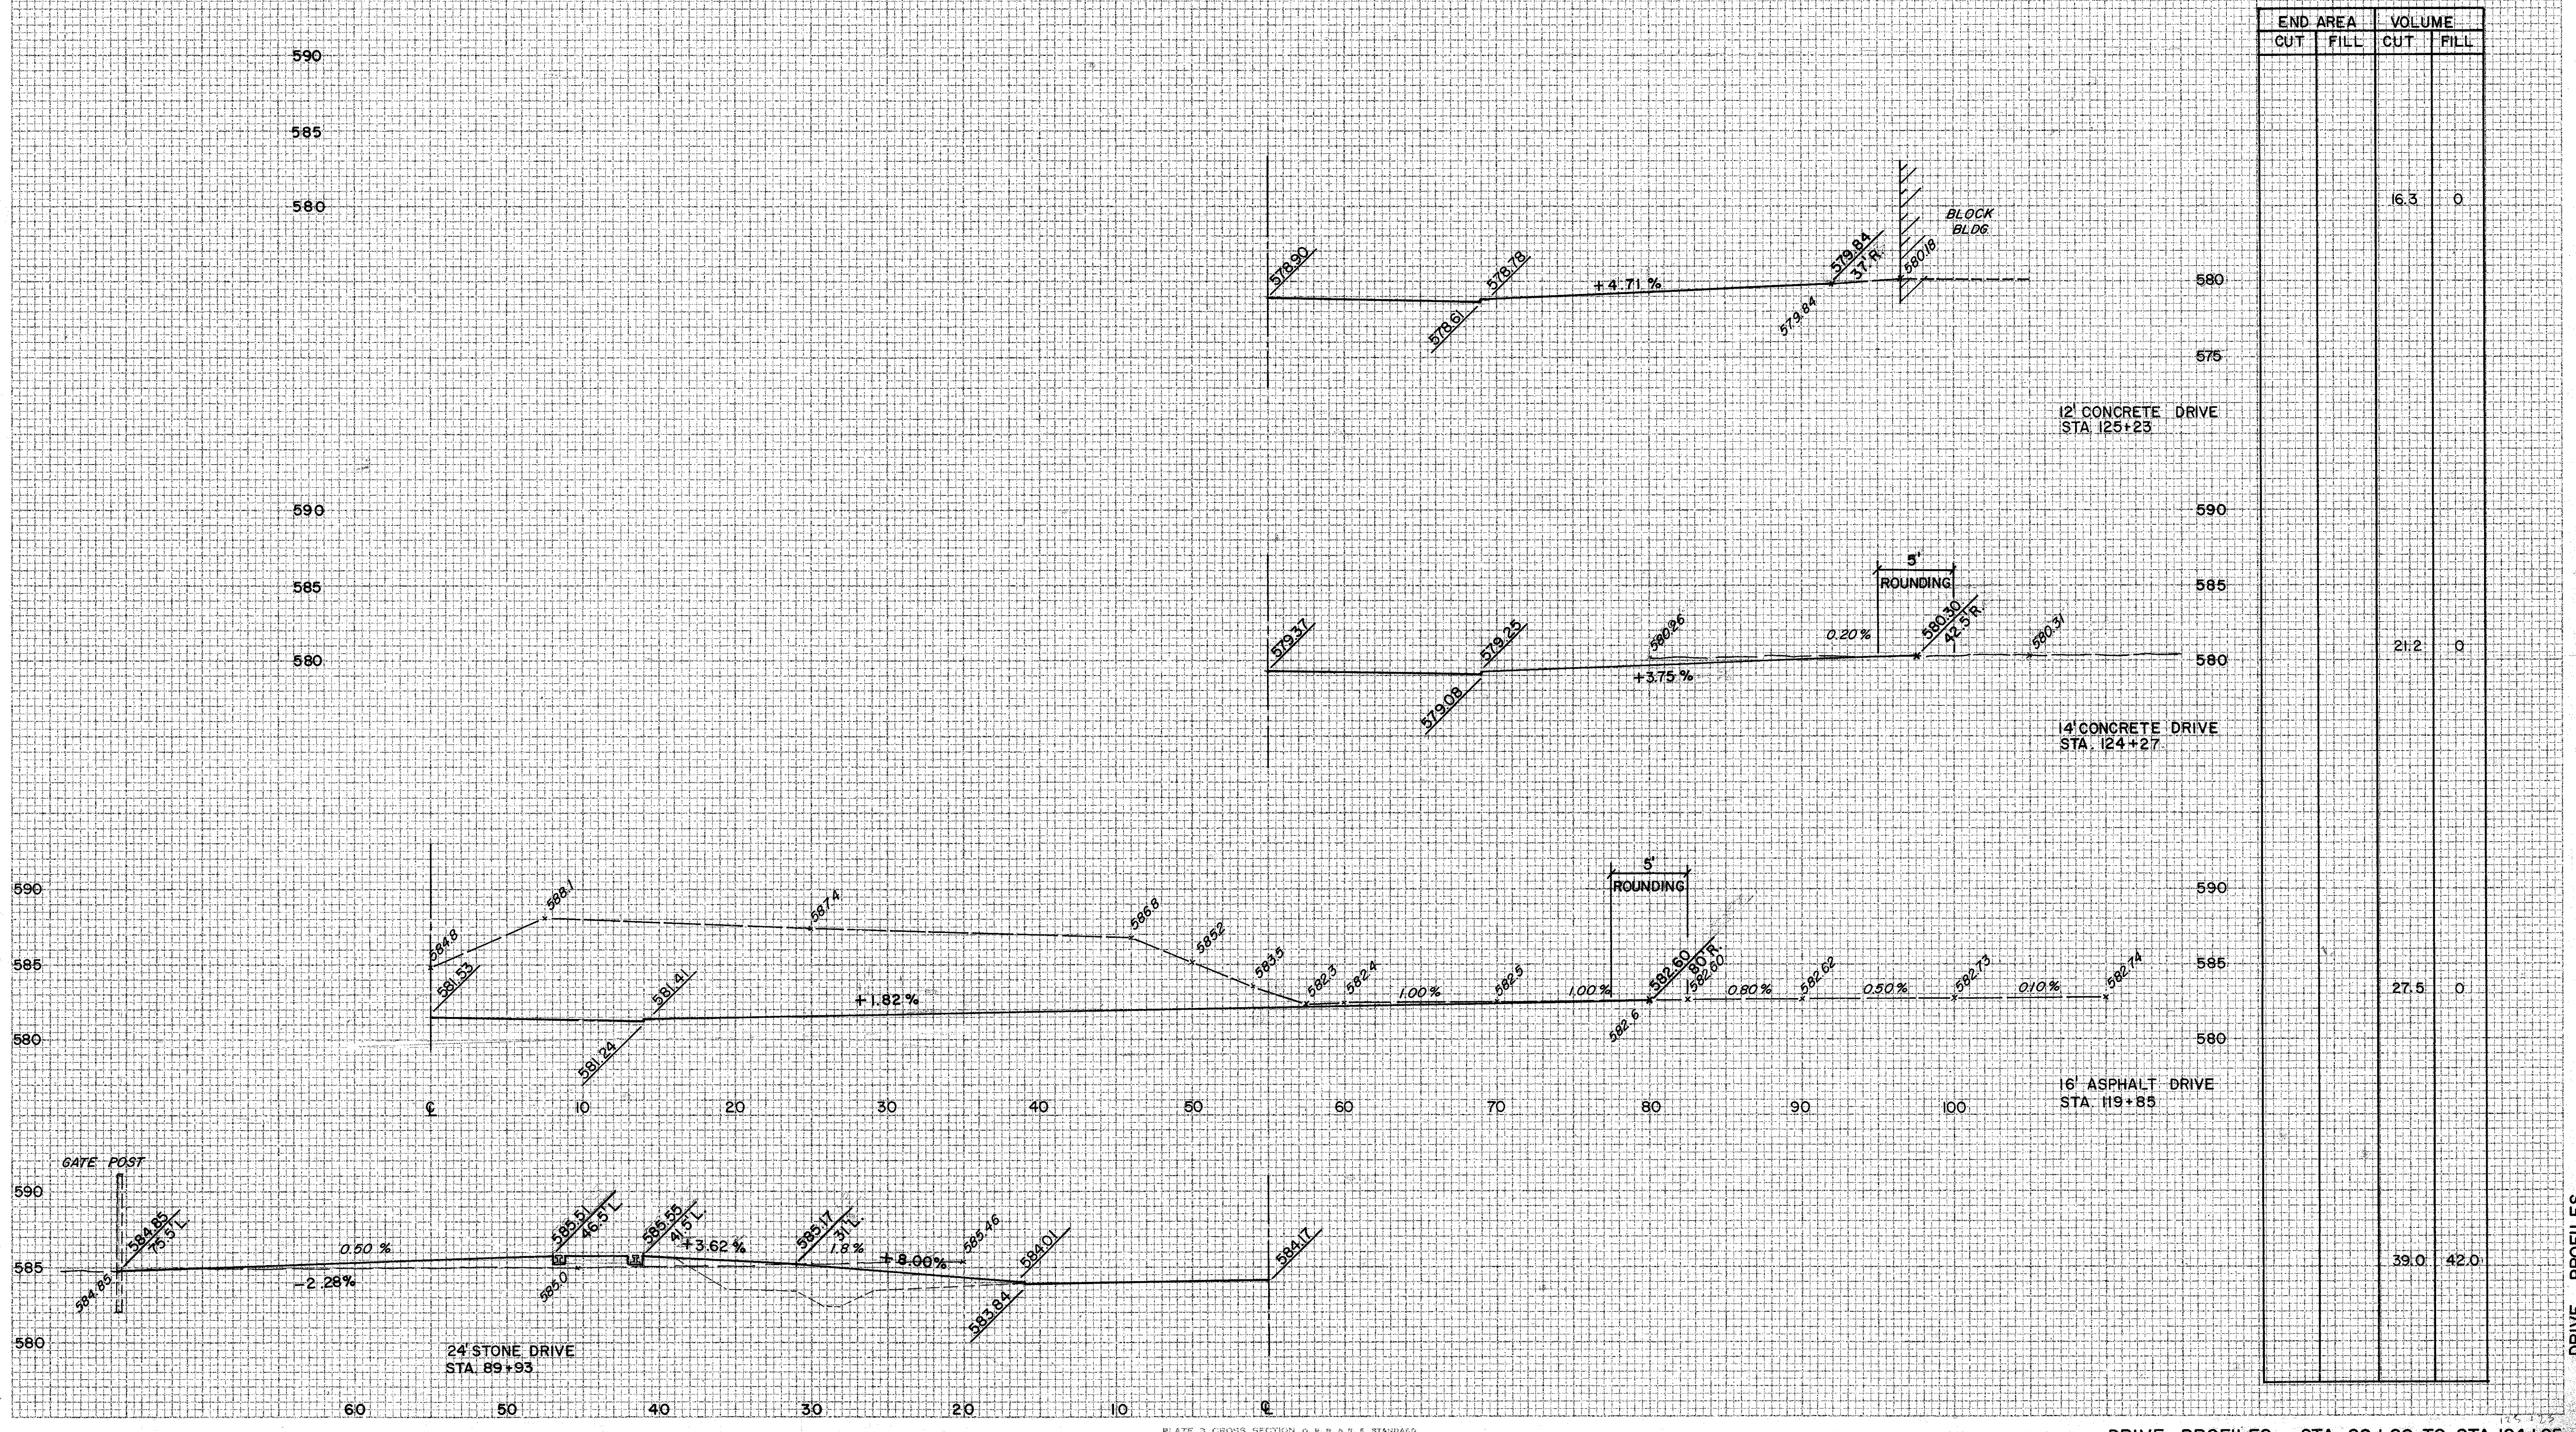

END AREA		VOLUME	
CUT	FILL	CUT	FILL
			16.3
			0
			21.2
			0
			27.5
			0
			39.0
			42.0

DRIVE PROFILES