


60 50 40 30 20 10 0 10 20 30 40

CALC. BY: <i>[Signature]</i> DATE: 2/22/24 CHKD. BY: <i>[Signature]</i> DATE: 3/8/24	LAK - 535 - 0.42 HIGH STREET / WATER STREET	OHIO FHWA REGION 5	
---	--	-----------------------	--

NO.	DATE	BY	REVISION

NO.	DATE	BY	REVISION

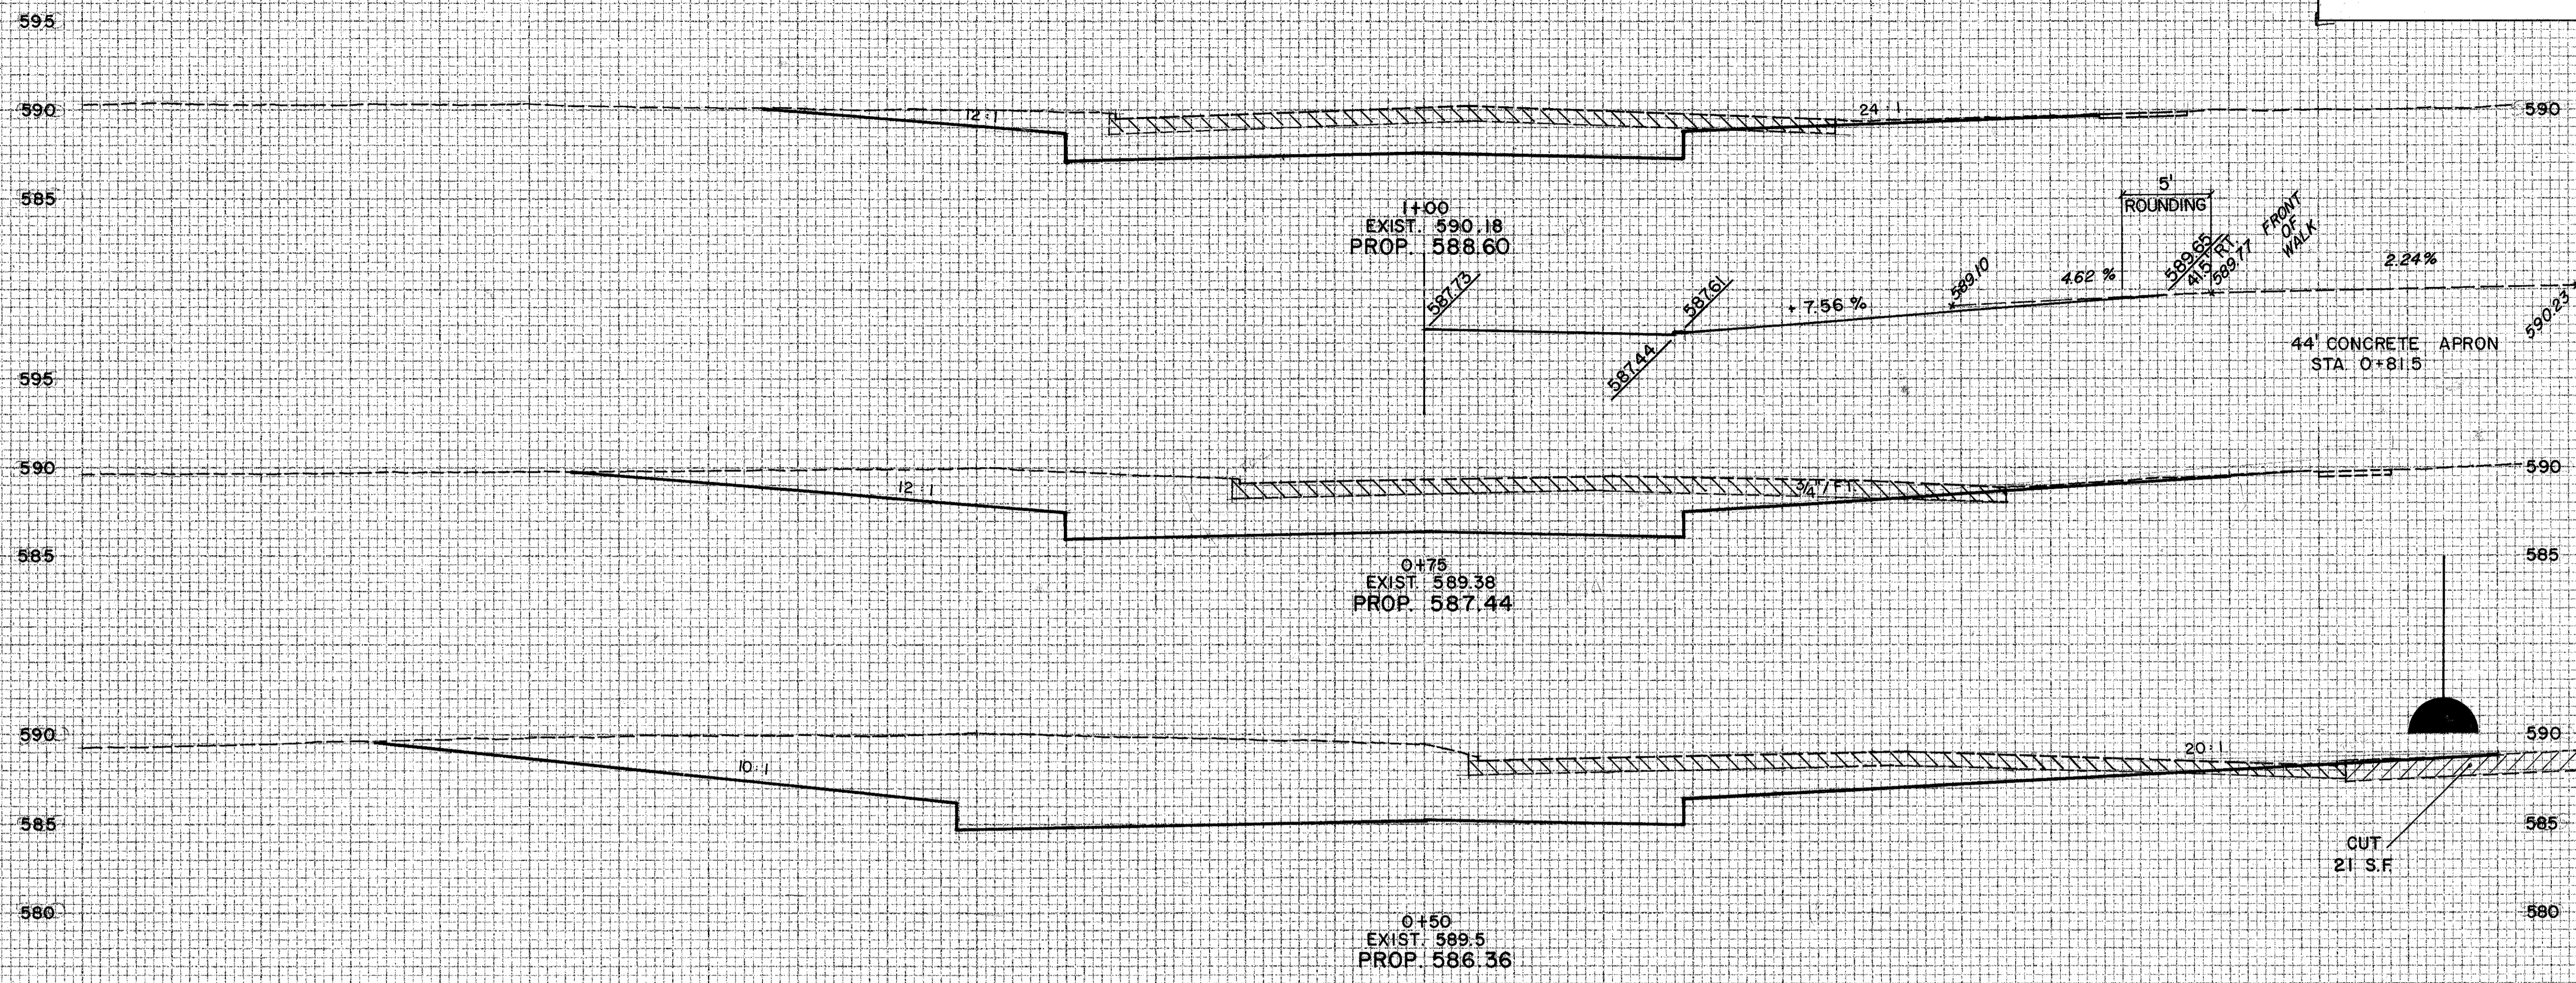

STATION	END AREA		VOLUME	
	CUT	FILL	CUT	FILL
0+00	672	1.3		
0+75	128.6	2.2		
0+50	260.0	4.4		
1+00			906	1.6
			179.9	3.1

60 50 40 30 20 10 0 10 20 30 40 50 60

HIGH STREET / ORCHARD STREET