


REFERENCE DWGS.	SH'T NO.
FOR PAVEMENT CROSS-SECTIONS	121
FOR PAVEMENT, SIGNING & STRIPING PLANS	145
FOR STORM SEWER & OUTLET PROFILES	154, 163
FOR STORM CROSS CONNECTION DETAILS	168
FOR RIGHT-OF-WAY PLANS	215
FOR DRIVEWAY PROFILES	-
FOR DRIVEWAY SUMMARY & CONSTRUCTION DETAILS	-

DRAINAGE			
REF	LOCATION	6" CONDUIT TYPE F. AS PER PLAN	6" SHALLOW PIPE UNDERDRAIN AS PER PL.
D-1	0+26-1+50, L.	10	95
D-2	0+26-1+50, R.	10	95
D-3	1+09, 1.6'R. (SANITARY)	1	
TOTALS		20	190

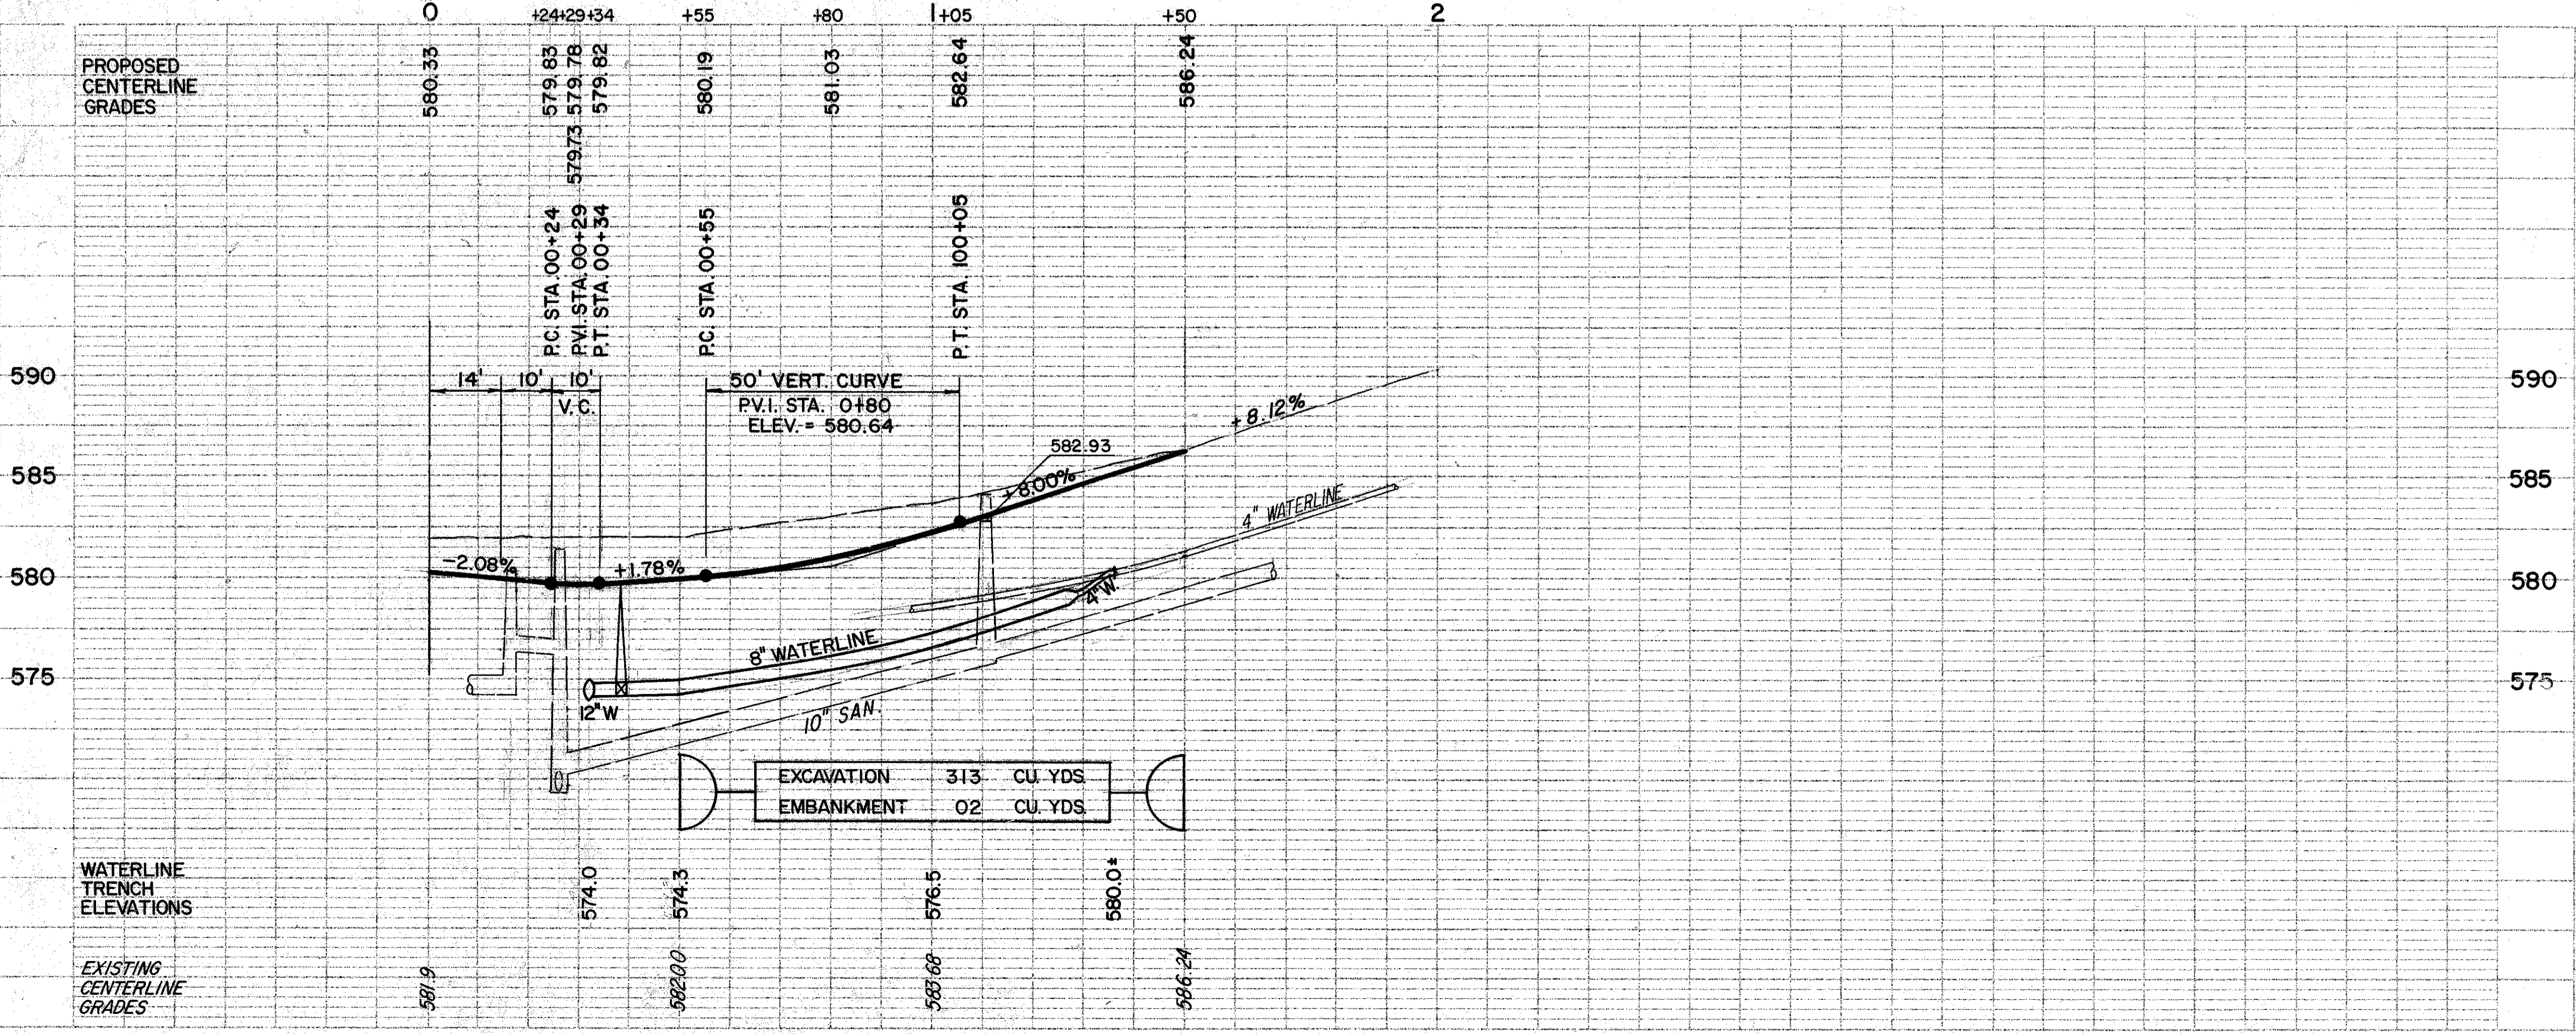

WATERWORKS				
REF	LOCATION	8" CL. 52 D.I. PIPE & C.I. FITTINGS	8" GATE VALVE WITH VALVE BOX	4" CL. 52 D.I. PIPE & C.I. FITTINGS
W-1	0+32-1+48, L.	95		
W-2	0+37, 29'L.		1	
W-3	1+48-1+54, L.			9
TOTALS		95	1	9

THIRD STREET