


FINAL SURVEY
 DATE: _____
 BY: _____
 CHECKED BY: _____
 DATE: _____

ORIGINAL SURVEY
 DATE: _____
 BY: _____
 CHECKED BY: _____
 DATE: _____

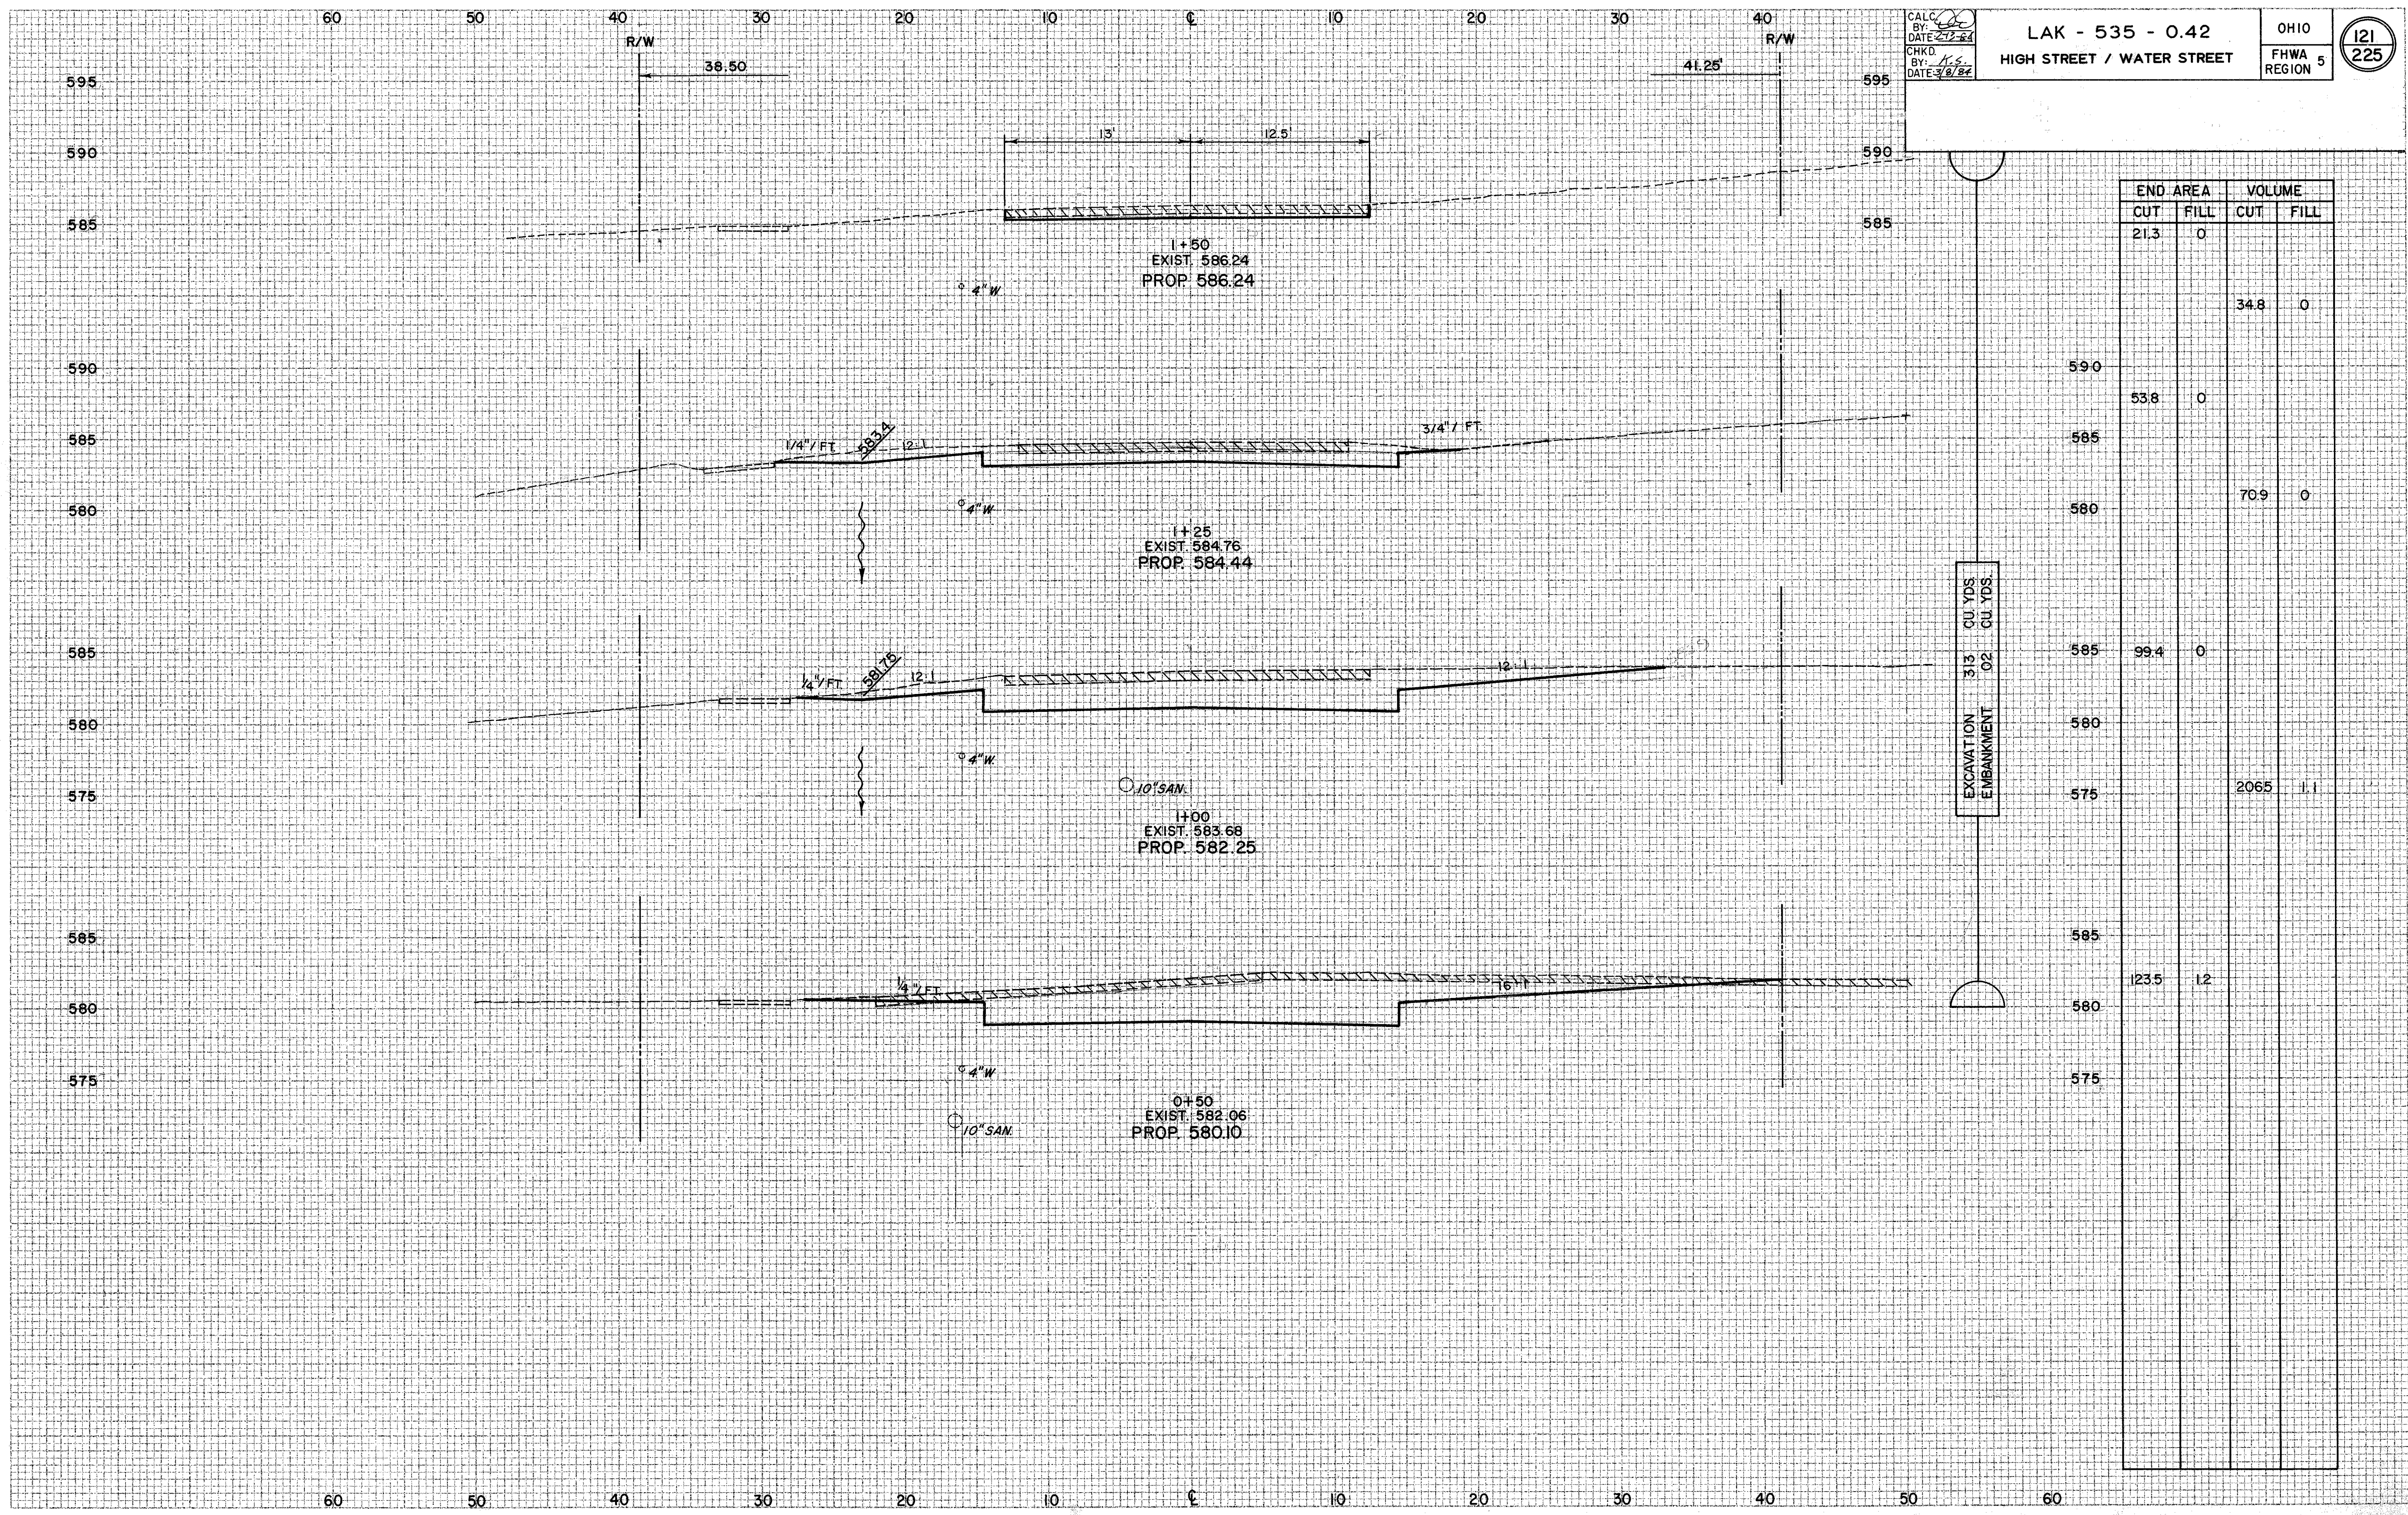

STATION	END AREA		VOLUME	
	CUT	FILL	CUT	FILL

 EMBANKMENT .02 CU. YDS.

