


60 50 40 30 20 10 0 10 20 30 40

DATE: _____
 BY: _____
 CHECKED BY: _____
 PROJECT NO.: _____
 SHEET NO.: _____

DATE: _____
 BY: _____
 CHECKED BY: _____
 PROJECT NO.: _____
 SHEET NO.: _____

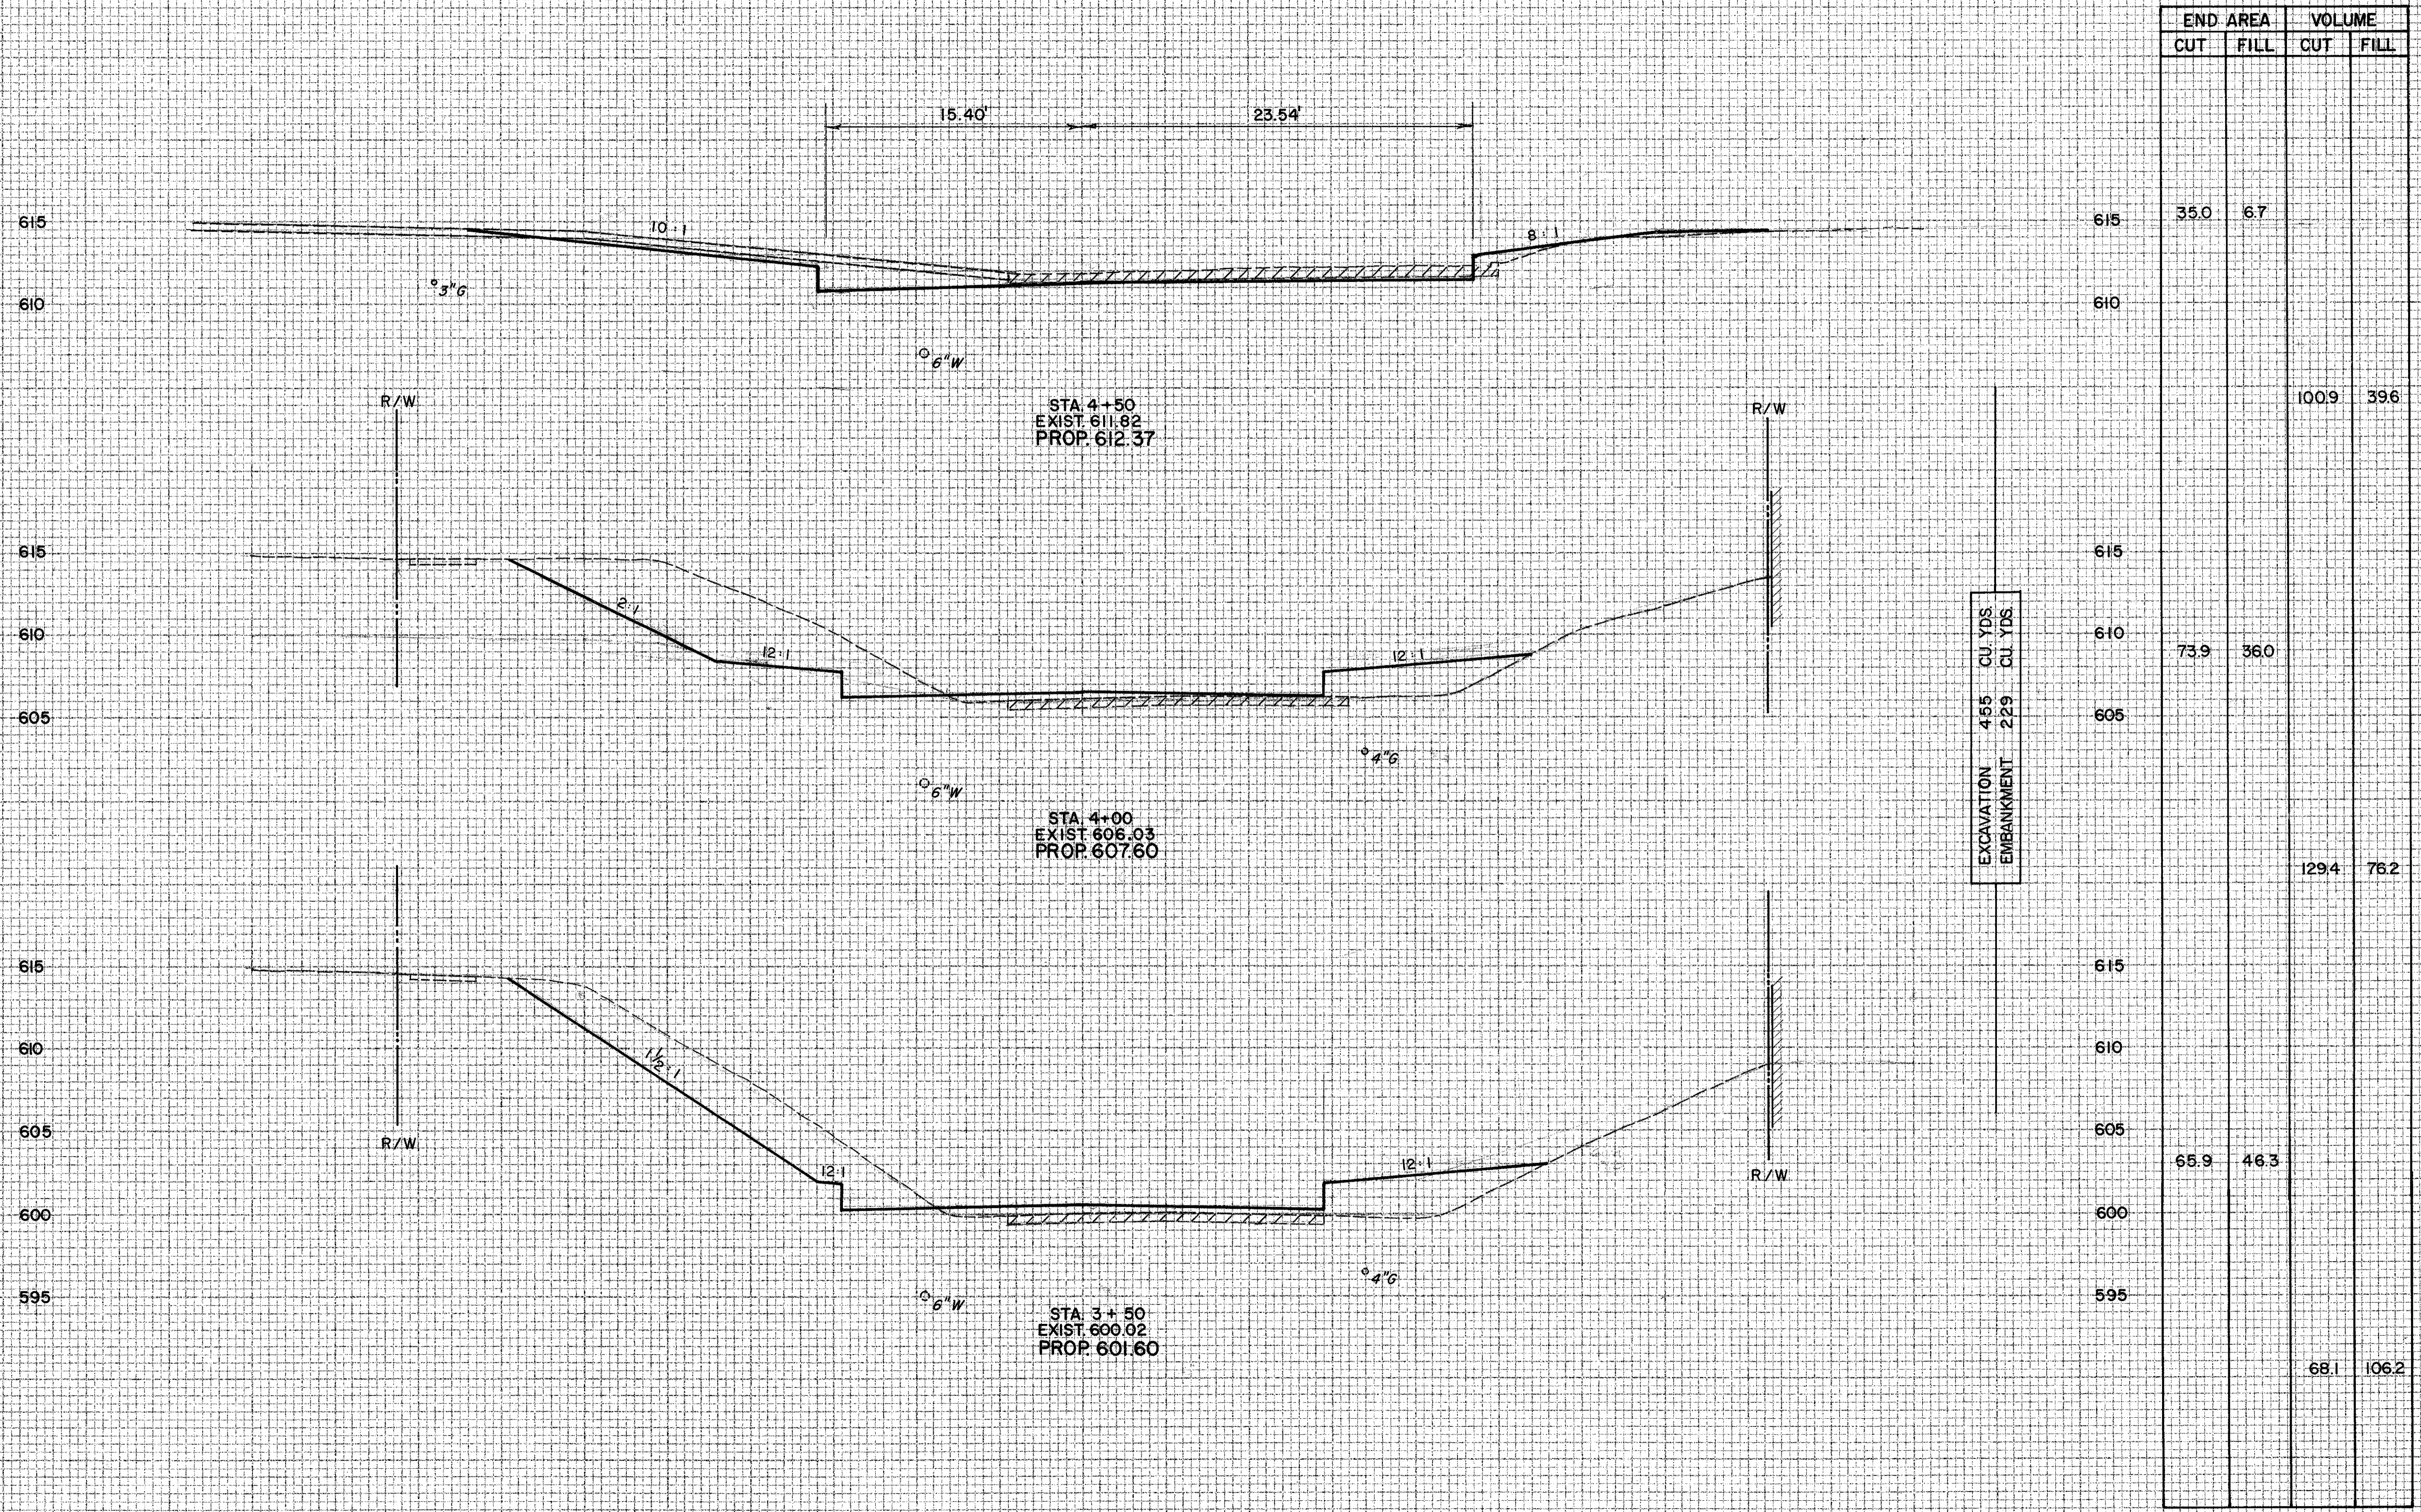

END AREA		VOLUME	
CUT	FILL	CUT	FILL
35.0	6.7		
		100.9	39.6
73.9	36.0		
		129.4	76.2
65.9	46.3		
		68.1	106.2

EXCAVATION 455 CU YDS
 EMBANKMENT 229 CU YDS

SECOND STREET