

60 50 40 30 20 10 0 10 20 30 40

DESIGNED BY: *KS*  
 DATE: 2/13/04  
 CHECKED BY: *KS*  
 DATE: 3/9/04


LAK - 535 - 0.42  
 HIGH STREET / WATER STREET

OHIO  
 FHWA REGION  
 129  
 225

FINAL SURVEY PLOTTED  
 NOTE BOOK AREA CHECKED  
 NO. \_\_\_\_\_

ORIGINAL SURVEY PLOTTED  
 NOTE BOOK AREA CHECKED  
 NO. \_\_\_\_\_

END AREA		VOLUME	
CUT	FILL	CUT	FILL

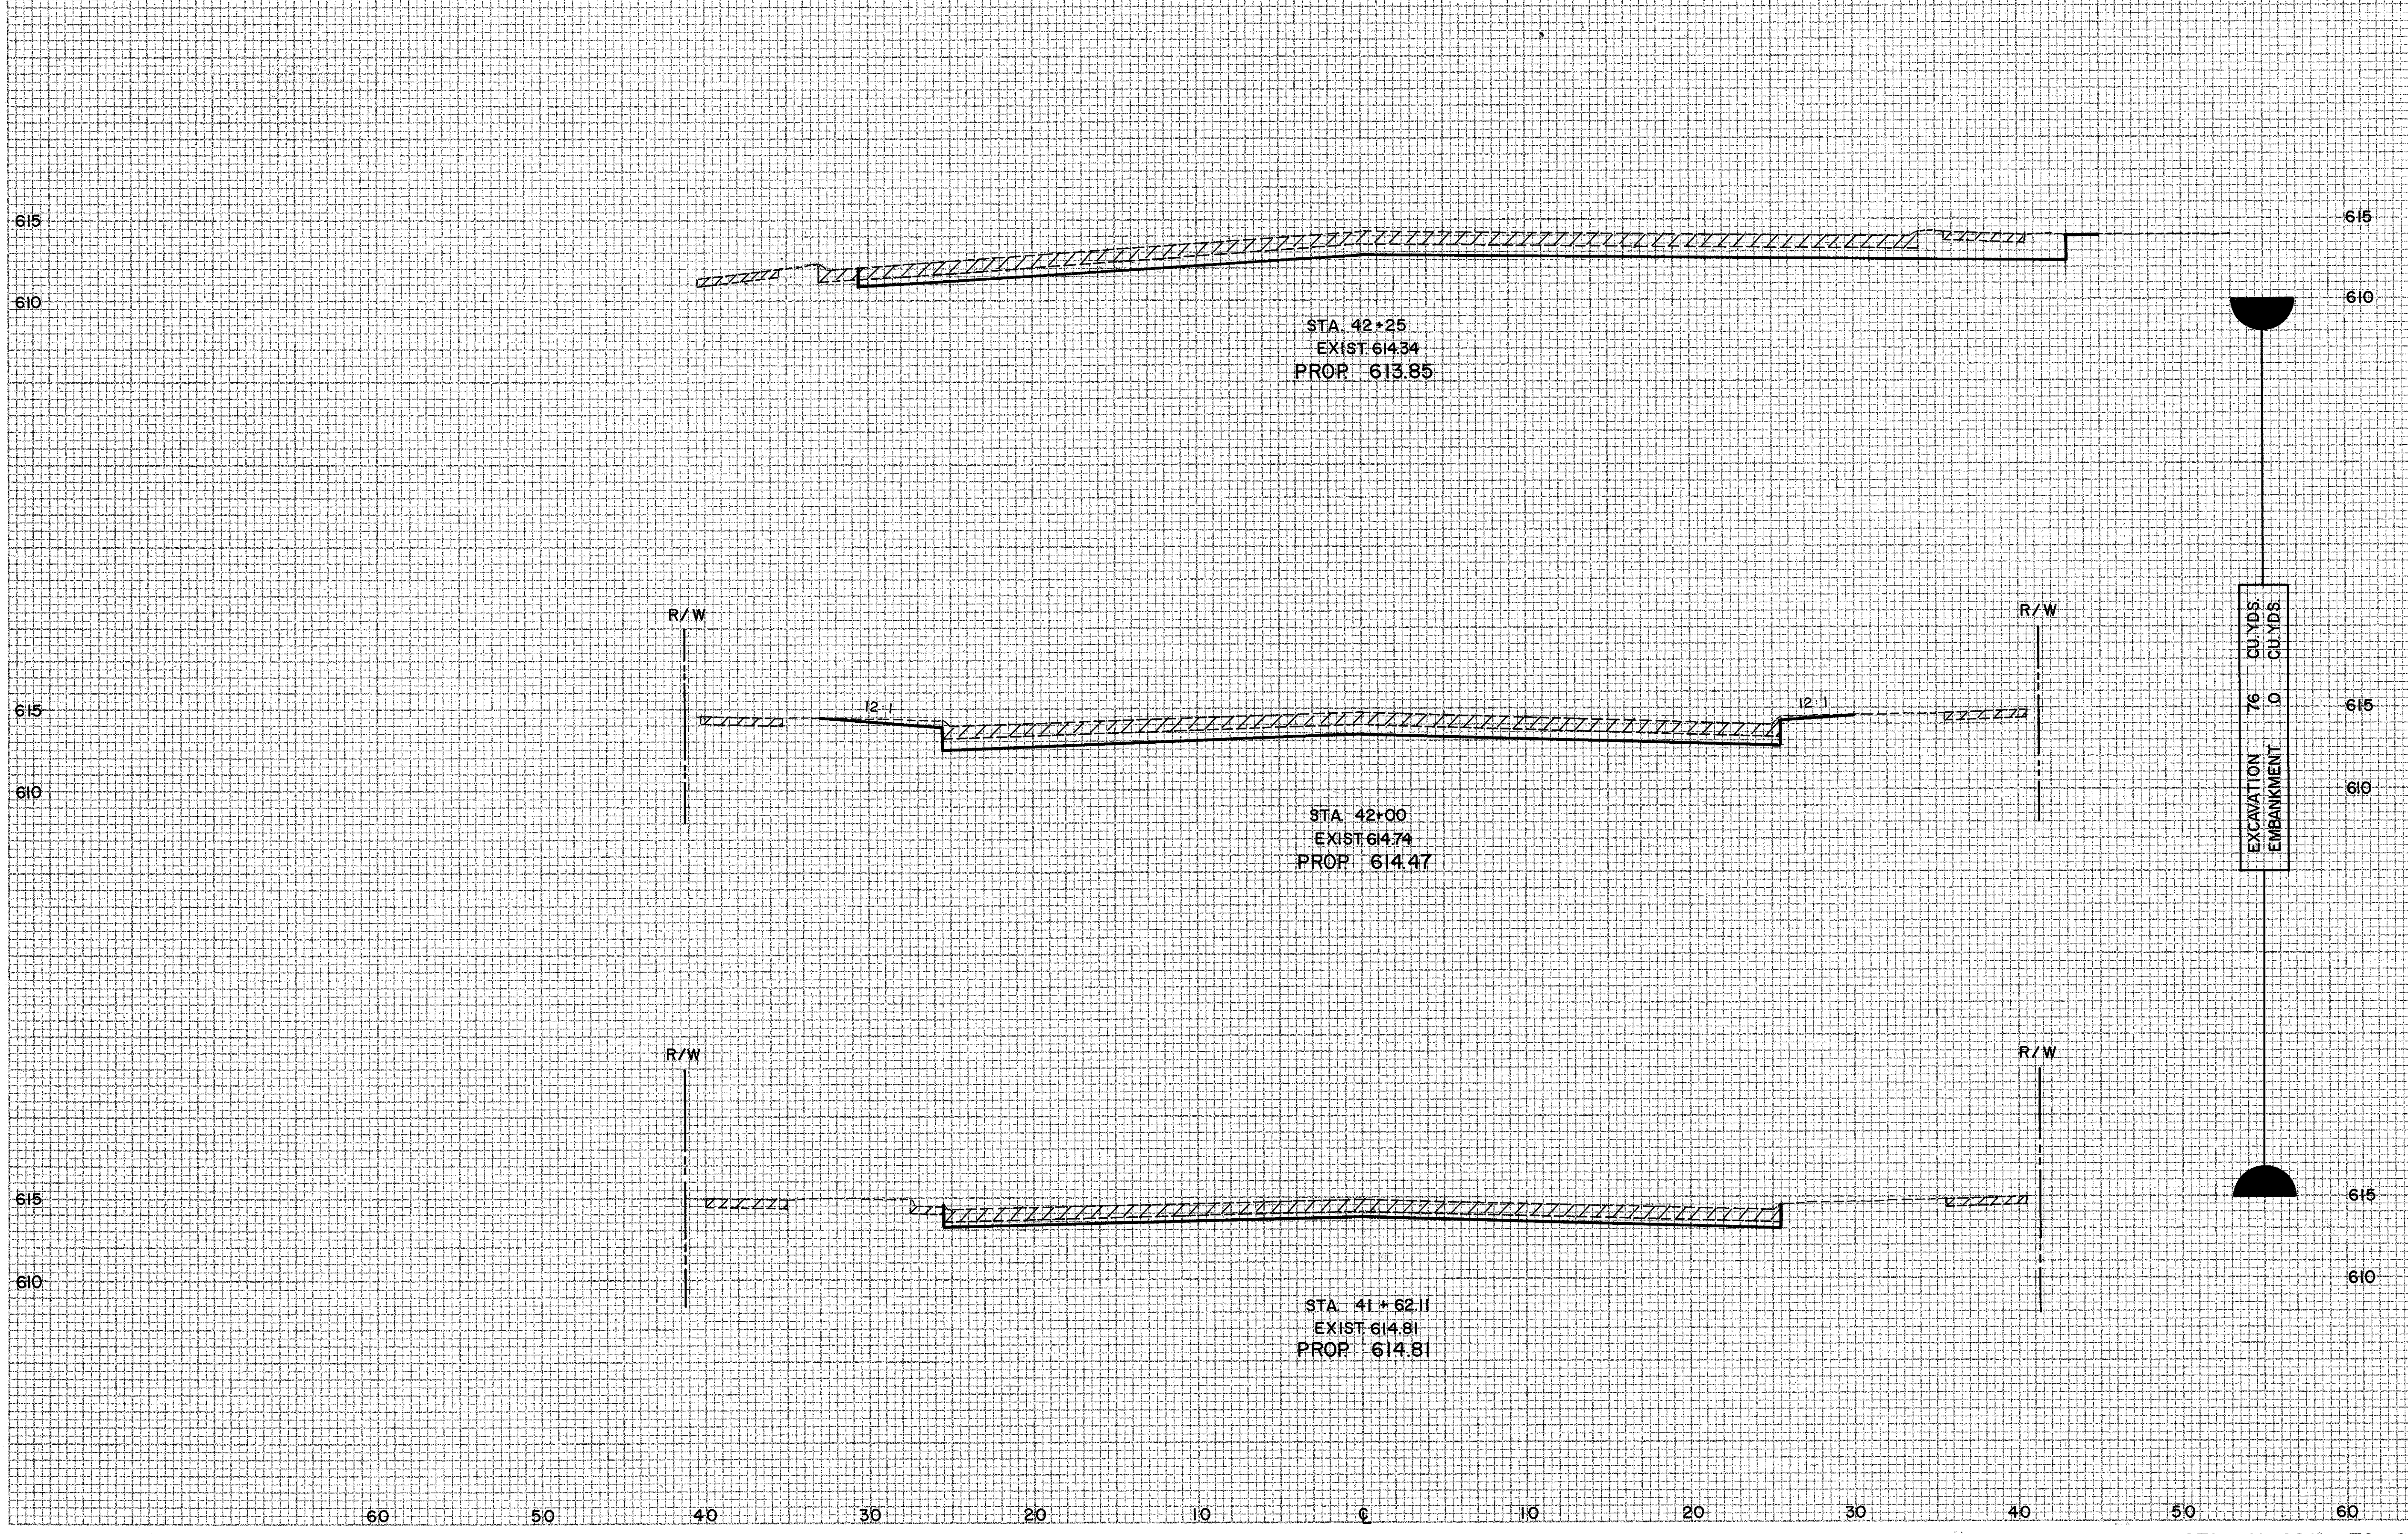

STA. 42+25  
 EXIST 614.34  
 PROP 613.85

STA. 42+00  
 EXIST 614.74  
 PROP 614.47

STA. 41+62.11  
 EXIST 614.81  
 PROP 614.81

EXCAVATION  
 EMBANKMENT

615	51.8	0		
610			396	0
615	33.8	0		
610				356
615	17.0	0		
610				