


60 50 40 30 20 10 0 10 20 30 40

DATE: _____
 ORIGINAL SURVEY PLOTTED: _____
 NOTE BOOK: _____
 AREA: _____
 NO. _____
 AREAS CHECKED: _____

DATE: _____
 ORIGINAL SURVEY PLOTTED: _____
 NOTE BOOK: _____
 AREA: _____
 NO. _____
 AREAS CHECKED: _____

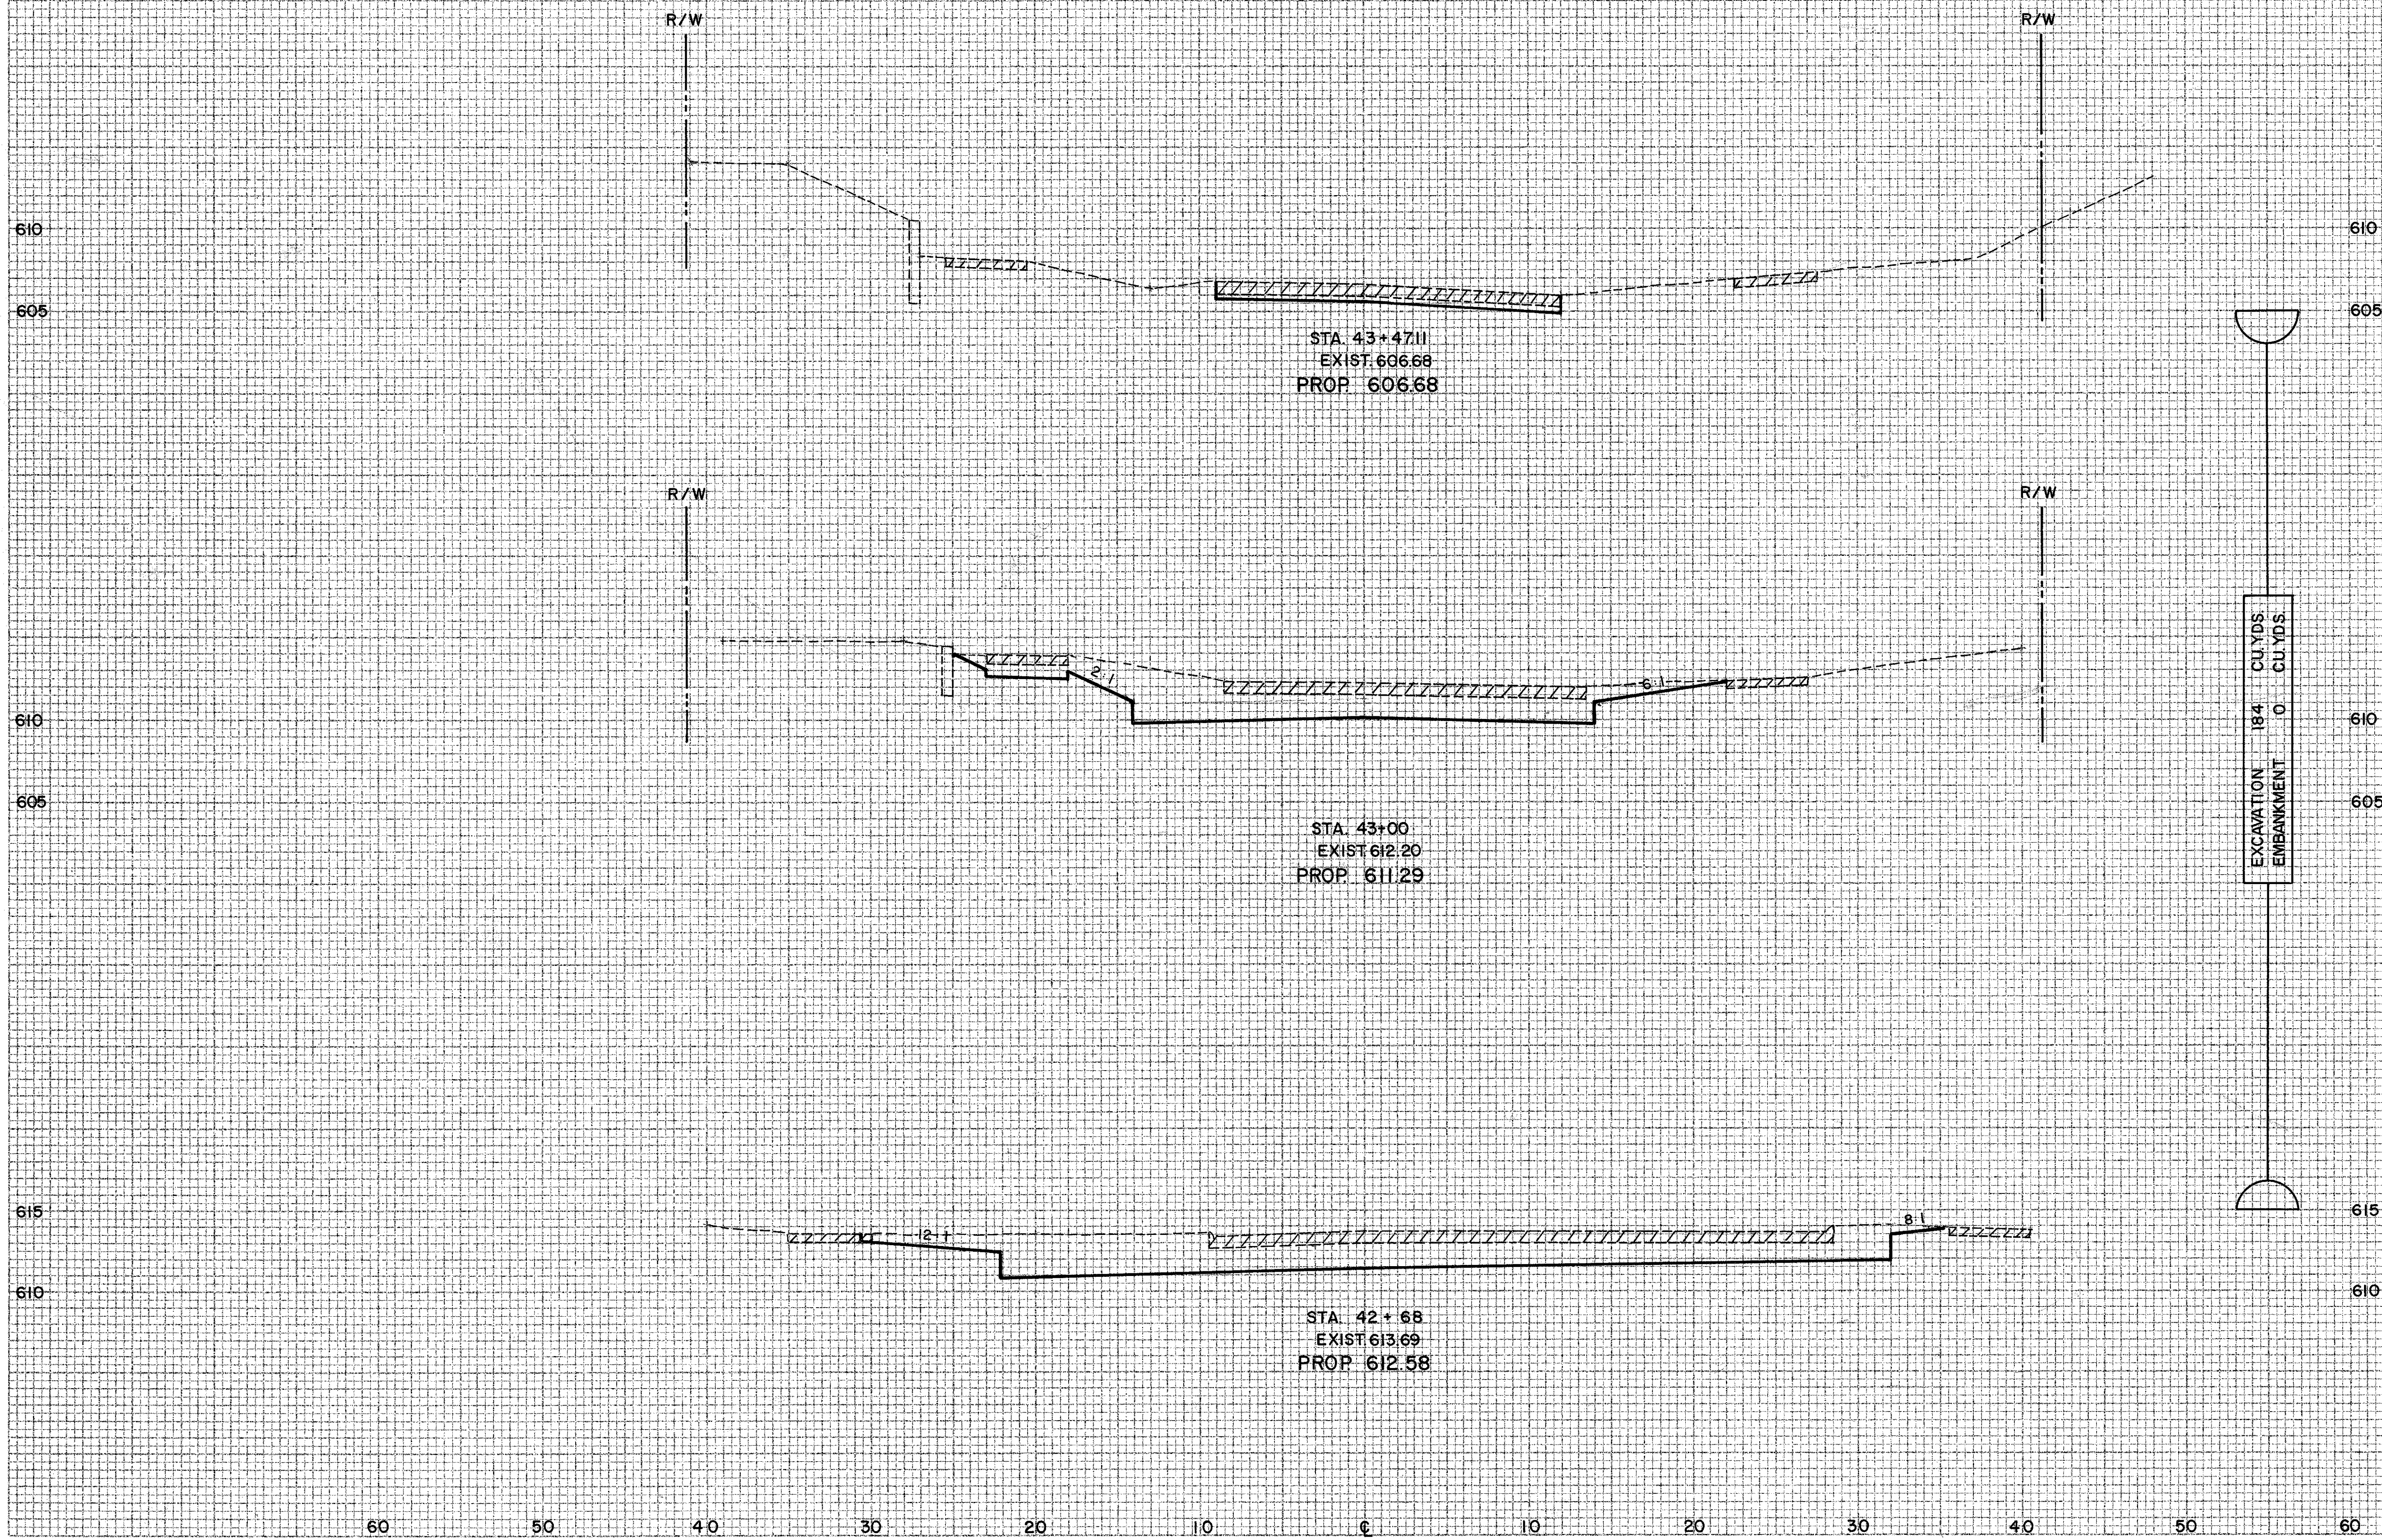

END AREA		VOLUME	
CUT	FILL	CUT	FILL
75	0		
		762	0
		798	0
		1071	0
		1010	0

EXCAVATION 18.4 CU.YDS.
 EMBANKMENT 0 CU.YDS.