
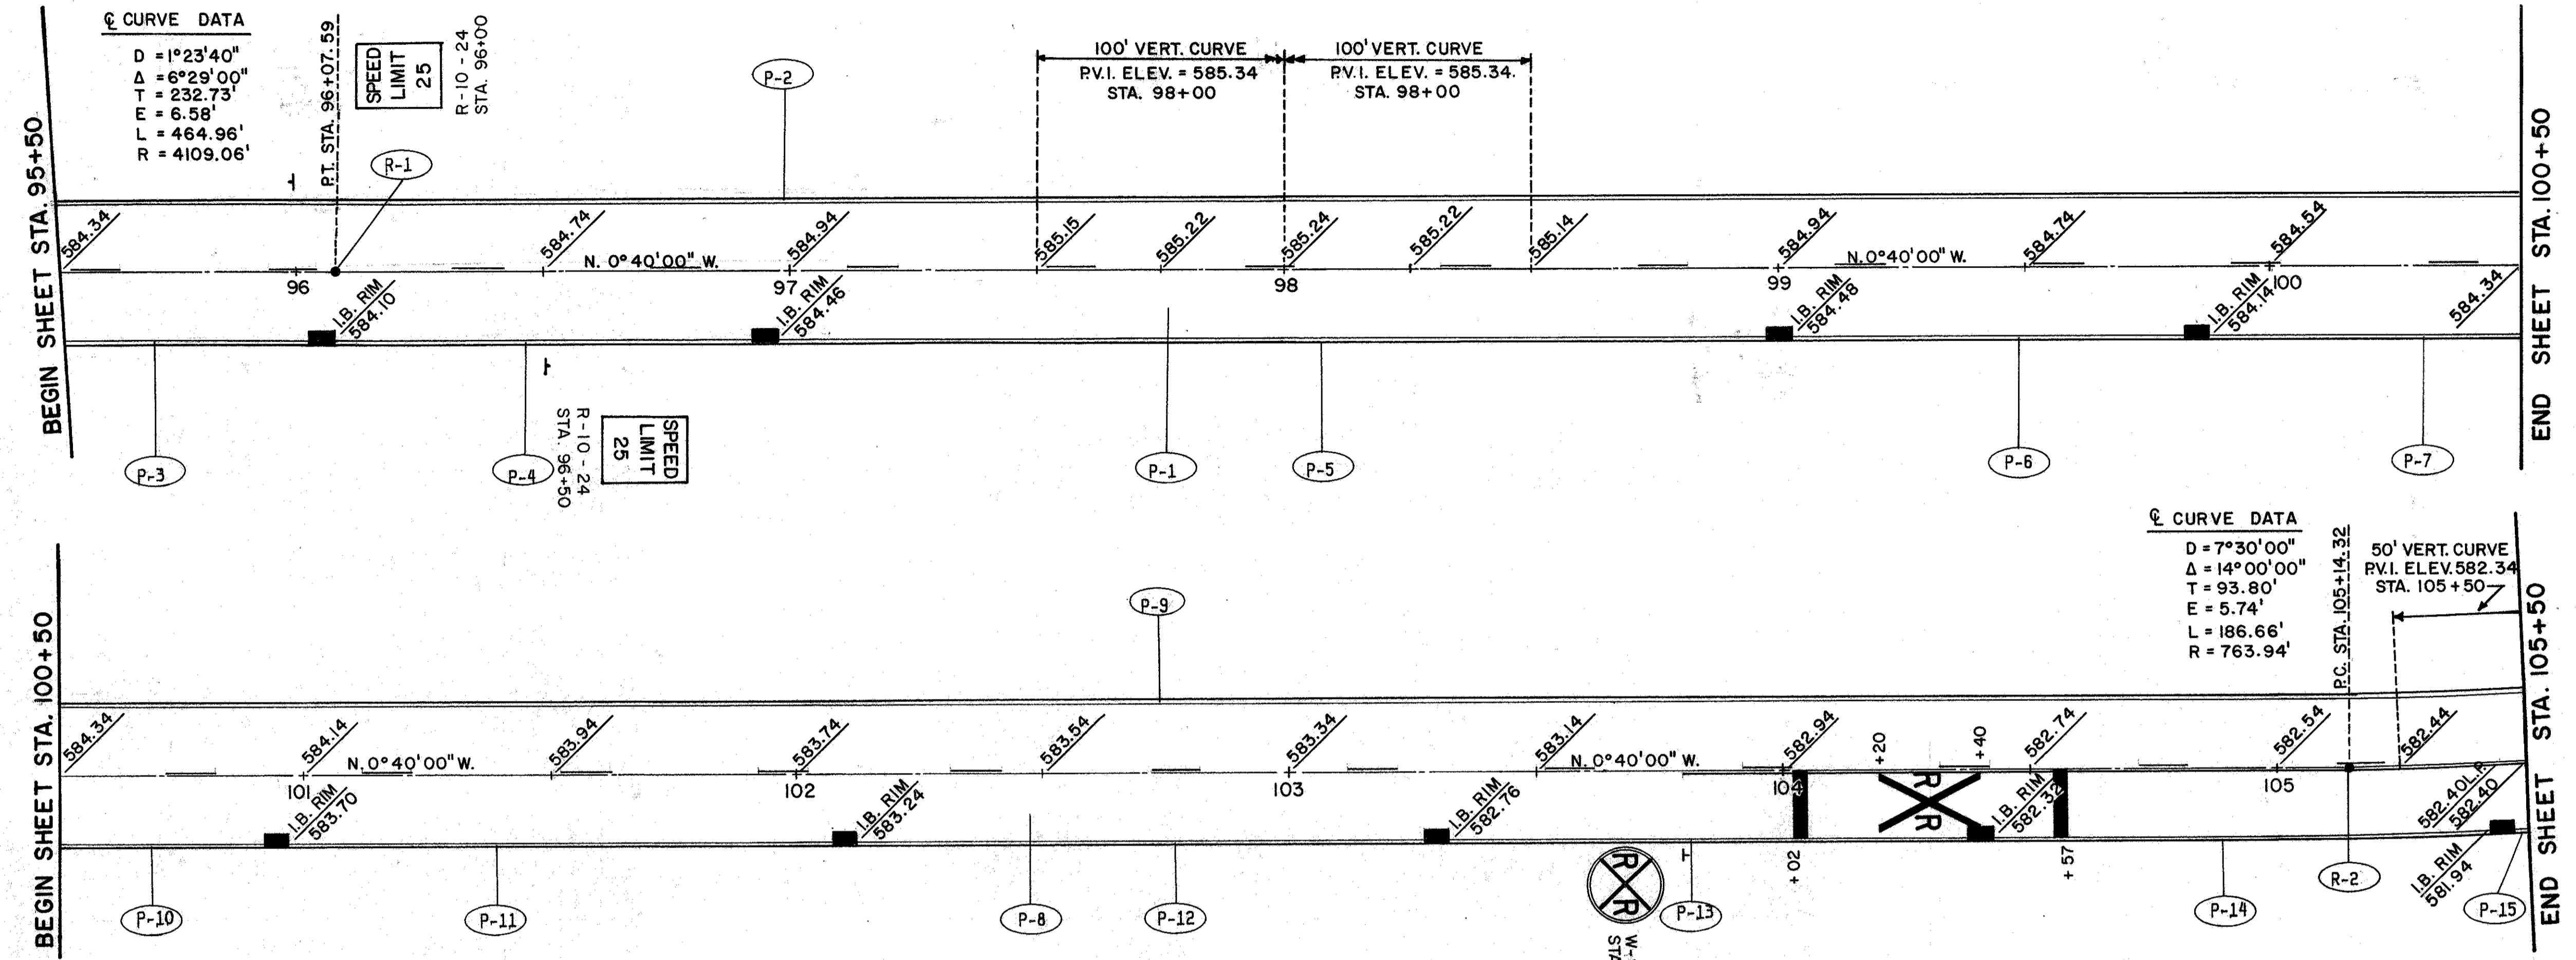


CALC. BY B.S.C.
 DATE 1/13/84
 CHND. BY K.S.
 DATE 3/12/84

LAK - 535 - 0.42
 HIGH STREET / WATER STREET

OHIO
 FHWA REGION 5

142
 225

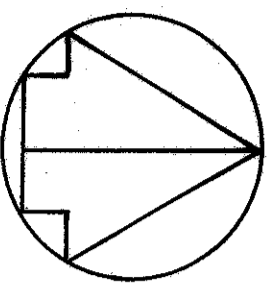

PAVEMENT		310	452	609				
REF	LOCATION	CY.	SF.	LF.				
P-1	95+50-100+50	268.5	16111					
P-2	95+50-100+50 L.			500.2				
P-3	95+50-96+01.9 R.			63.1				
P-4	96+08.1-96+91.9 R.			83.8				
P-5	96+98.1-98+98.9 R.			198.8				
P-6	98+93.1-99+81.9 R.			88.8				
P-7	99+88.1-100+50 R.			61.9				
P-8	100+50-105+50	268.5	16111					
P-9	100+50-105+50 L.			499.7				
P-10	100+50-100+91.9 R.			41.9				
P-11	100+98.1-102+06.9 R.			108.8				
P-12	102+13.1-103+28.9 R.			113.8				
P-13	103+33.1-104+36.9 R.			103.8				
P-14	104+43.1-105+41.9 R.			99.3				
P-15	105+48.1-105+50 R.			1.9				
TOTALS		537	3223	1966				

ROADWAY		604		
REF	LOCATION	EA.		
R-1	96+07.59	1		
R-2	105+14.32	1		
TOTALS		2		

TRAFFIC CONTROL		621	621	621	630	630		
REF	LOCATIONS	MI.	EA.	MI.	SF.	LF.		
C/L	95+50-103+80	0.16						
C/L	103+80-105+50			0.03				
RT.	104+02-106+80		1					
RT.	103+80 W-94-36				9	13		
RT/ALT.	96+50 & 96+00 (R-10-24)				10	26		
TOTALS		0.16	1	0.03	19	39		