



SEE SHEET No. 30

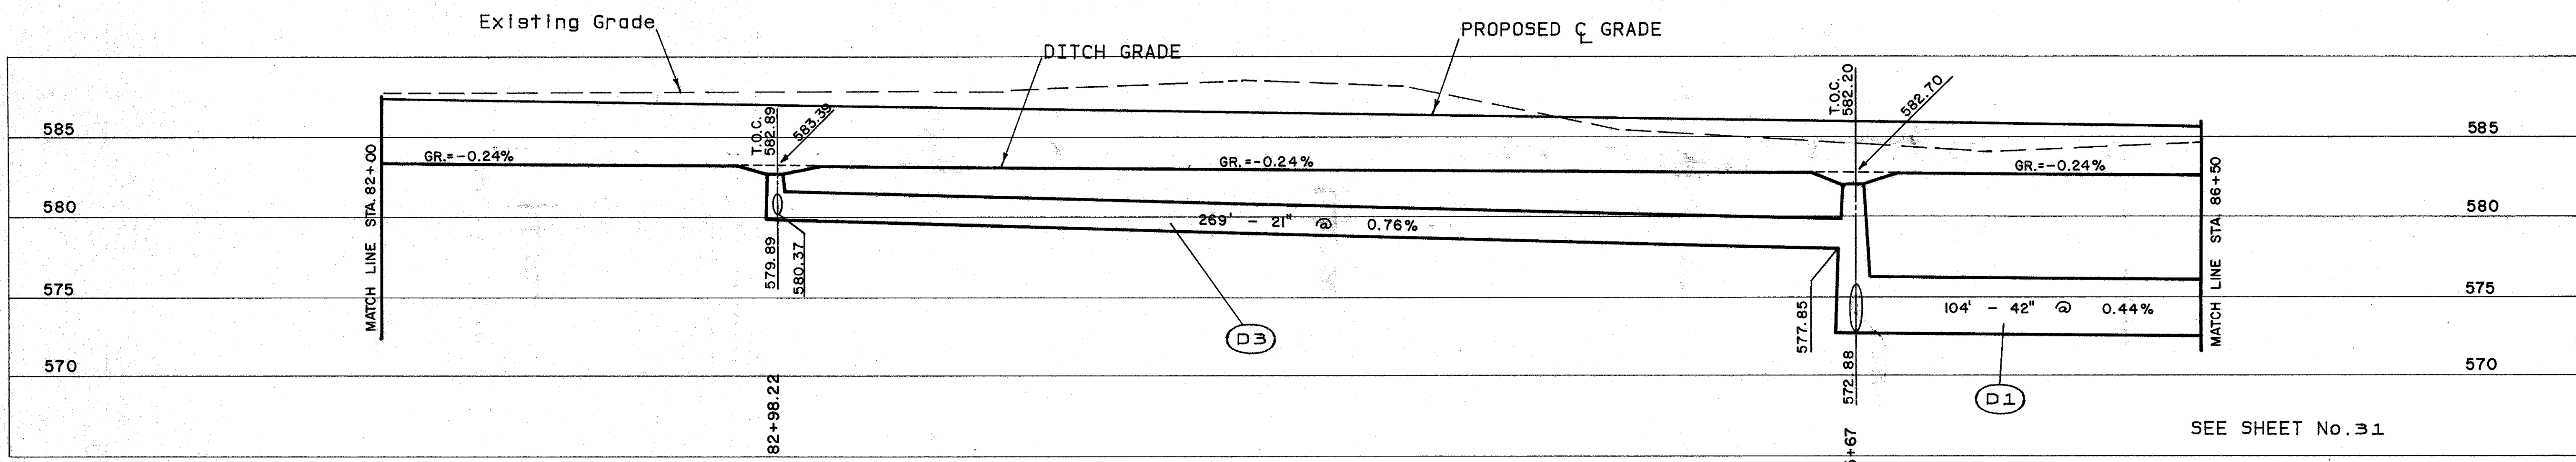

SEE SHEET No. 31

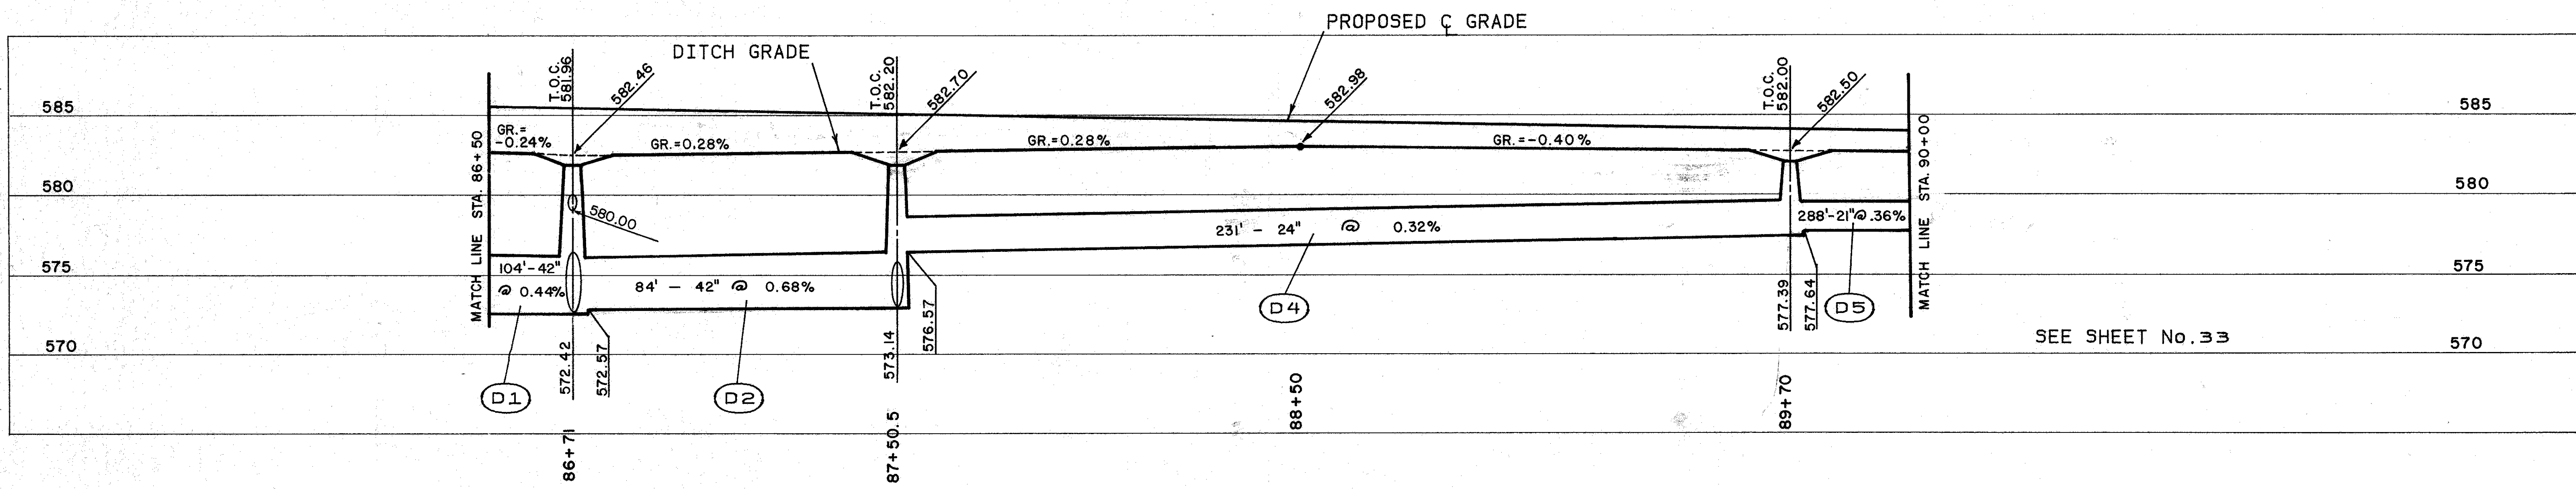

SEE SHEET No. 33