
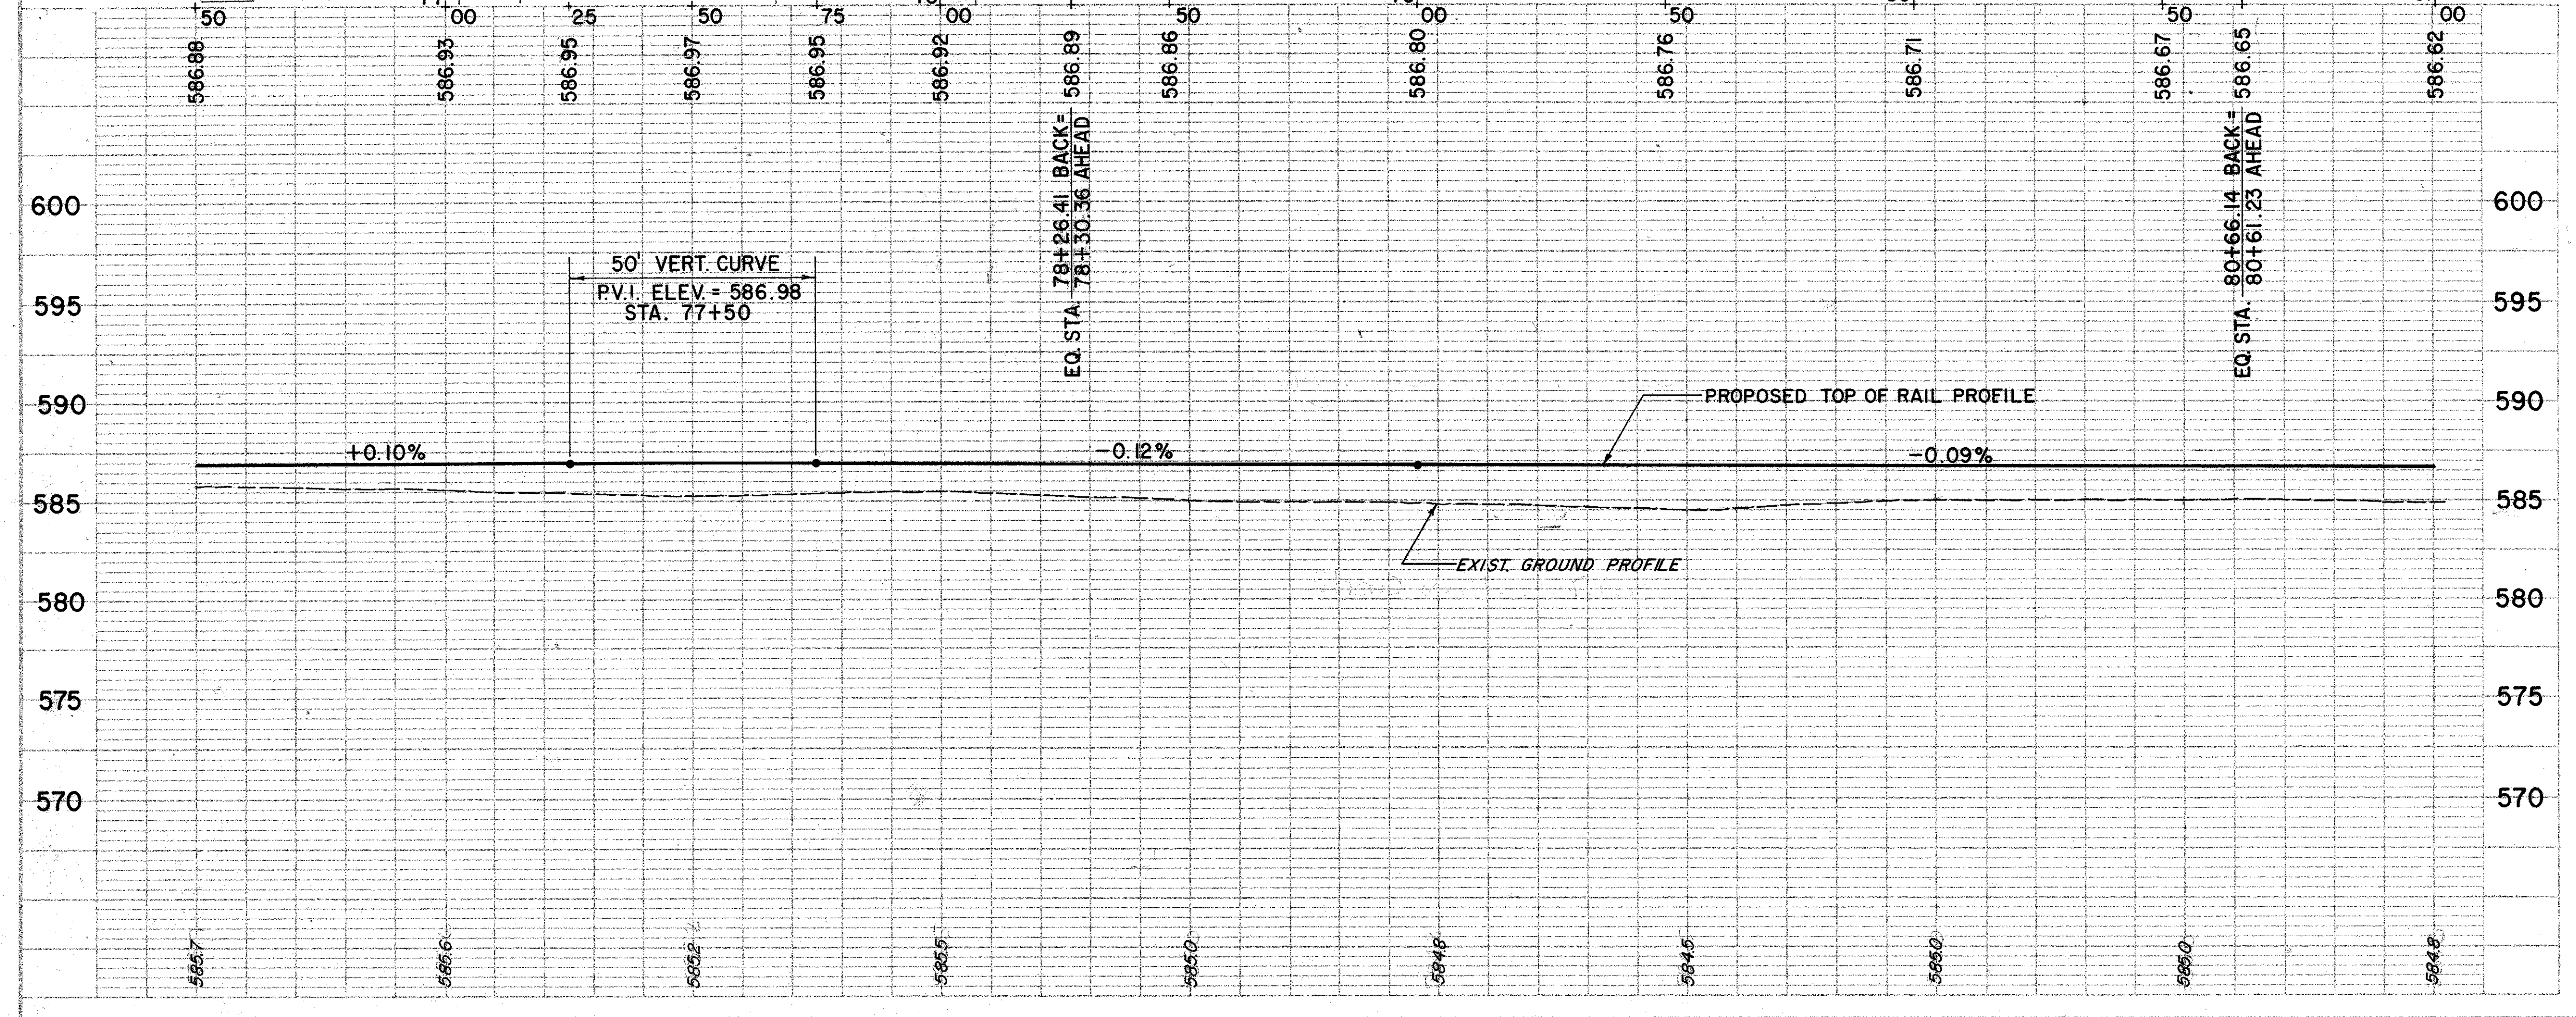
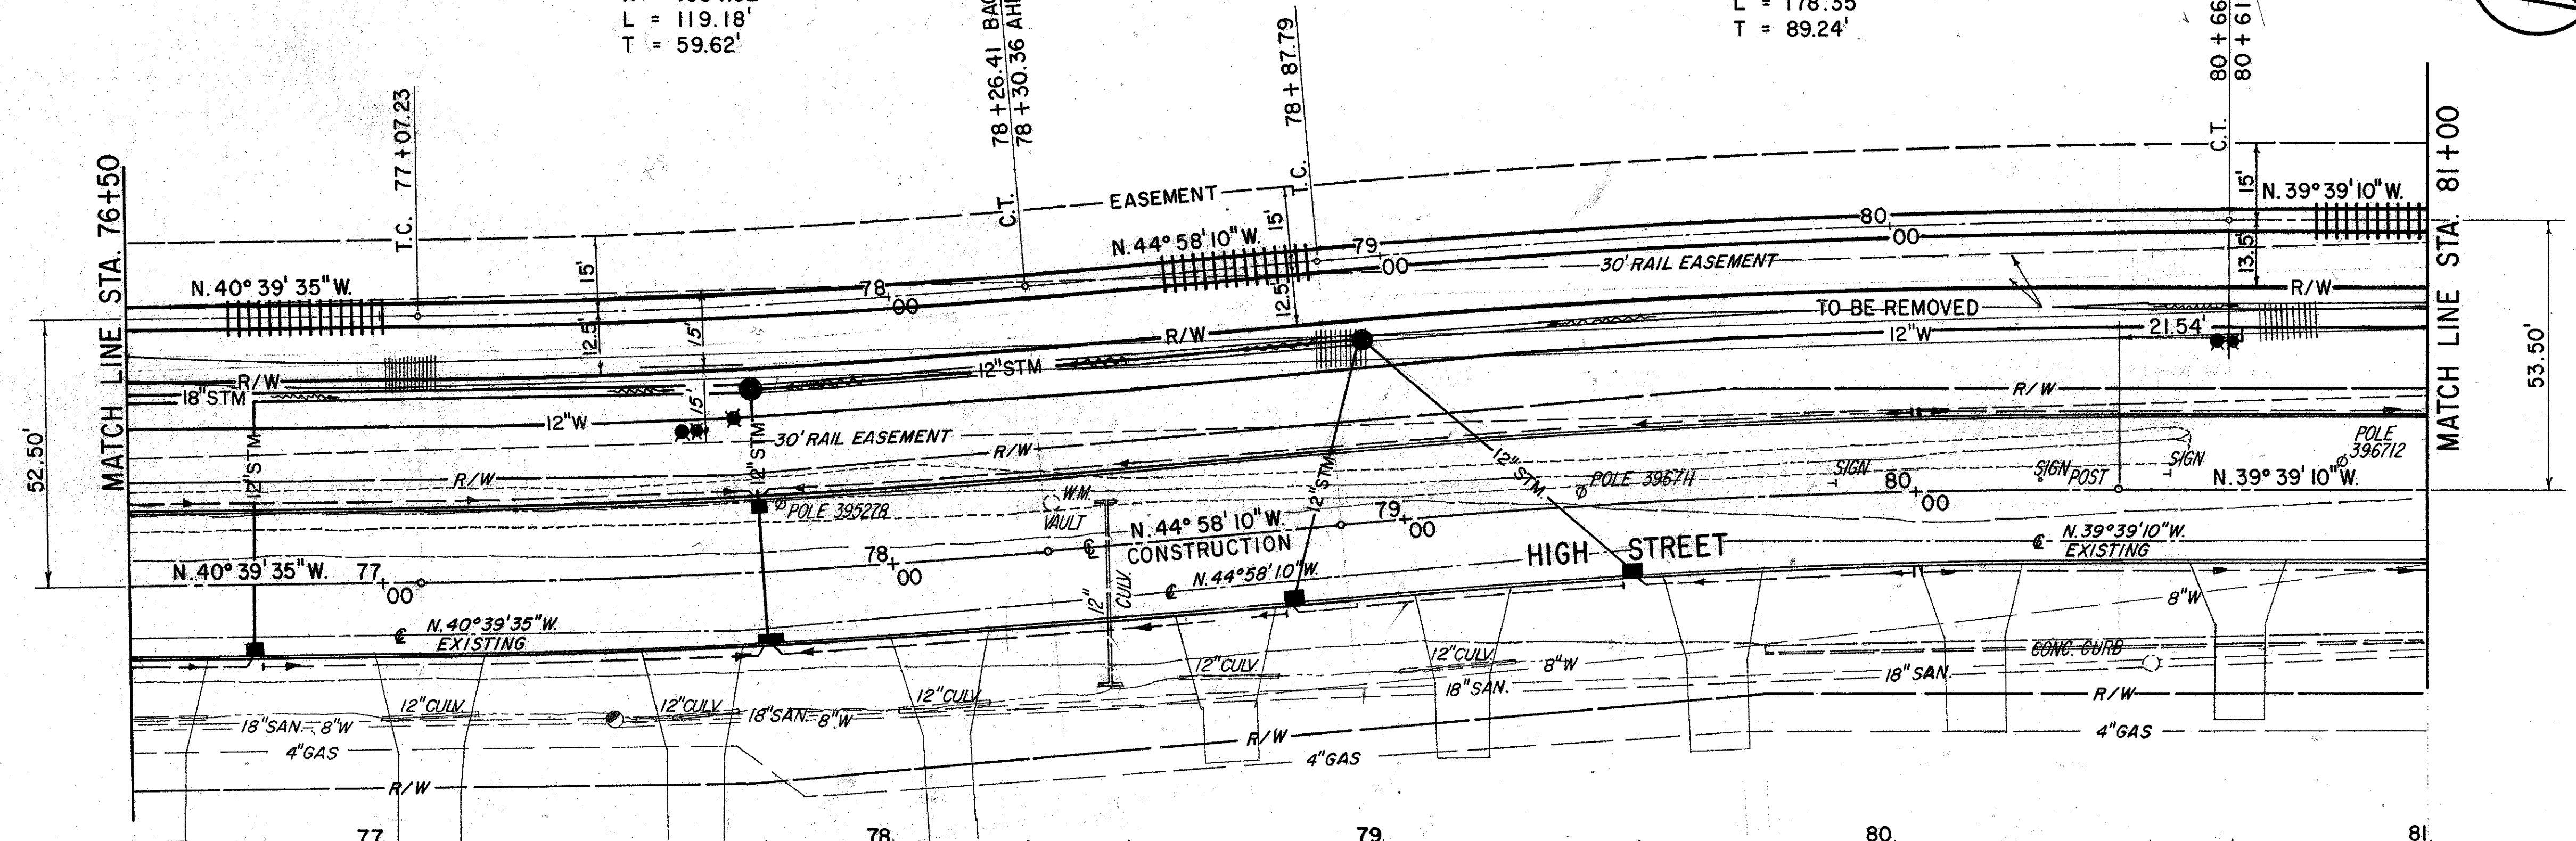


CURVE DATA
€ RAIL RELOCATION
 $D_c = 3^\circ 37' 00''$
 $\Delta = 4^\circ 18' 35''$
 $R = 1584.52'$
 $L = 119.18'$
 $T = 59.62'$

CURVE DATA
€ RAIL RELOCATION
 $D_c = 2^\circ 58' 53''$
 $\Delta = 5^\circ 19' 00''$
 $R = 1922.03'$
 $L = 178.35'$
 $T = 89.24'$

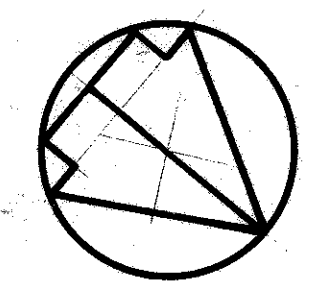

PLAN
 SHEET NO. _____
 DATE _____
 BY _____
 CHECKED BY _____
 DATE _____

PROFILE
 SHEET NO. _____
 DATE _____
 BY _____
 CHECKED BY _____
 DATE _____