
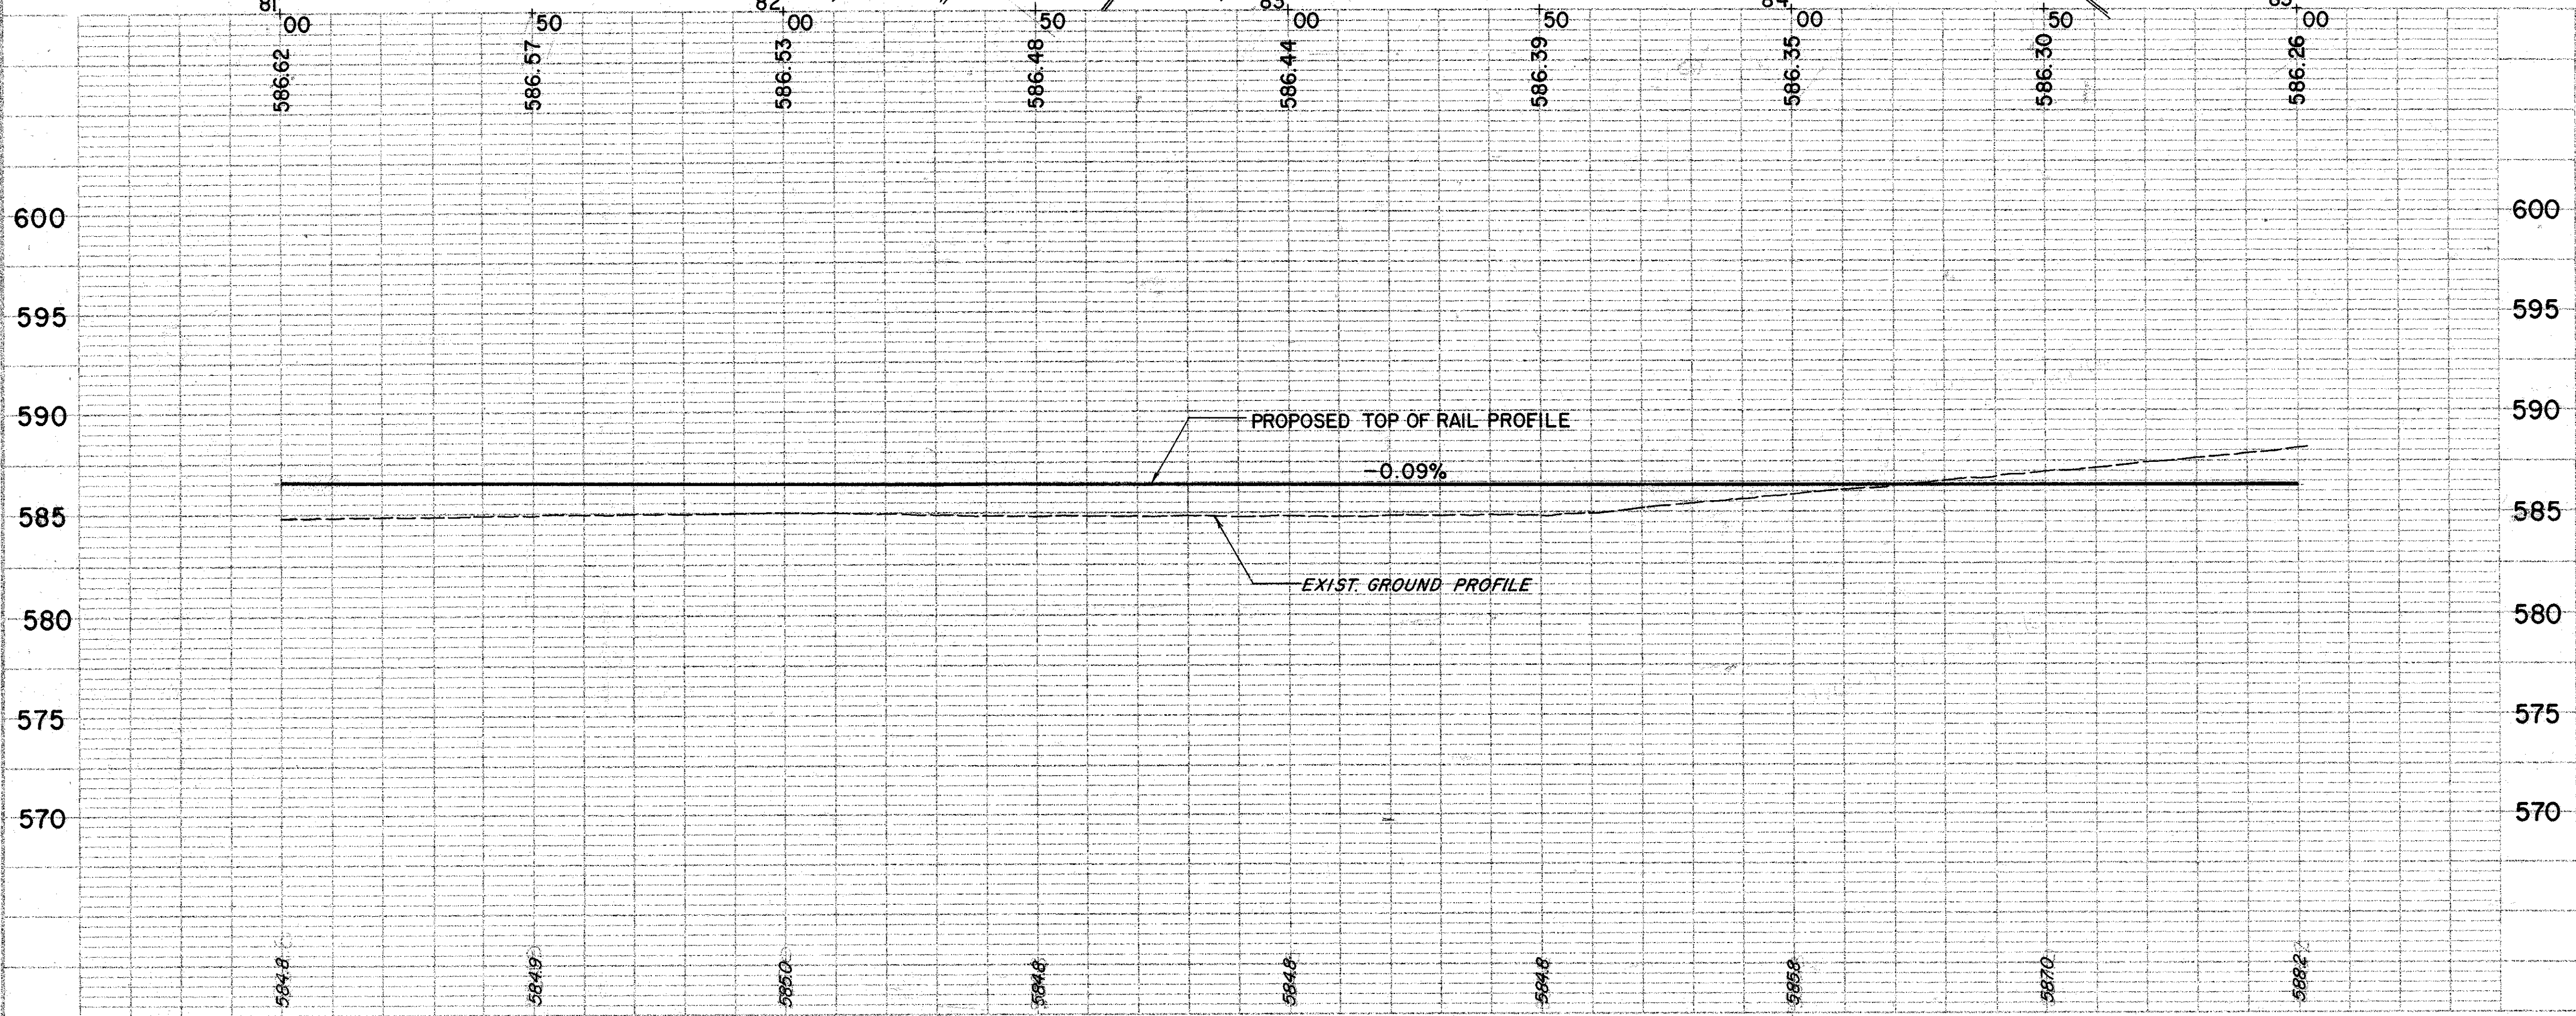


DATE: _____
 BY: _____
 SUPERVISOR: _____
 CHECKED: _____
 IN CHARGE: _____
 NOTE BOOK: _____
 NO. OF SHEETS: _____

DATE: _____
 BY: _____
 SUPERVISOR: _____
 CHECKED: _____
 IN CHARGE: _____
 NOTE BOOK: _____
 NO. OF SHEETS: _____

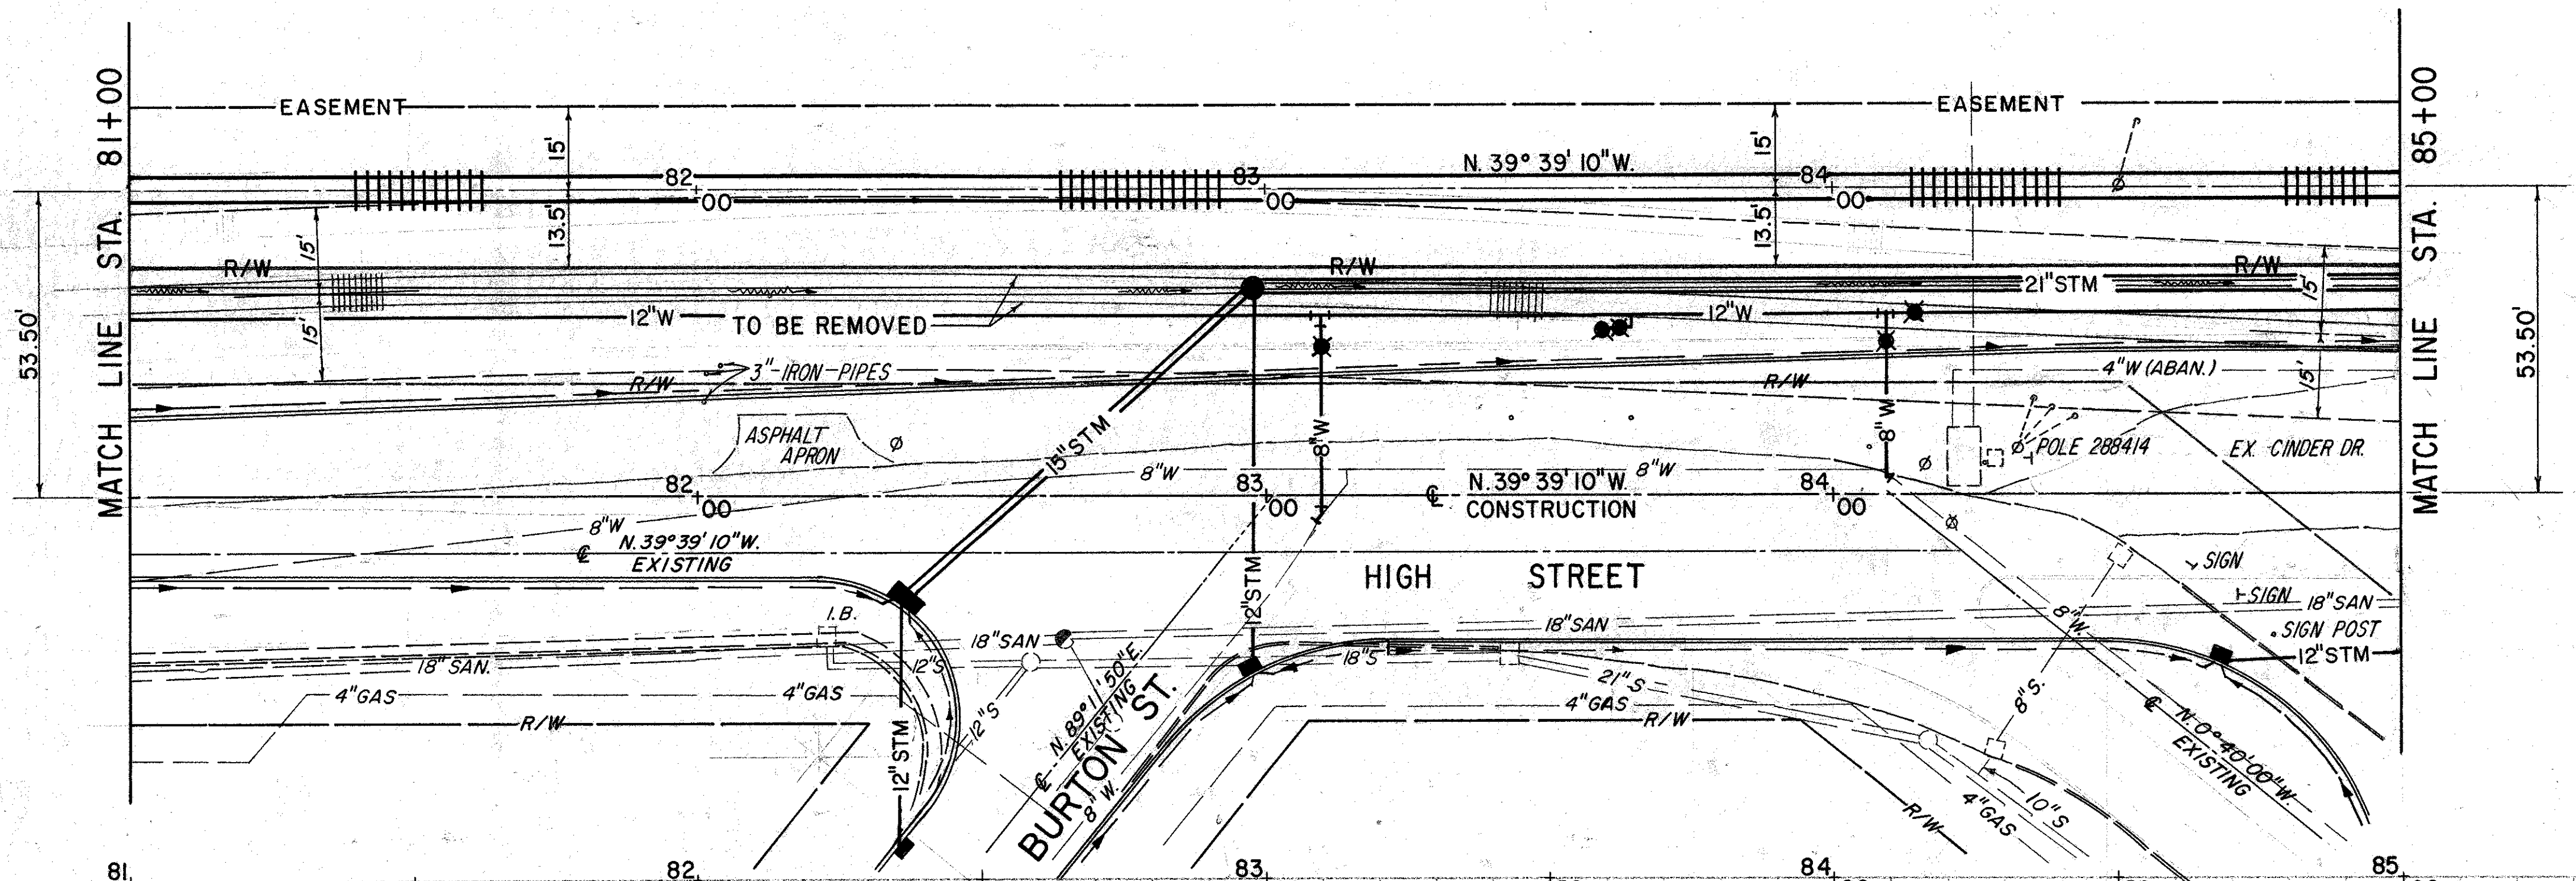

HIGH STREET / WATER STREET