

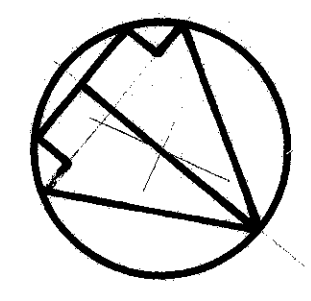


CURVE DATA
 RAIL RELOCATION
 $D_c = 7^\circ 06' 41''$
 $\Delta = 32^\circ 30' 10''$
 $R = 806.21'$
 $L = 457.35'$
 $T = 235.01'$

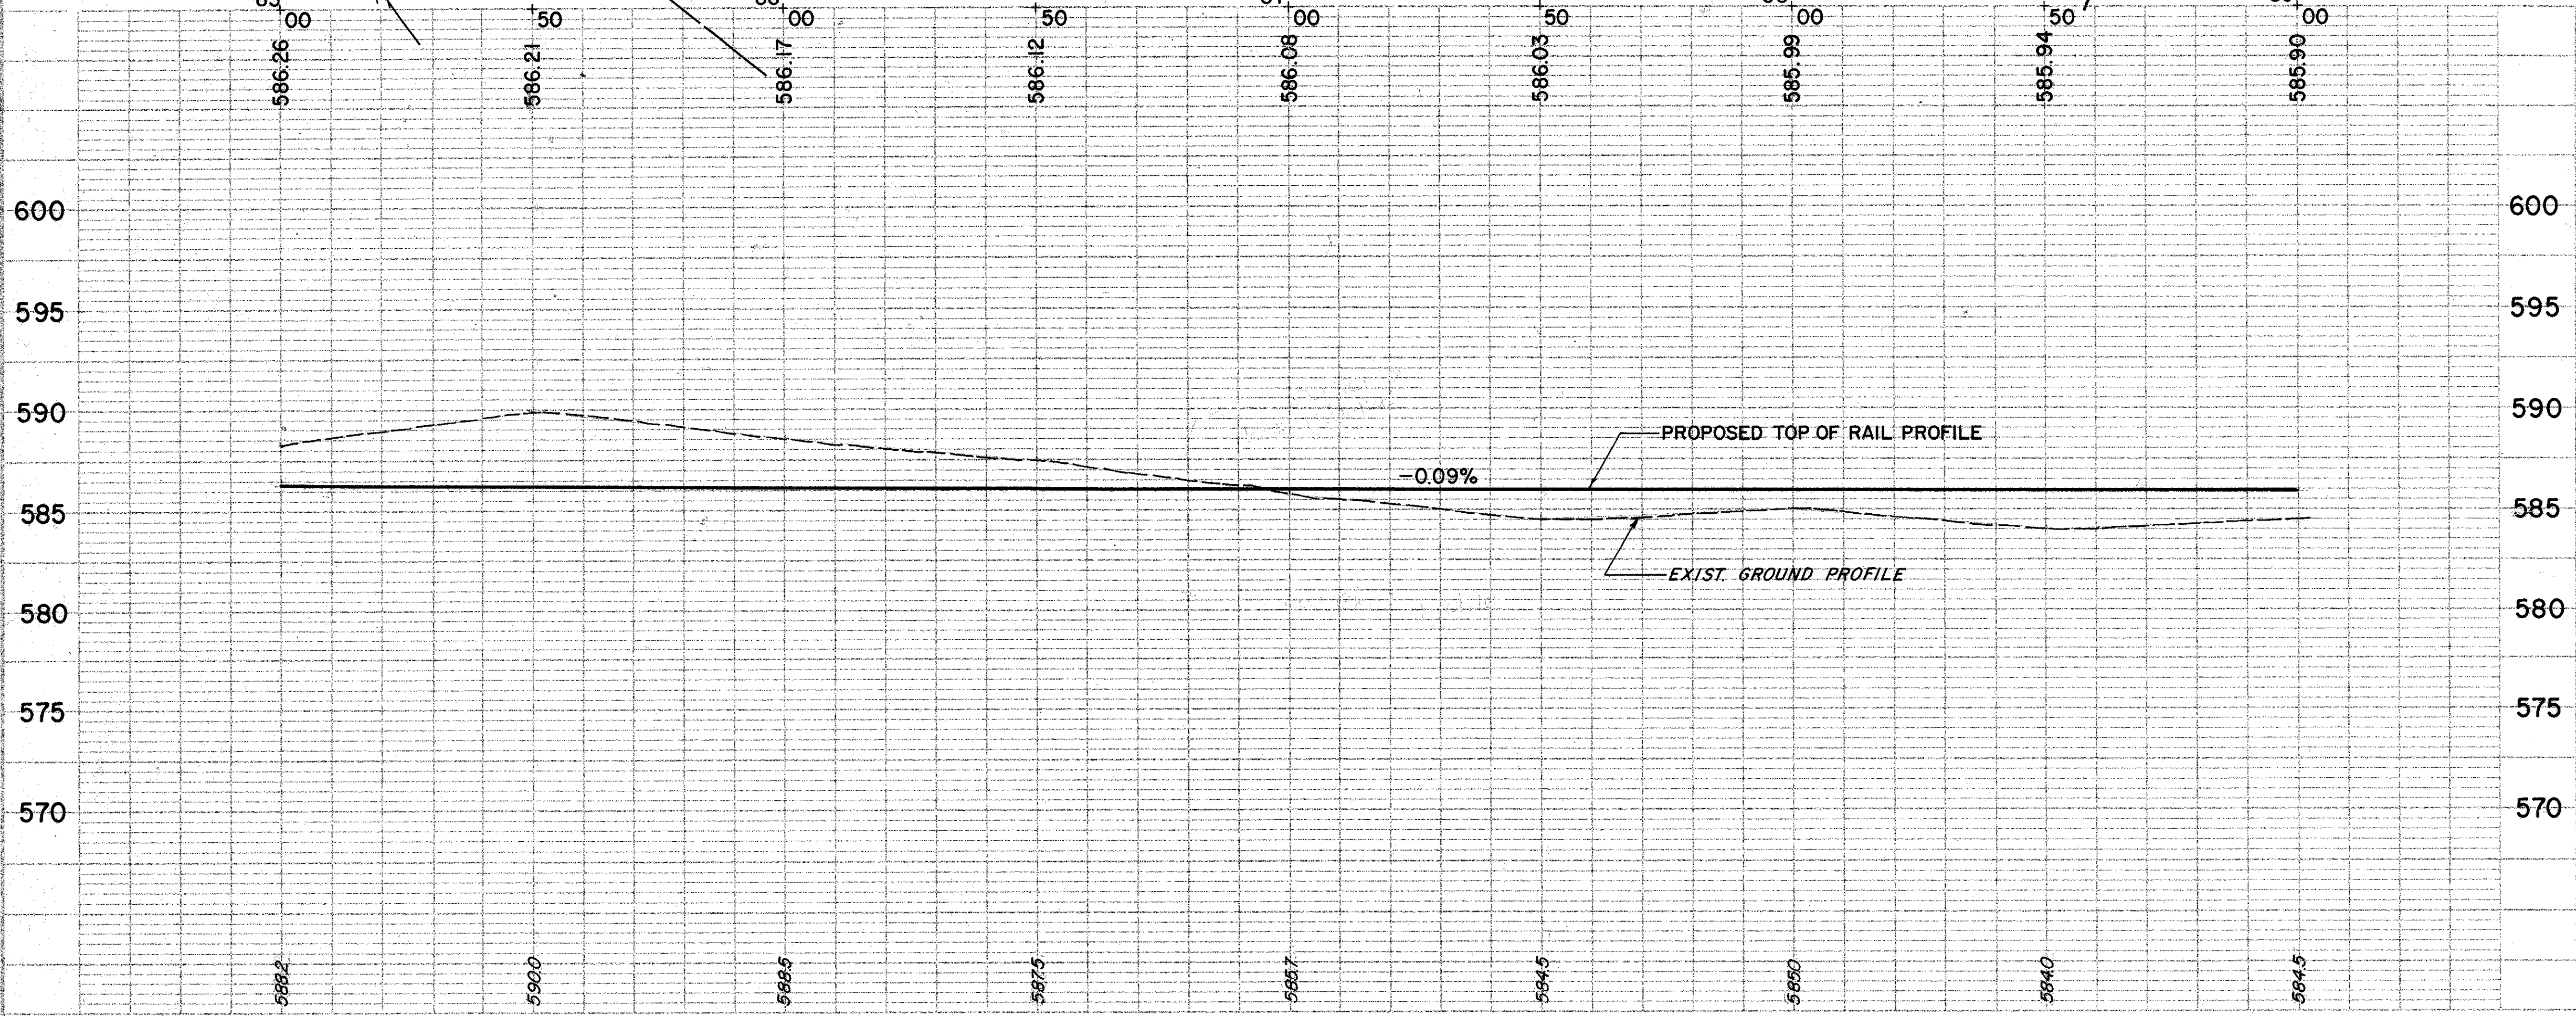

PLAN
 SHEET NO. _____
 DATE _____
 DRAWN BY _____
 CHECKED BY _____
 IN CHARGE _____

PROFILE
 SHEET NO. _____
 DATE _____
 DRAWN BY _____
 CHECKED BY _____
 IN CHARGE _____

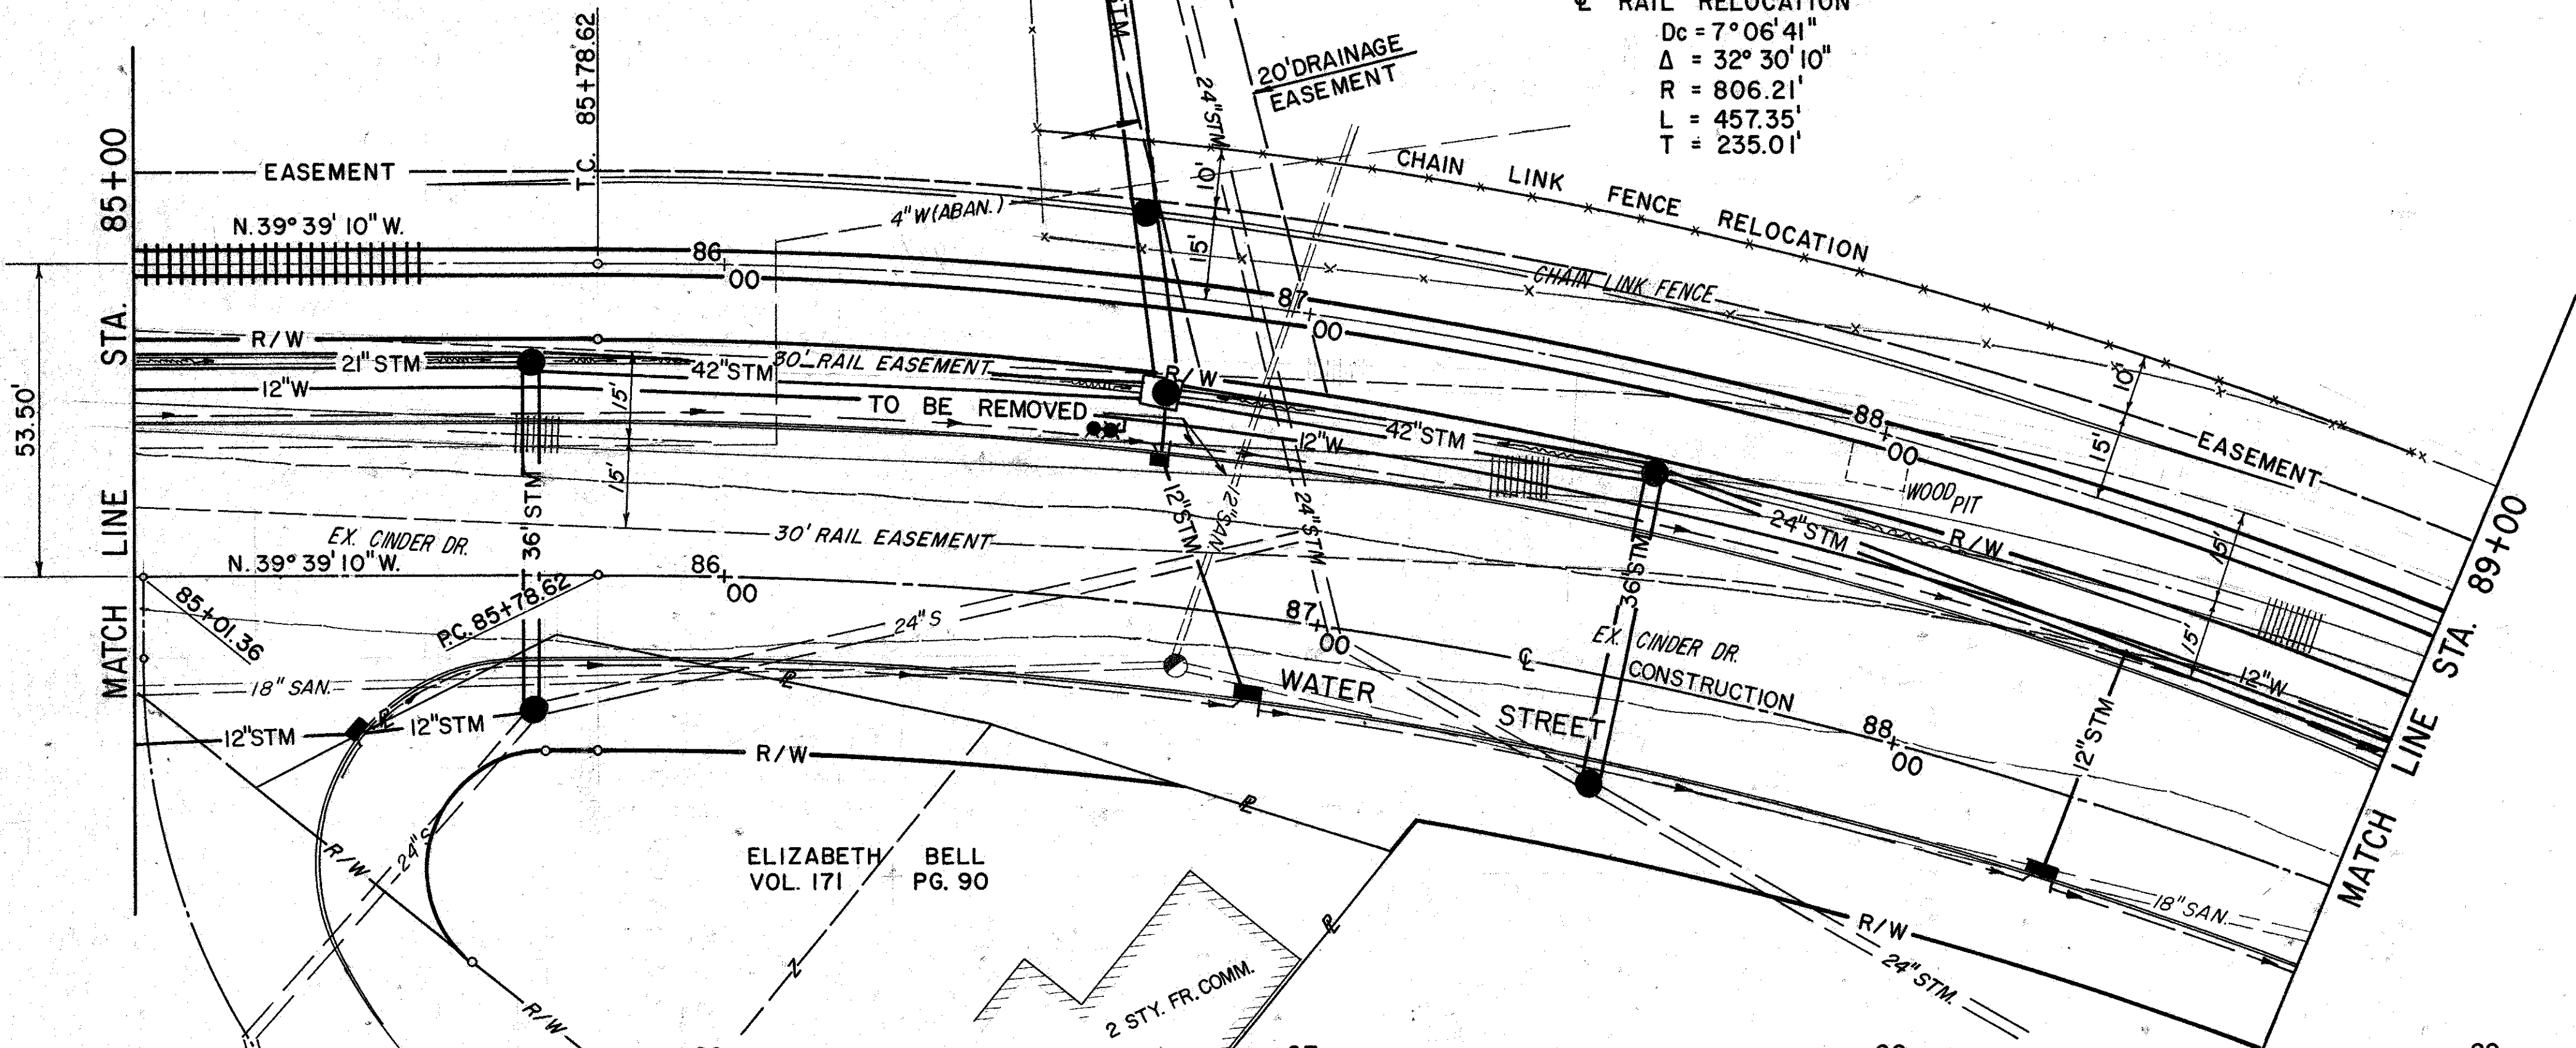

HIGH STREET / WATER STREET