


TRAFFIC CONTROL

REF	LOCATIONS	EA	EA	LF	LF	LF	LF	EA	LF	EA	LF	EA	LF	EA	LF	
LT	48+83															
RT	49+15			16	16											
LT	47+72 TO 48+83			110	110											
LT/RT	48+83 TO 49+15			84		84										
RT	48+92 (CTR. OR LOOP DET.)									84						
RT	49+06 (CTR. OR LOOP DET.)									75						
LT	47+72															
RT	48+92														184	
RT	49+06														174	
TOTALS		1	1	210	16	110	84	1	274	1	159	7	2.66	1	144	358

TRAFFIC CONTROL

REF	LOCATIONS	LF	EA	EA
LT/RT	48+83 TO 49+15	195		
LT	48+83		7	1
TOTALS		195	7	1

PROP. POLE W/CONTROLLER
 STA. 48+83, 19.5' L.
 TYPE 81.20 DESIGN No. 4 W/1-30' ARM & 1-20' ARM
 PROP. PULL BOX STA. 49+15, 55' R.

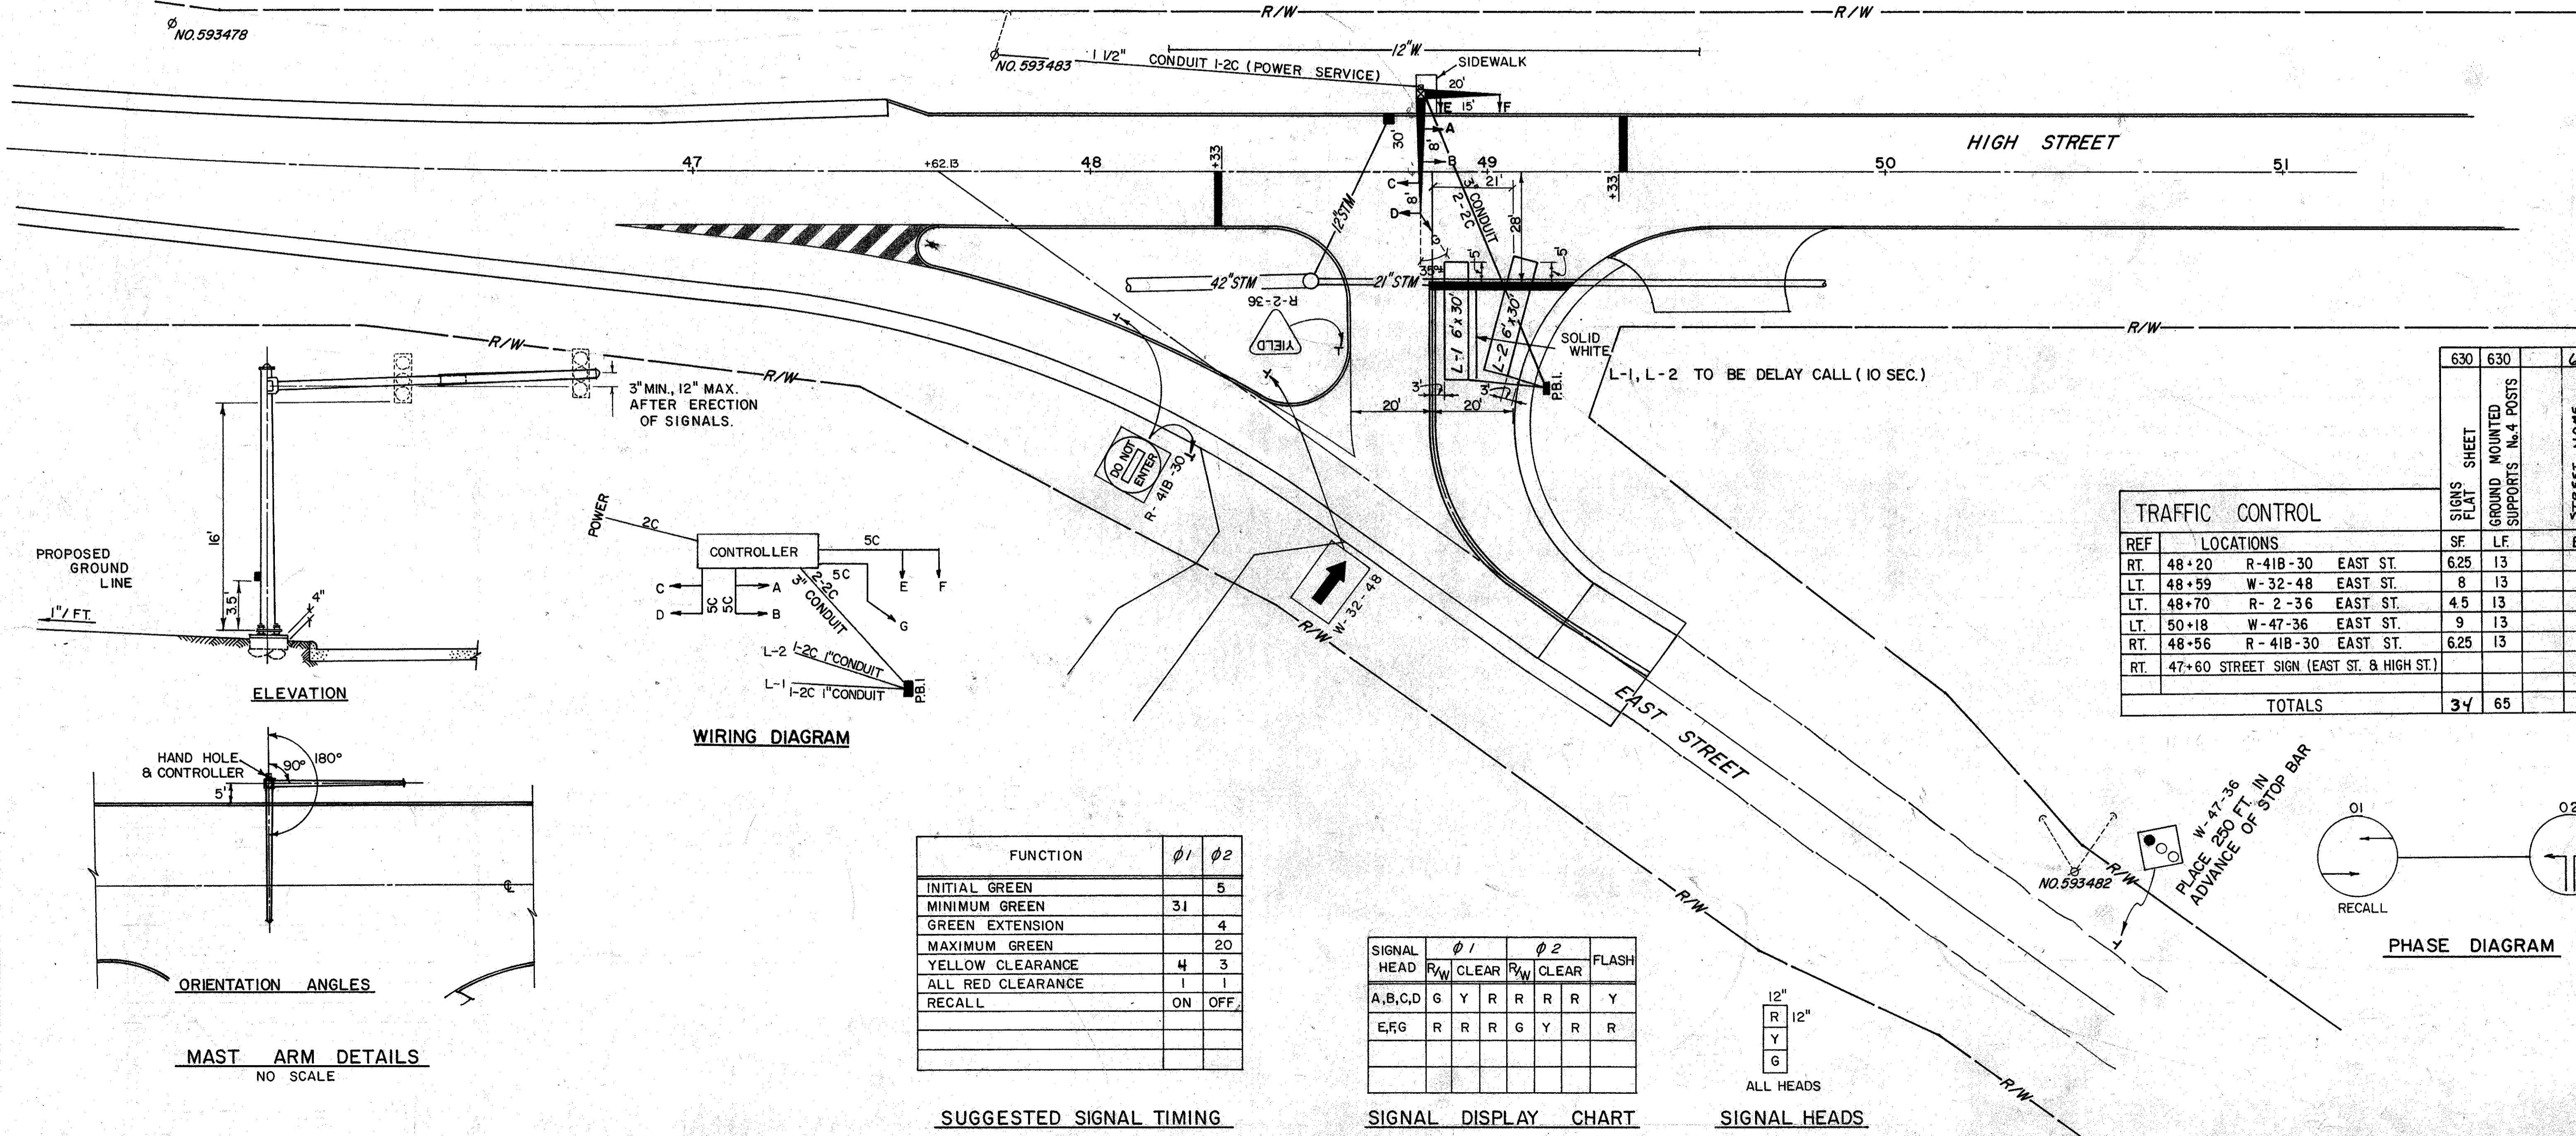

TRAFFIC CONTROL

REF	LOCATIONS	SF	LF	EA	EA
RT	48+20 R-41B-30 EAST ST.	6.25	13		
LT	48+59 W-32-48 EAST ST.	8	13		
LT	48+70 R-2-36 EAST ST.	4.5	13		
LT	50+18 W-47-36 EAST ST.	9	13		
RT	48+56 R-41B-30 EAST ST.	6.25	13		
RT	47+60 STREET SIGN (EAST ST. & HIGH ST.)			1	2
TOTALS		34	65	1	2

SUGGESTED SIGNAL TIMING

FUNCTION	φ1	φ2
INITIAL GREEN		5
MINIMUM GREEN	31	
GREEN EXTENSION		4
MAXIMUM GREEN		20
YELLOW CLEARANCE	4	3
ALL RED CLEARANCE	1	1
RECALL	ON	OFF

SIGNAL DISPLAY CHART

SIGNAL HEAD	φ1	φ2	FLASH
A, B, C, D	G Y R R R R	R R R R R	Y
E, F, G	R R R G Y R	R R R G Y R	R

