

PROPERTY MAP



CALC. BY: T.P.H.
DATE: 3-20-84
CHKD BY: [Signature]
DATE: 3-22-84

LAK - 535 - 0.42
HIGH STREET / WATER STREET

OHIO
FHWA 5
REGION

194
225

R/W 3/34

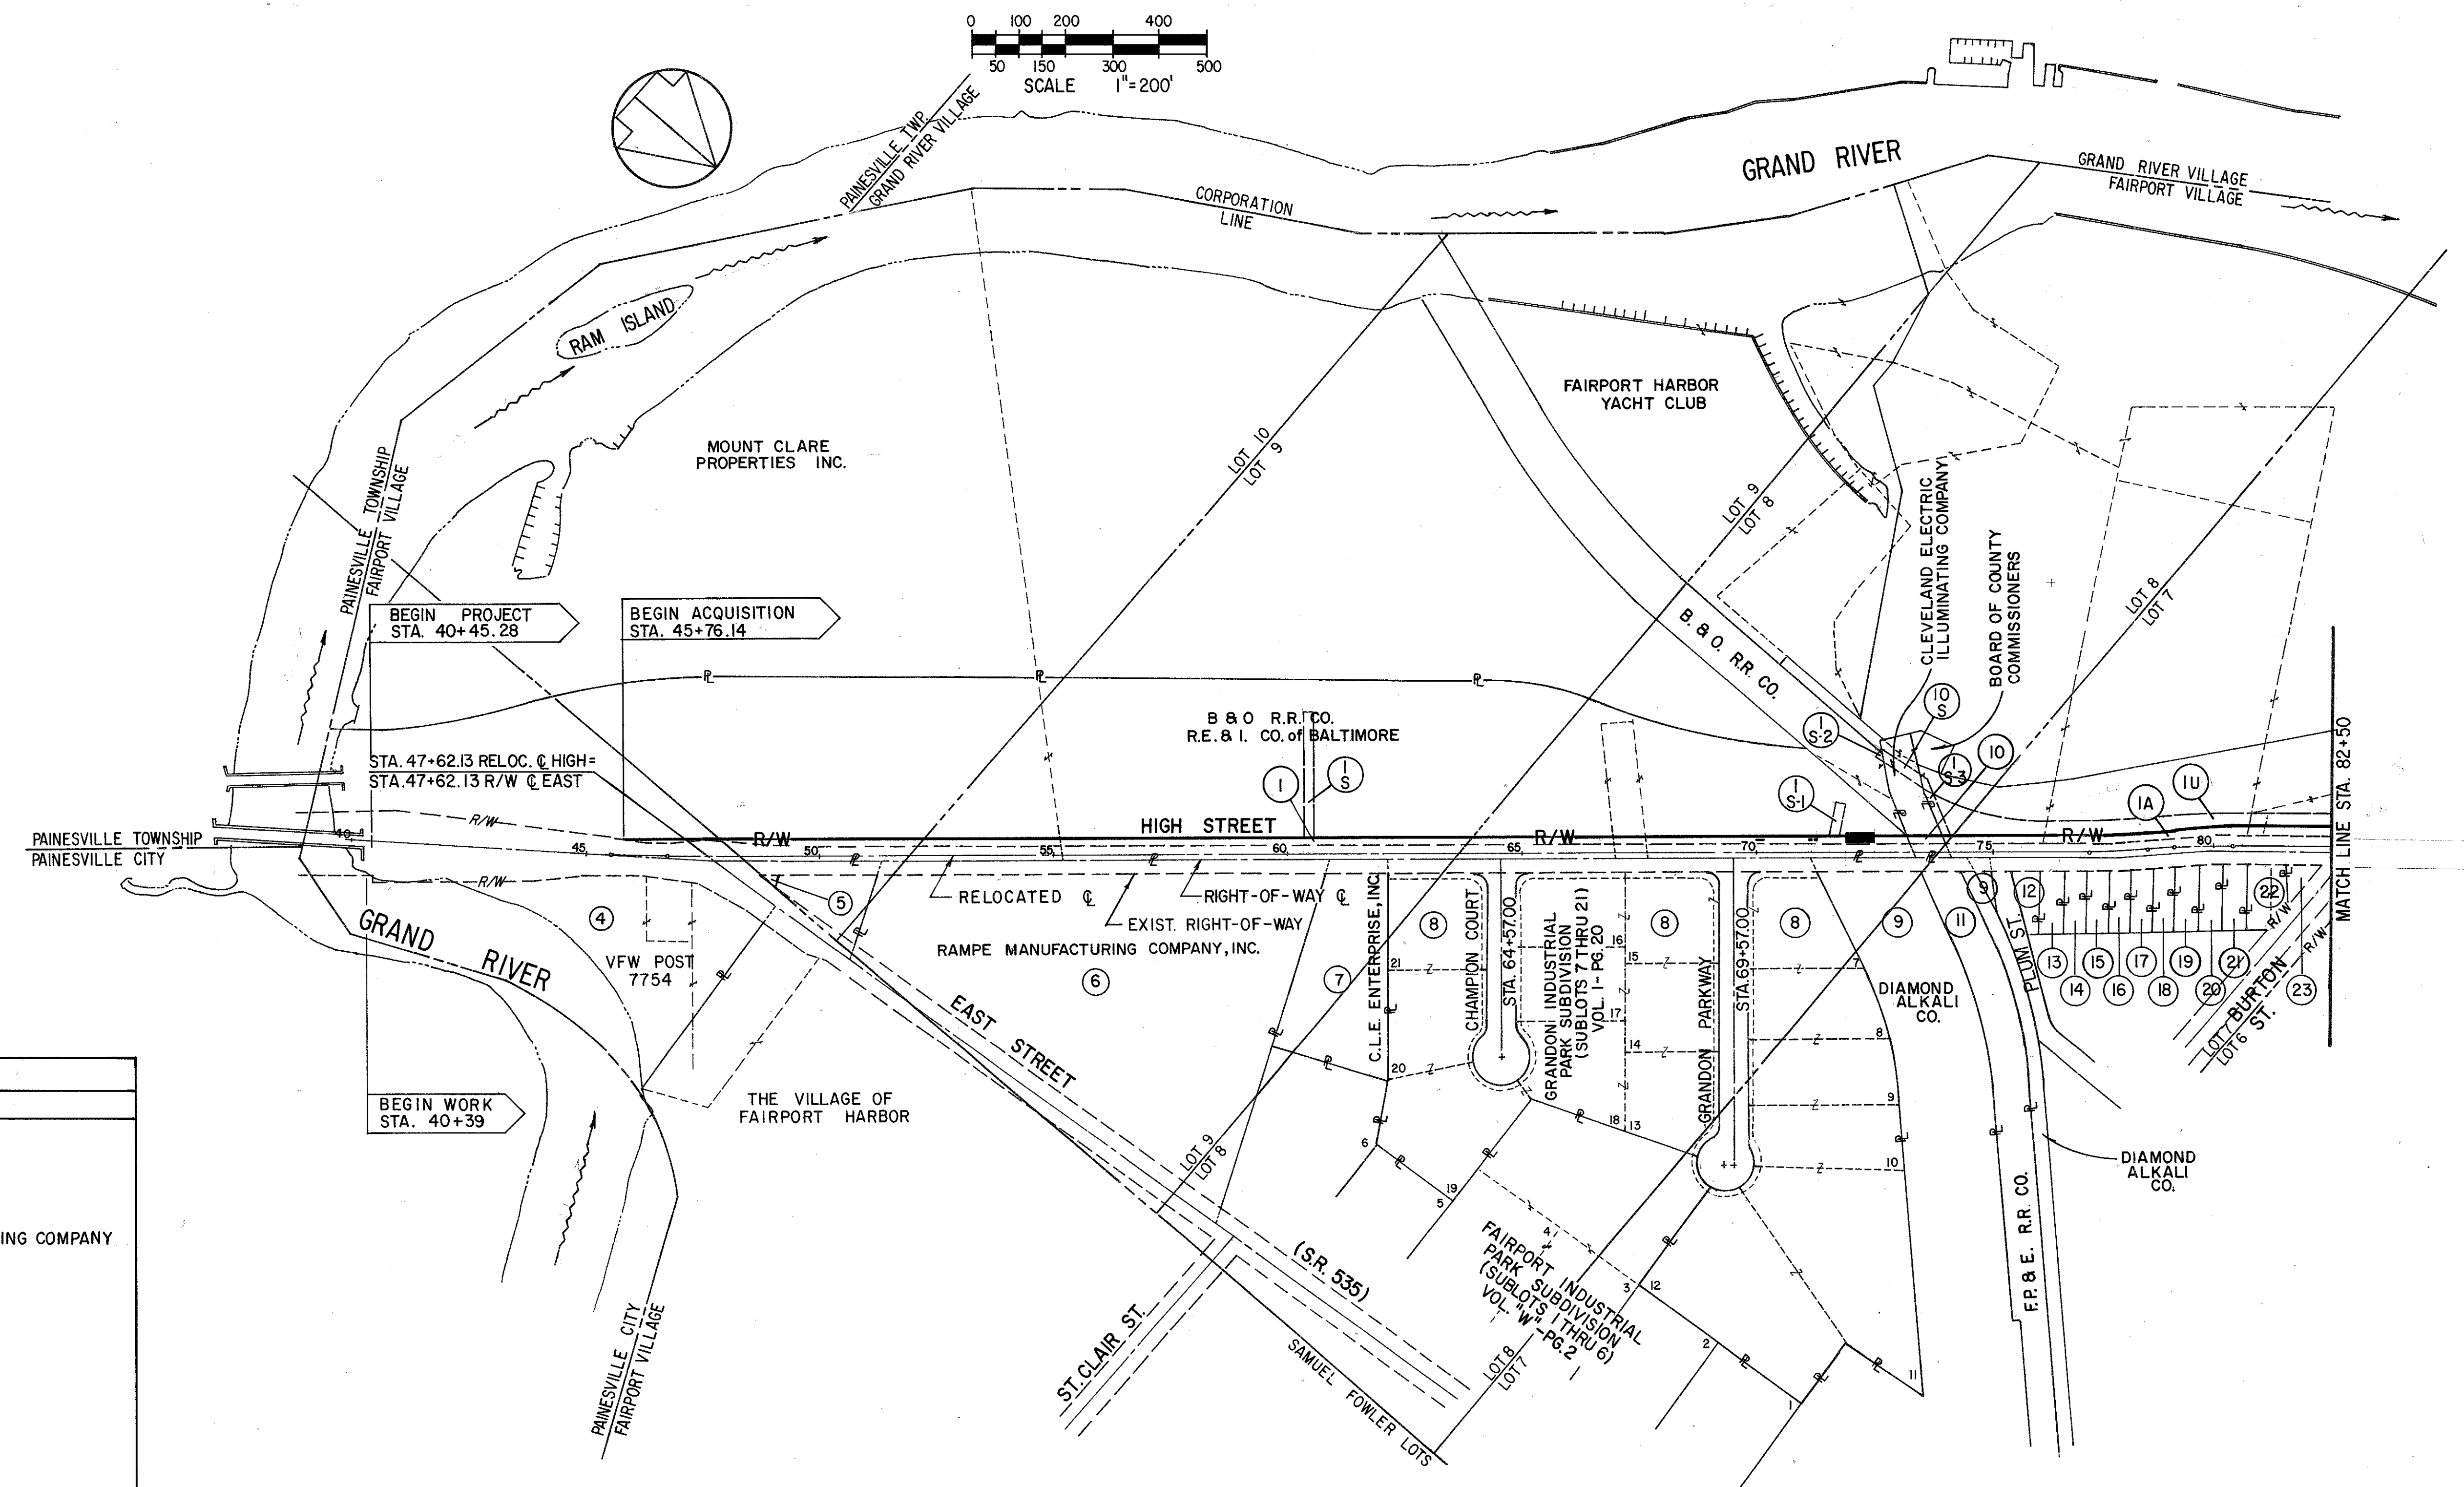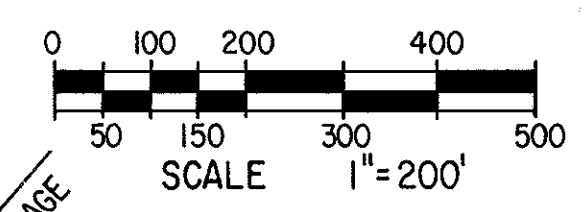

UTILITY OWNERS	
TYPE	NAME & ADDRESS
GAS:	THE EAST OHIO GAS COMPANY 1201 EAST 55TH STREET CLEVELAND, OHIO 44114 PHONE: (216) 361-2701
ELECTRIC:	THE CLEVELAND ELECTRIC ILLUMINATING COMPANY 1455 MENTOR AVENUE PAINESVILLE, OHIO 44077 PHONE: (216) 354-5661
WATER:	THE VILLAGE OF FAIRPORT HARBOR THE DEPARTMENT OF WATER WORKS 5 HIGH STREET FAIRPORT HARBOR, OHIO 44077 PHONE: (216) 357-6343
TELEPHONE:	THE OHIO BELL TELEPHONE CO. 820 SUPERIOR AVENUE WEST CLEVELAND, OHIO 44113 PHONE: (216) 822-6025
SANITARY SEWER:	THE VILLAGE OF FAIRPORT HARBOR VILLAGE HALL 212 THIRD STREET FAIRPORT HARBOR, OHIO 44077
GLYCO INTER-SEPTOR:	LAKE COUNTY SANITARY ENGINEER LAKE COUNTY ADMINISTRATION CENTER 105 MAIN STREET PAINESVILLE, OHIO 44077 PHONE: (216) 352-6281

REV.	DATE	DESCRIPTION