


PROPERTY MAP

CALC. BY T.P.H.
 DATE: 3-20-84
 CHKO. BY [Signature]
 DATE: 3-22-84


LAK - 535 - 0.42
 HIGH STREET / WATER STREET

OHIO
 FHWA 5
 REGION

195
 225

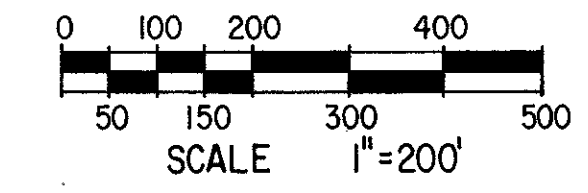

R/W 4/34

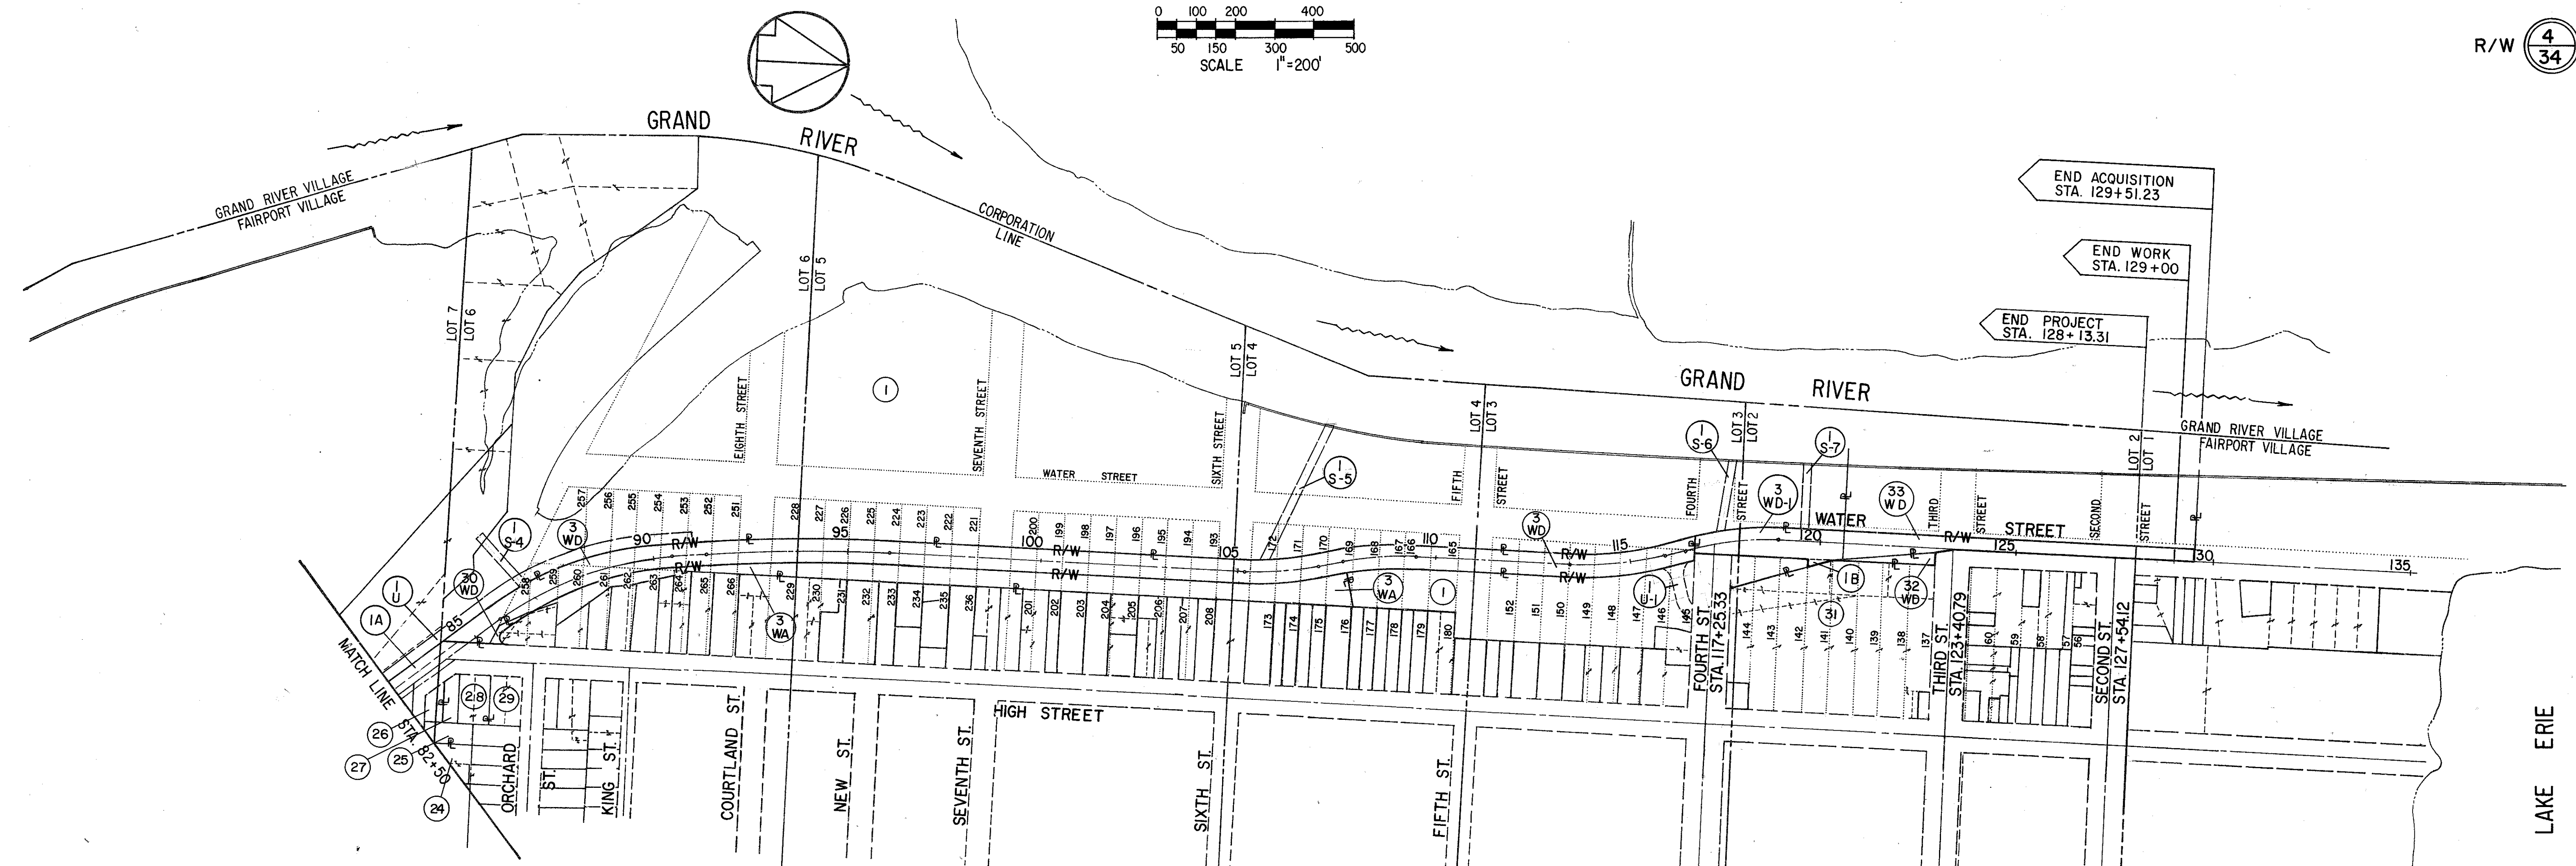

UTILITY OWNERS	
TYPE	NAME & ADDRESS
GAS:	THE EAST OHIO GAS COMPANY 1201 EAST 55TH STREET CLEVELAND, OHIO 44114 PHONE: (216) 361-2701
ELECTRIC:	THE CLEVELAND ELECTRIC ILLUMINATING COMPANY 1455 MENTOR AVENUE PAINESVILLE, OHIO 44077 PHONE: (216) 354-5661
WATER:	THE VILLAGE OF FAIRPORT HARBOR THE DEPARTMENT OF WATER WORKS 5 HIGH STREET FAIRPORT HARBOR, OHIO 44077 PHONE: (216) 357-6343
TELEPHONE:	THE OHIO BELL TELEPHONE CO. 820 SUPERIOR AVENUE WEST CLEVELAND, OHIO 44113 PHONE: (216) 822-6025
STORM SEWER	THE VILLAGE OF FAIRPORT HARBOR VILLAGE HALL 212 THIRD STREET FAIRPORT HARBOR, OHIO 44077
SANITARY SEWER	LAKE COUNTY SANITARY ENGINEER LAKE COUNTY ADMINISTRATION CENTER 105 MAIN STREET PAINESVILLE, OHIO 44077 PHONE: (216) 352-6281
CABLE TELEVISION	CONTINENTAL CABLEVISION CO. 77 NORTH ST. CLAIR STR. PAINESVILLE, OHIO 44077 PHONE: (216) 354 0305

REV.	DATE	DESCRIPTION

HIGH STREET / WATER STREET