
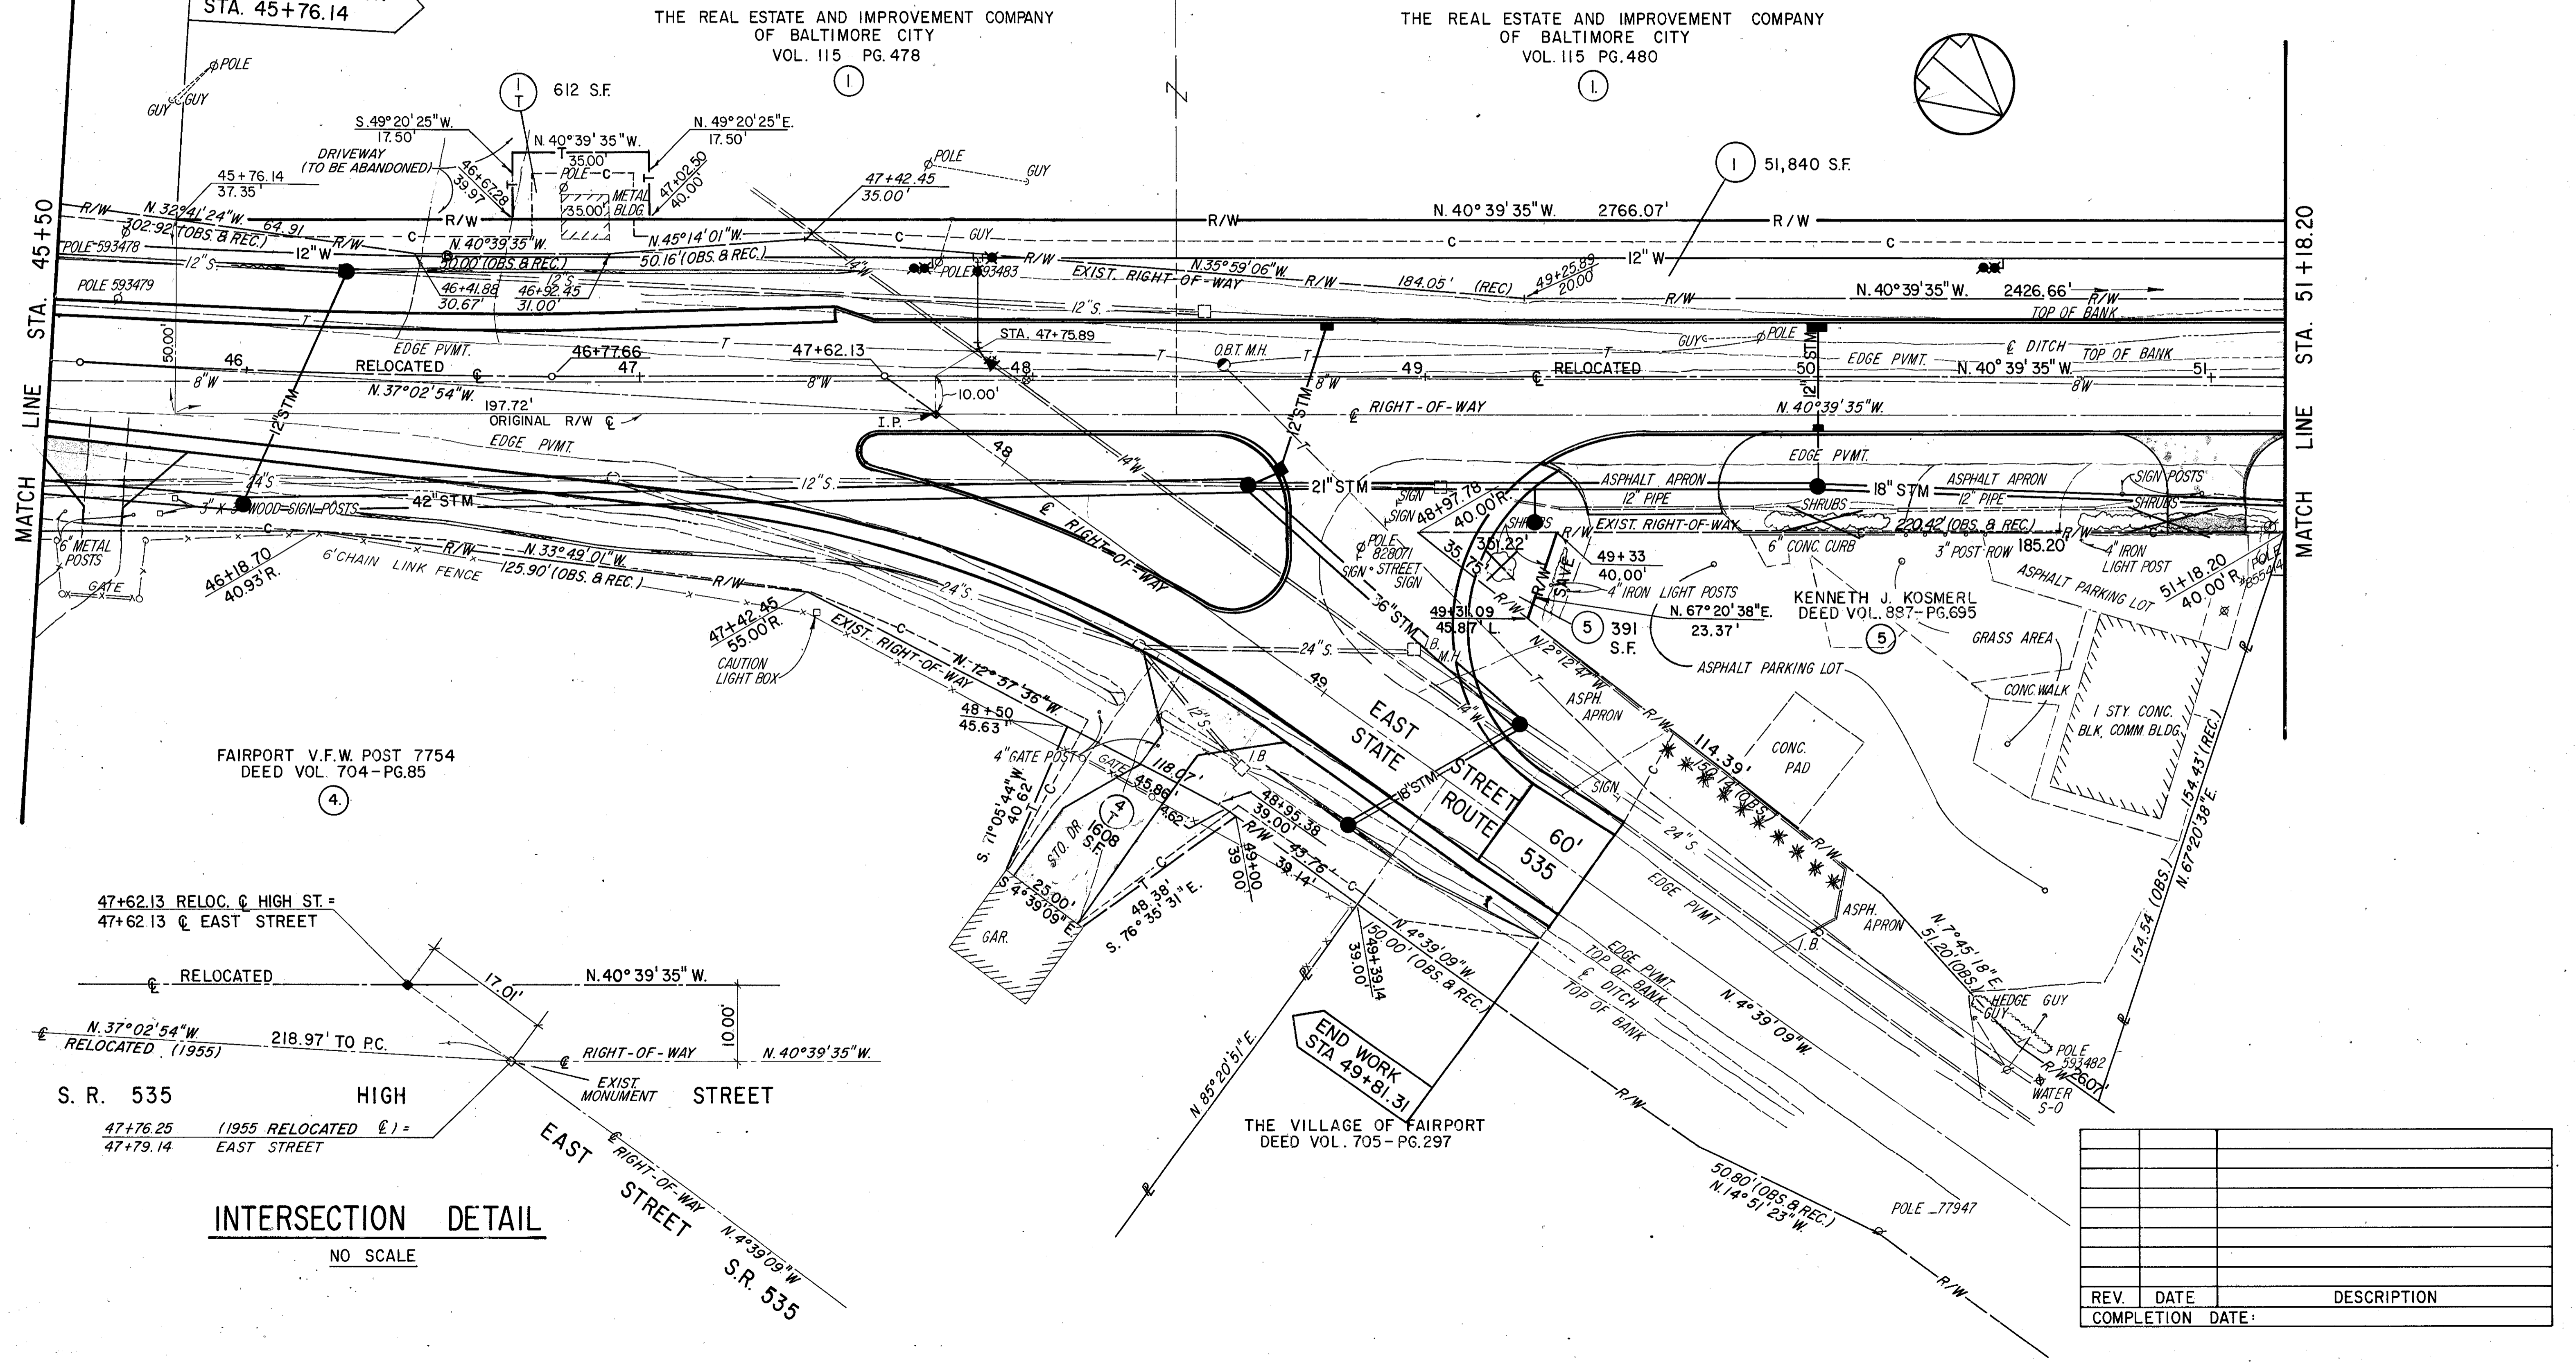


VILLAGE OF FAIRPORT HARBOR  
LAKE COUNTY, OHIO  
TOWNSHIP II NORTH, RANGE 8 WEST  
CONNECTICUT WESTERN RESERVE

CALC BY: JFH DATE: 3-22-84 CHKD BY: JFH DATE: 3-22-84	LAK - 535 - 0.42 HIGH STREET / WATER STREET	OHIO FHWA REGION 5	199 225
			8 34

CURVE DATA  
 P.I. STA. 46 + 17.49  
 D = 3° 00' 00"  
 Δ = 3° 36' 41"  
 T = 60.21'  
 E = 0.95'  
 L = 120.38'  
 R = 1909.86'  
 P.C. STA. 45 + 57.28  
 P.T. STA. 46 + 77.66

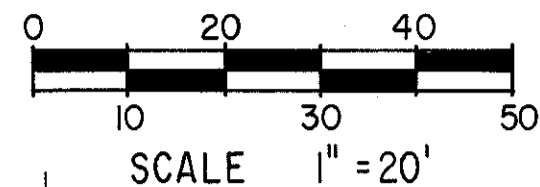

FAIRPORT V.F.W. POST 7754  
DEED VOL. 704-PG. 85

47+62.13 RELOC. C HIGH ST. =  
47+62.13 C EAST STREET

S. R. 535 HIGH STREET  
 47+76.25 (1955 RELOCATED C) =  
 47+79.14 EAST STREET

INTERSECTION DETAIL  
NO SCALE

REV.	DATE	DESCRIPTION