
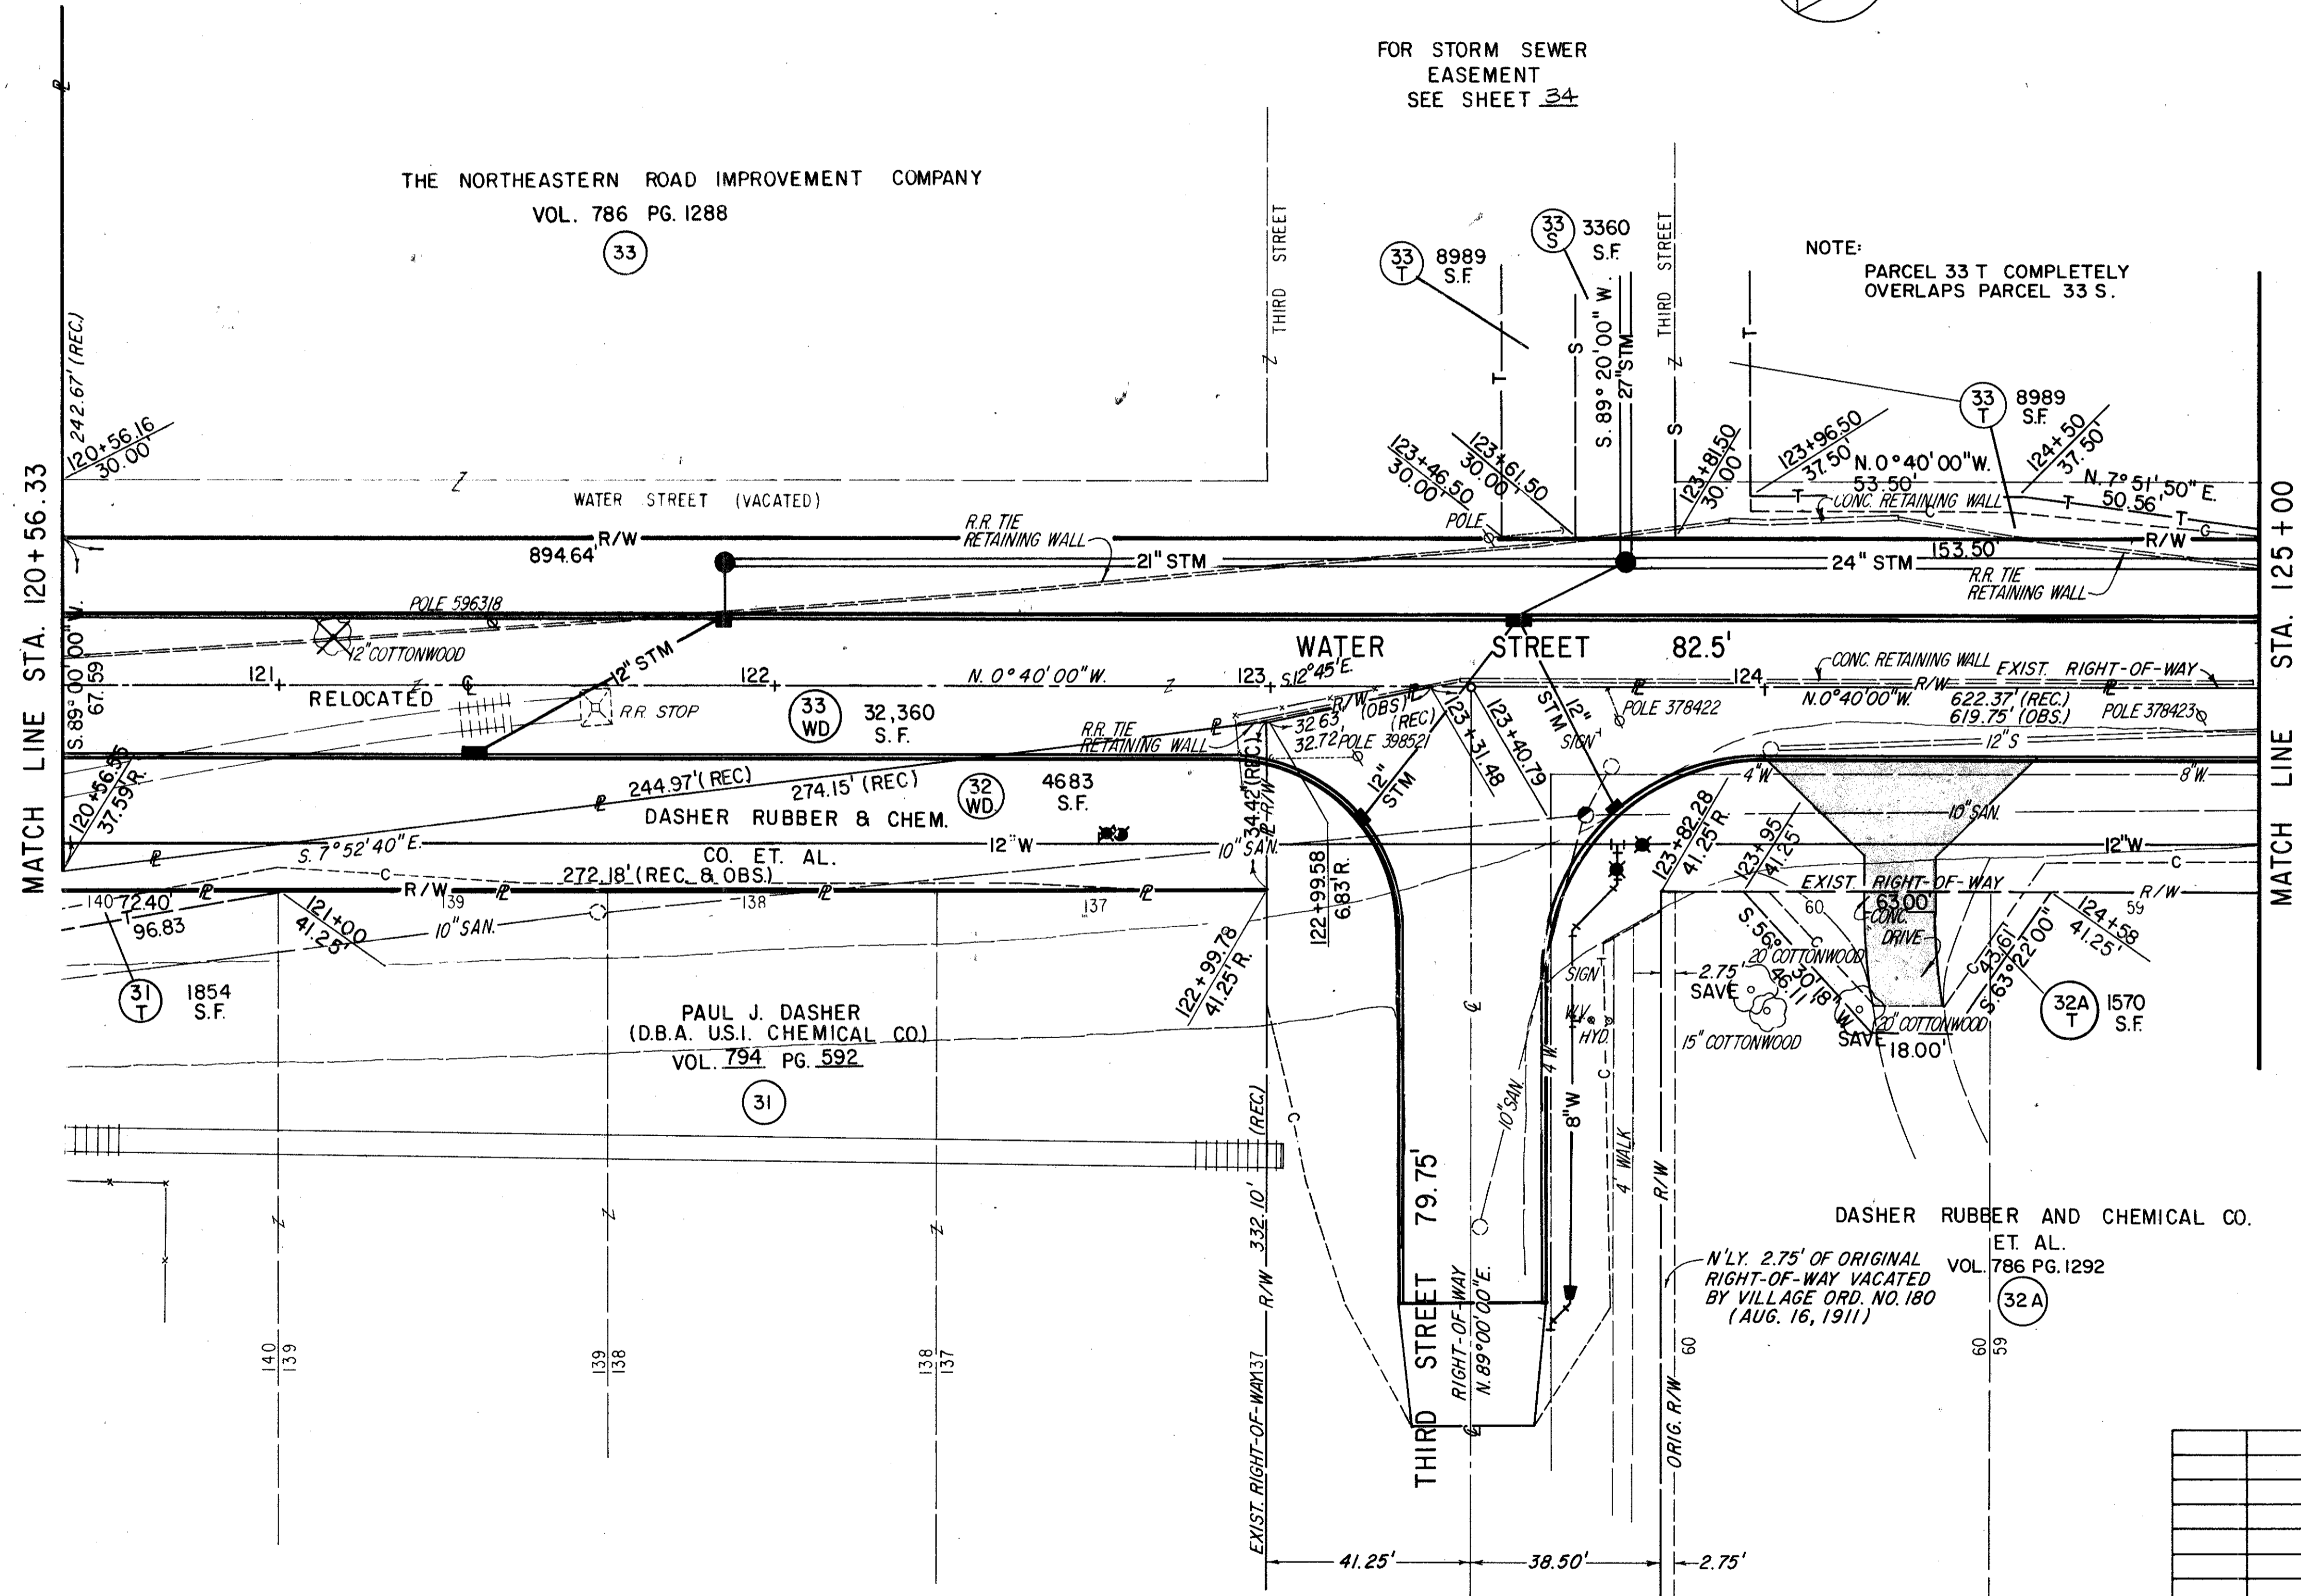
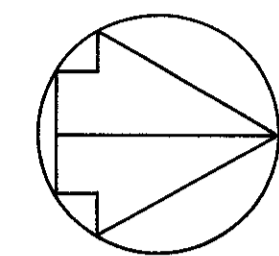


VILLAGE OF FAIRPORT HARBOR
 LAKE COUNTY, OHIO
 TOWNSHIP II NORTH, RANGE 8 WEST
 CONNECTICUT WESTERN RESERVE

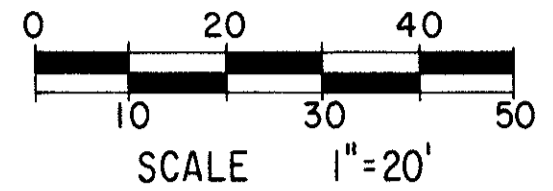

FOR STORM SEWER
 EASEMENT
 SEE SHEET 34

THE NORTHEASTERN ROAD IMPROVEMENT COMPANY
 VOL. 786 PG. 1288

NOTE:
 PARCEL 33 T COMPLETELY
 OVERLAPS PARCEL 33 S.

MATCH LINE STA. 120+56.33

MATCH LINE STA. 125+00

REV.	DATE	DESCRIPTION

COMPLETION DATE: _____