
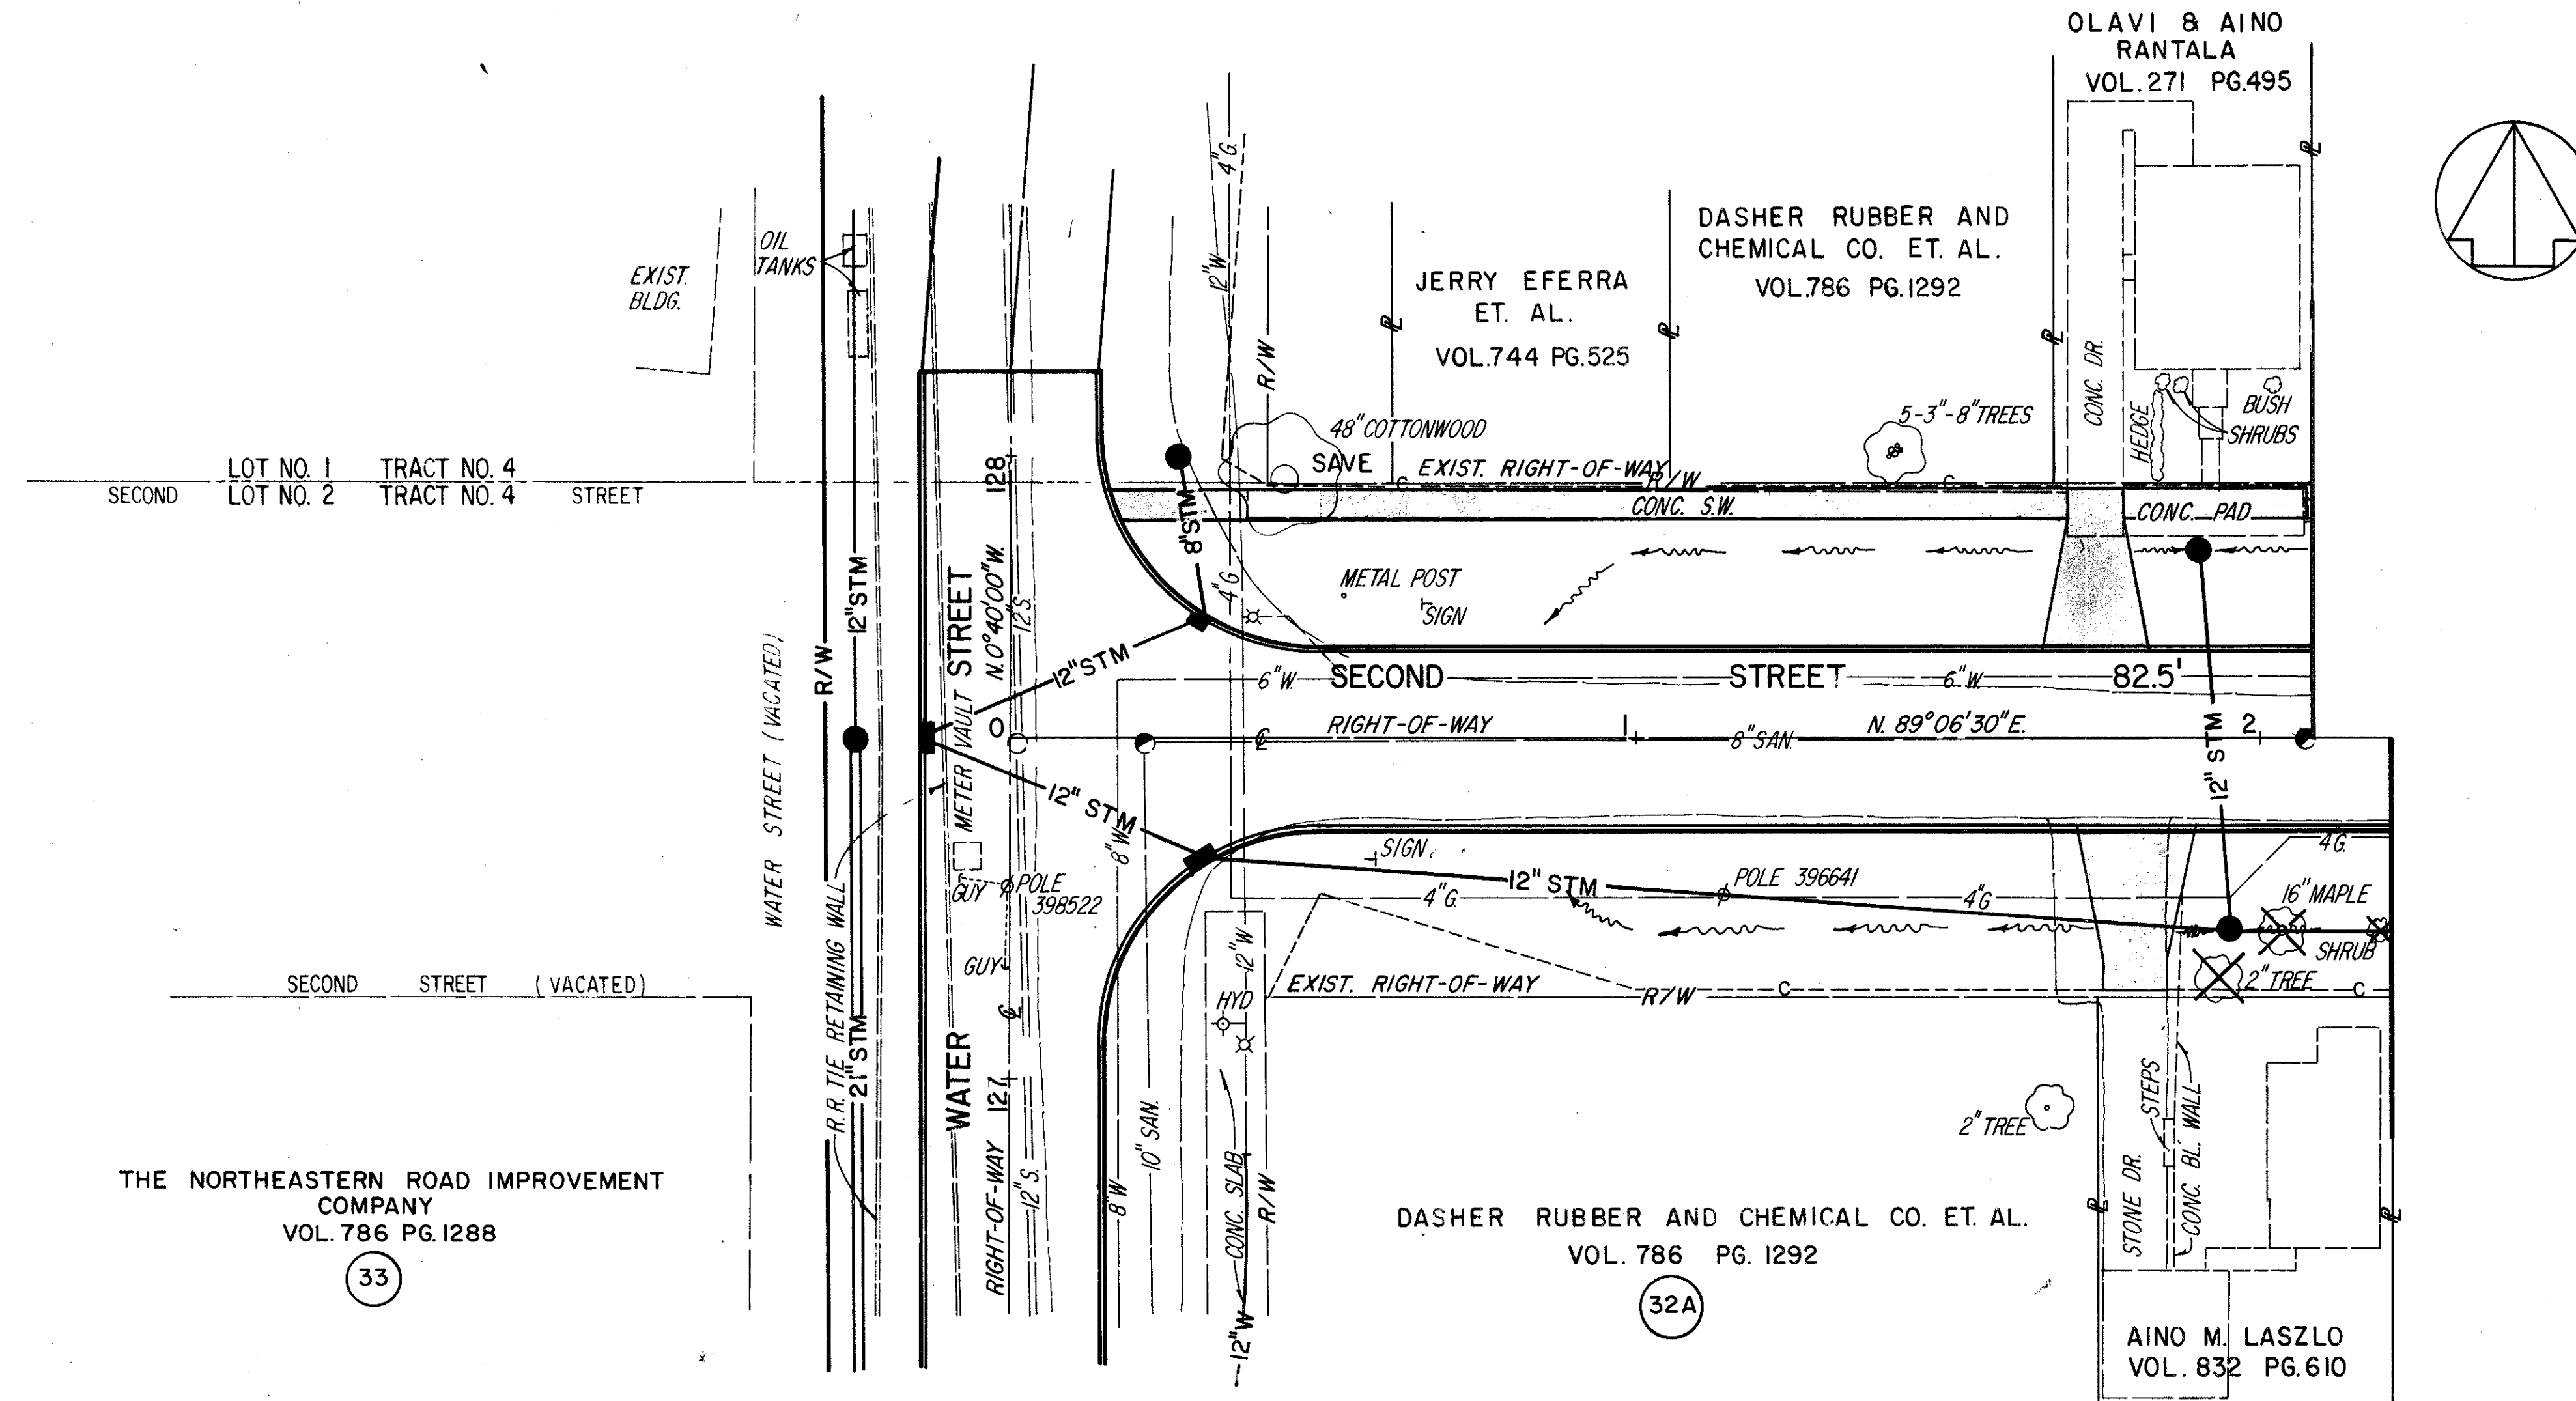


VILLAGE OF FAIRPORT HARBOR
 LAKE COUNTY, OHIO
 TOWNSHIP II NORTH, RANGE 8 WEST
 CONNECTICUT WESTERN RESERVE

CALC BY: JPH DATE: 3-20-04	LAK - 535 - 0.42	OHIO	217
CHKD BY: [Signature] DATE: 3-22-04	HIGH STREET / WATER STREET	FHWA REGION 5	225
			26
			34

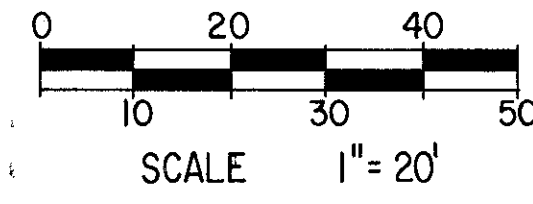

LOT NO. 1 TRACT NO. 4
 LOT NO. 2 TRACT NO. 4

THE NORTHEASTERN ROAD IMPROVEMENT
 COMPANY
 VOL. 786 PG. 1288
 (33)

DASHER RUBBER AND CHEMICAL CO. ET. AL.
 VOL. 786 PG. 1292
 (32A)

AINO M. LASZLO
 VOL. 832 PG. 610

REV.	DATE	DESCRIPTION

RIGHT-OF-WAY STA. 0+00 TO STA. 2+08.51

SECOND STREET