

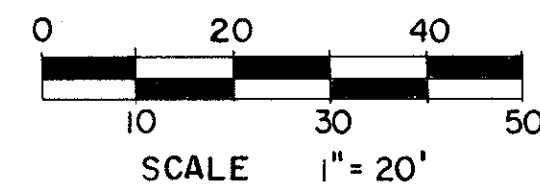


# VILLAGE OF FAIRPORT HARBOR LAKE COUNTY, OHIO TOWNSHIP II NORTH, RANGE 8 WEST CONNECTICUT WESTERN RESERVE

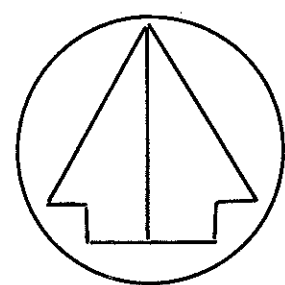

THE REAL ESTATE AND IMPROVEMENT CO.  
OF BALTIMORE CITY

VOL. 495-PG. 635

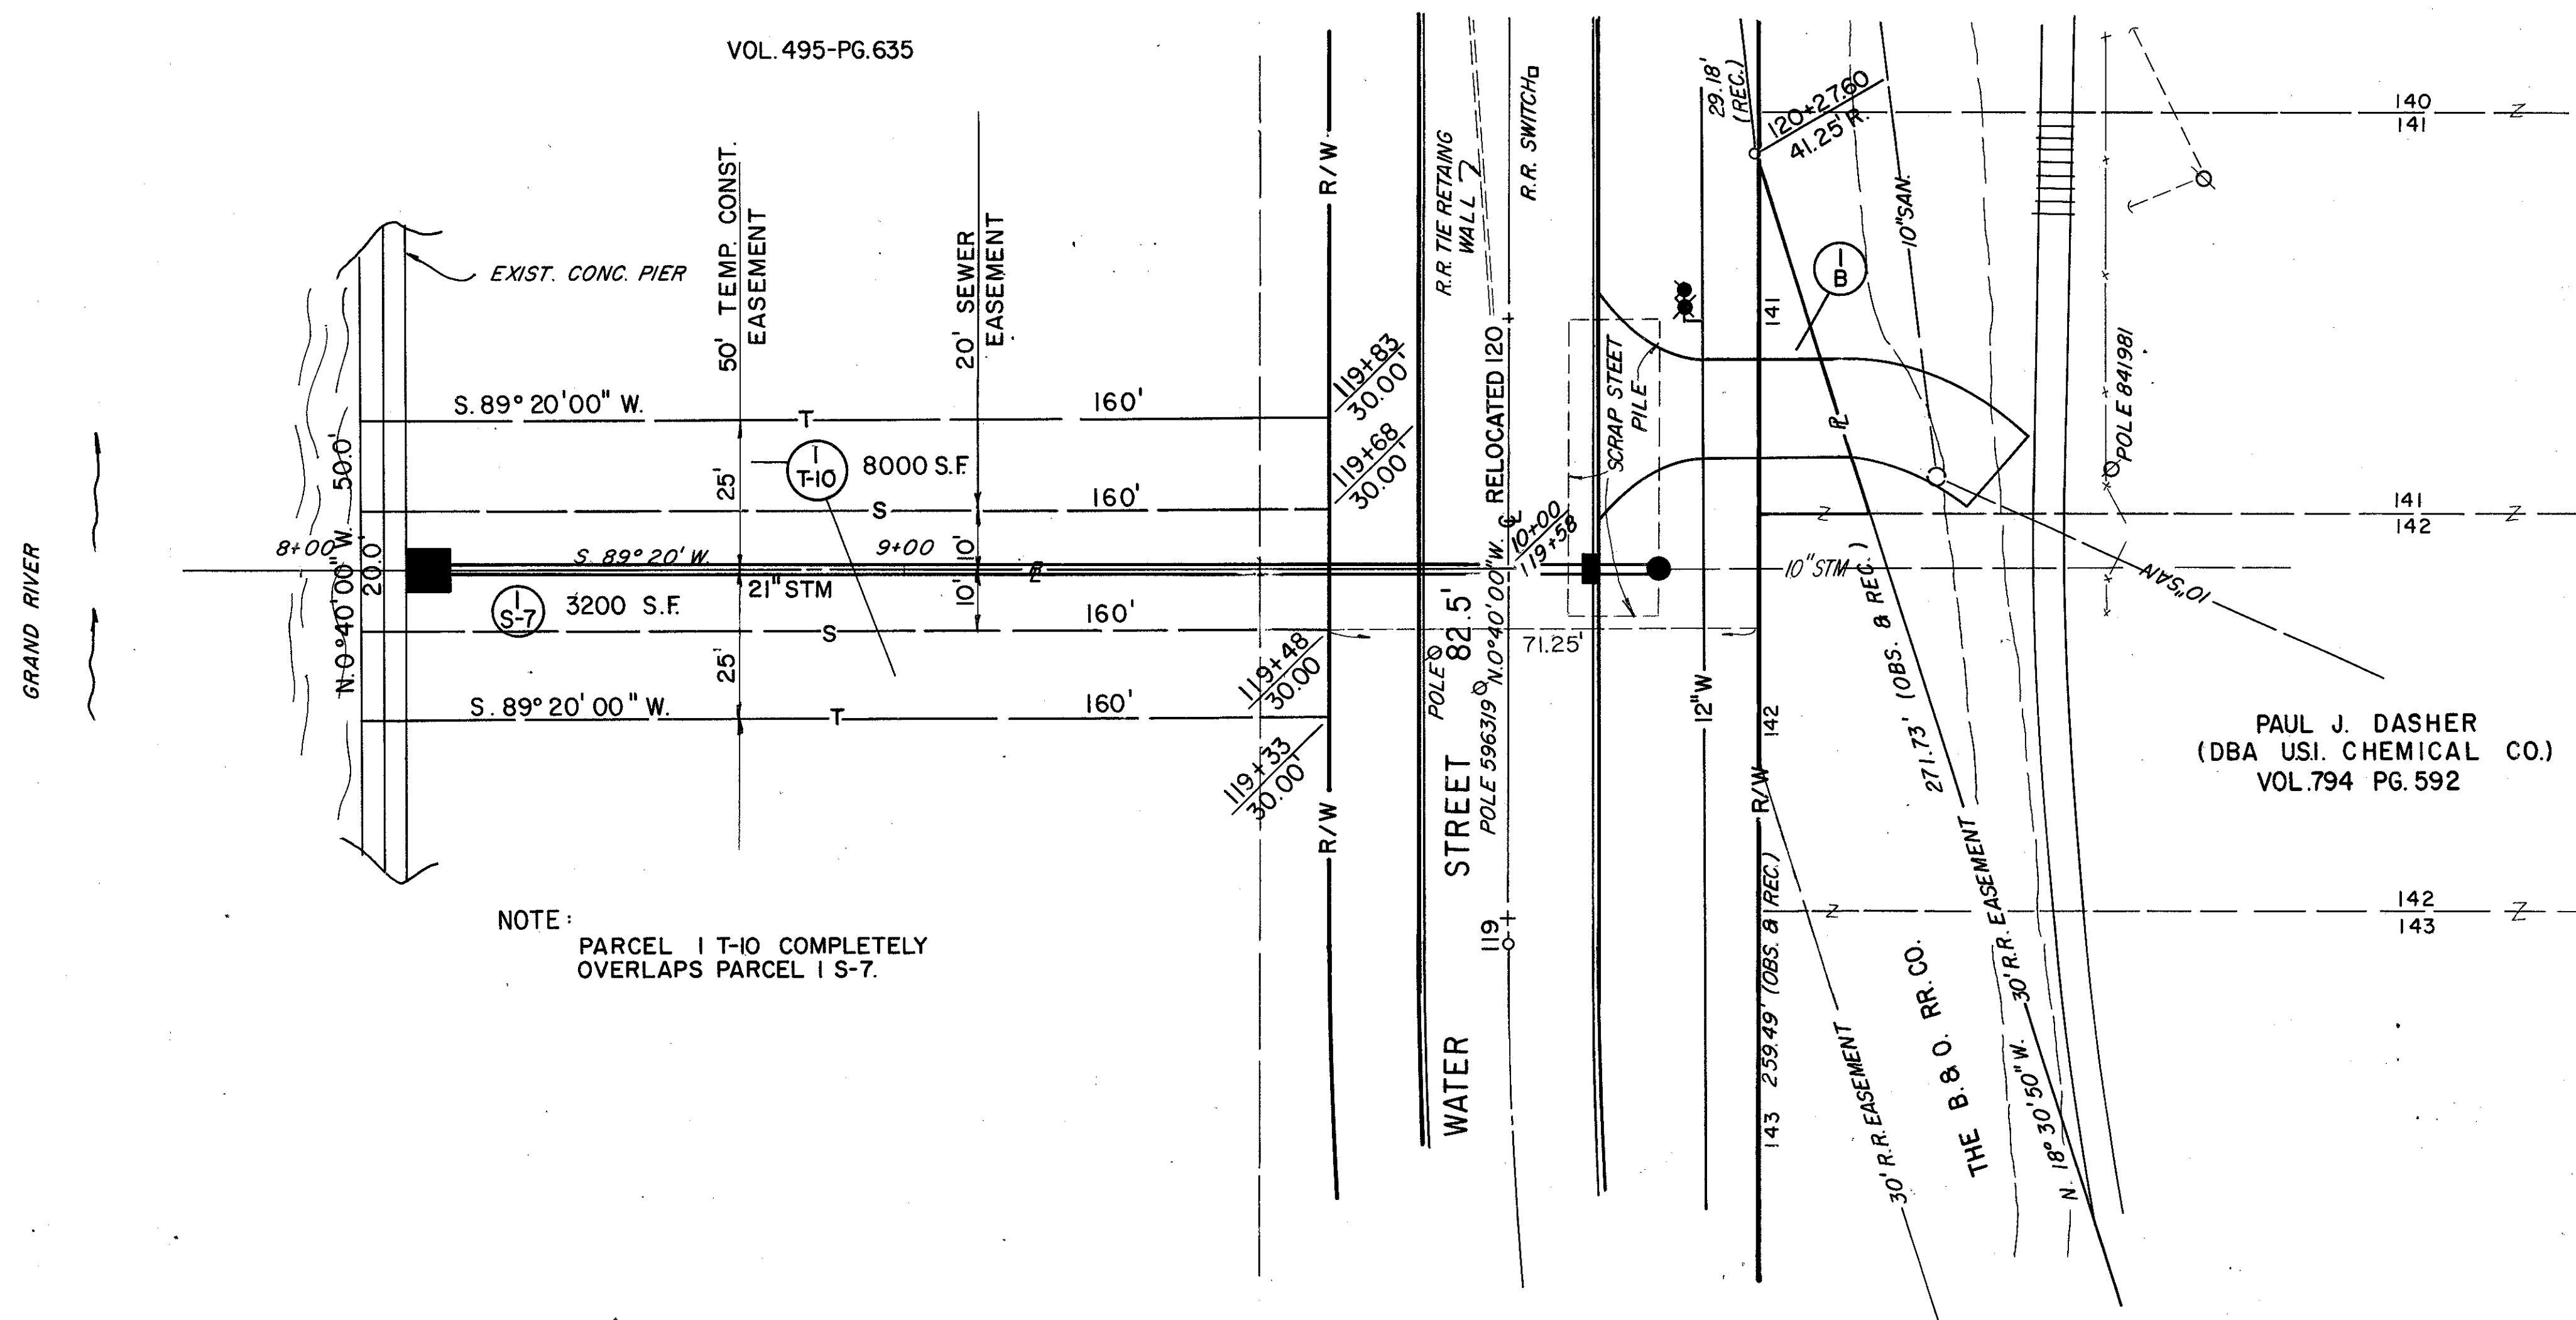

NOTE:  
PARCEL I T-10 COMPLETELY  
OVERLAPS PARCEL I S-7.

PAUL J. DASHER  
(DBA USI. CHEMICAL CO.)  
VOL. 794 PG. 592

REV.	DATE	DESCRIPTION
COMPLETION DATE :		

WATER STREET