
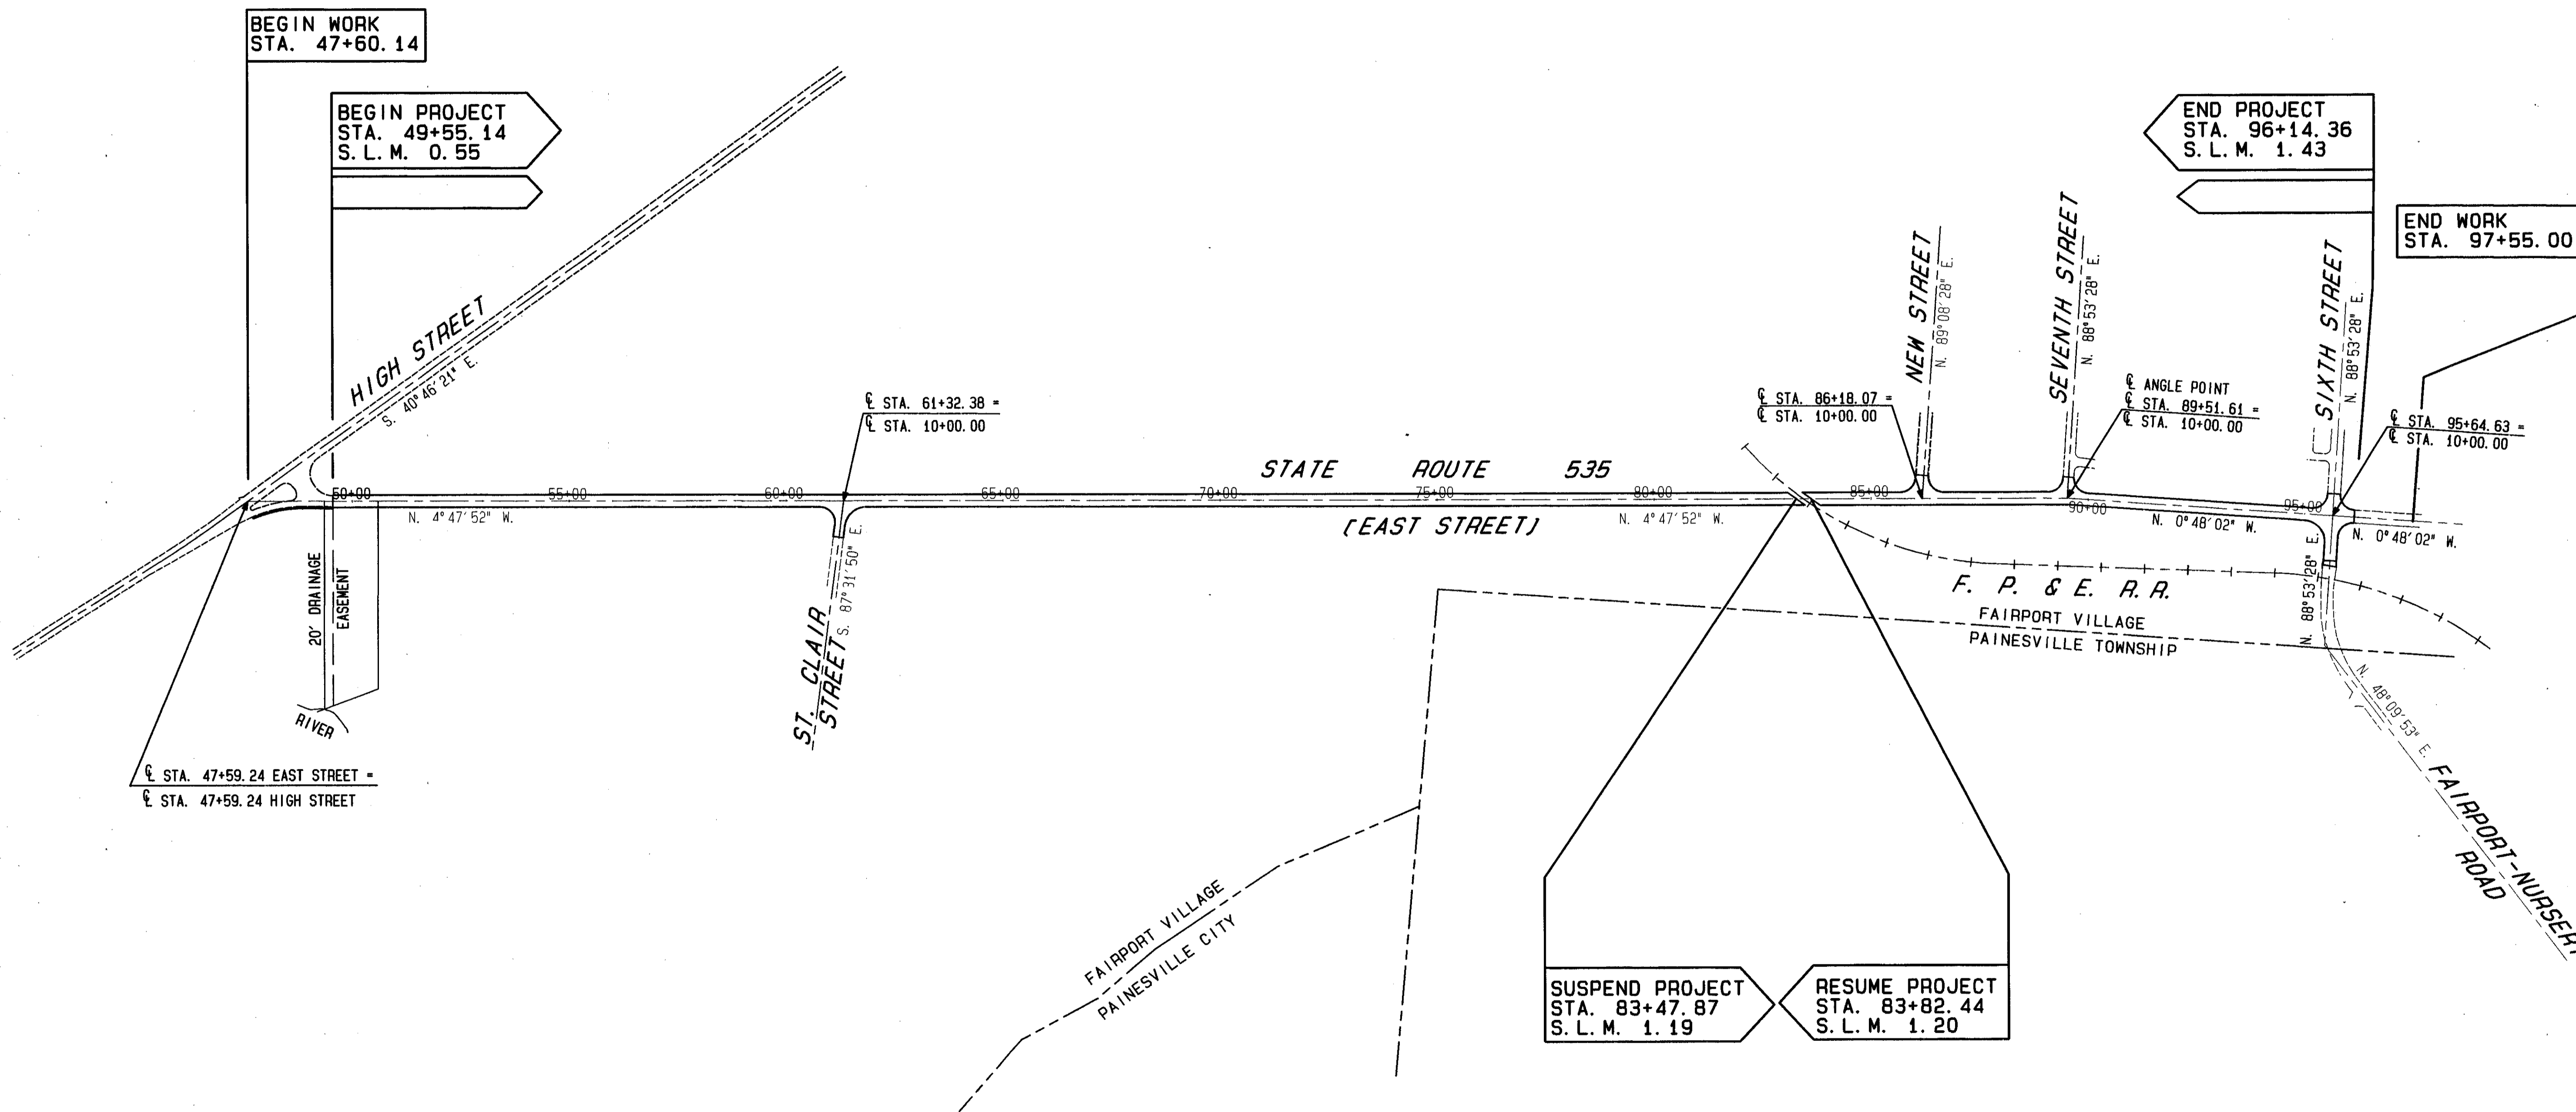


SCHEMATIC PLAN

PLAN NO. 271

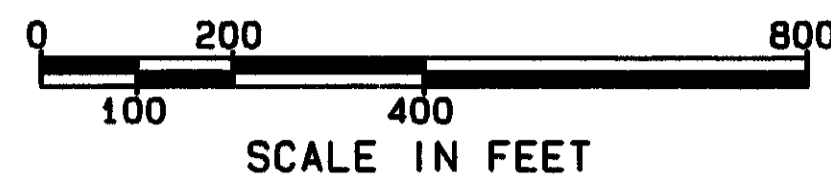

90483 WED 01/20/93 07:47 AM JACK FILES: SCHEM.PLT