


CALC. BY J.J.C.
 DATE 1/93
 CHKD. BY C.C.H.
 DATE 1/93

LAK - 535 - 0.55

OHIO
 FHWA REGION 5
 26
 90

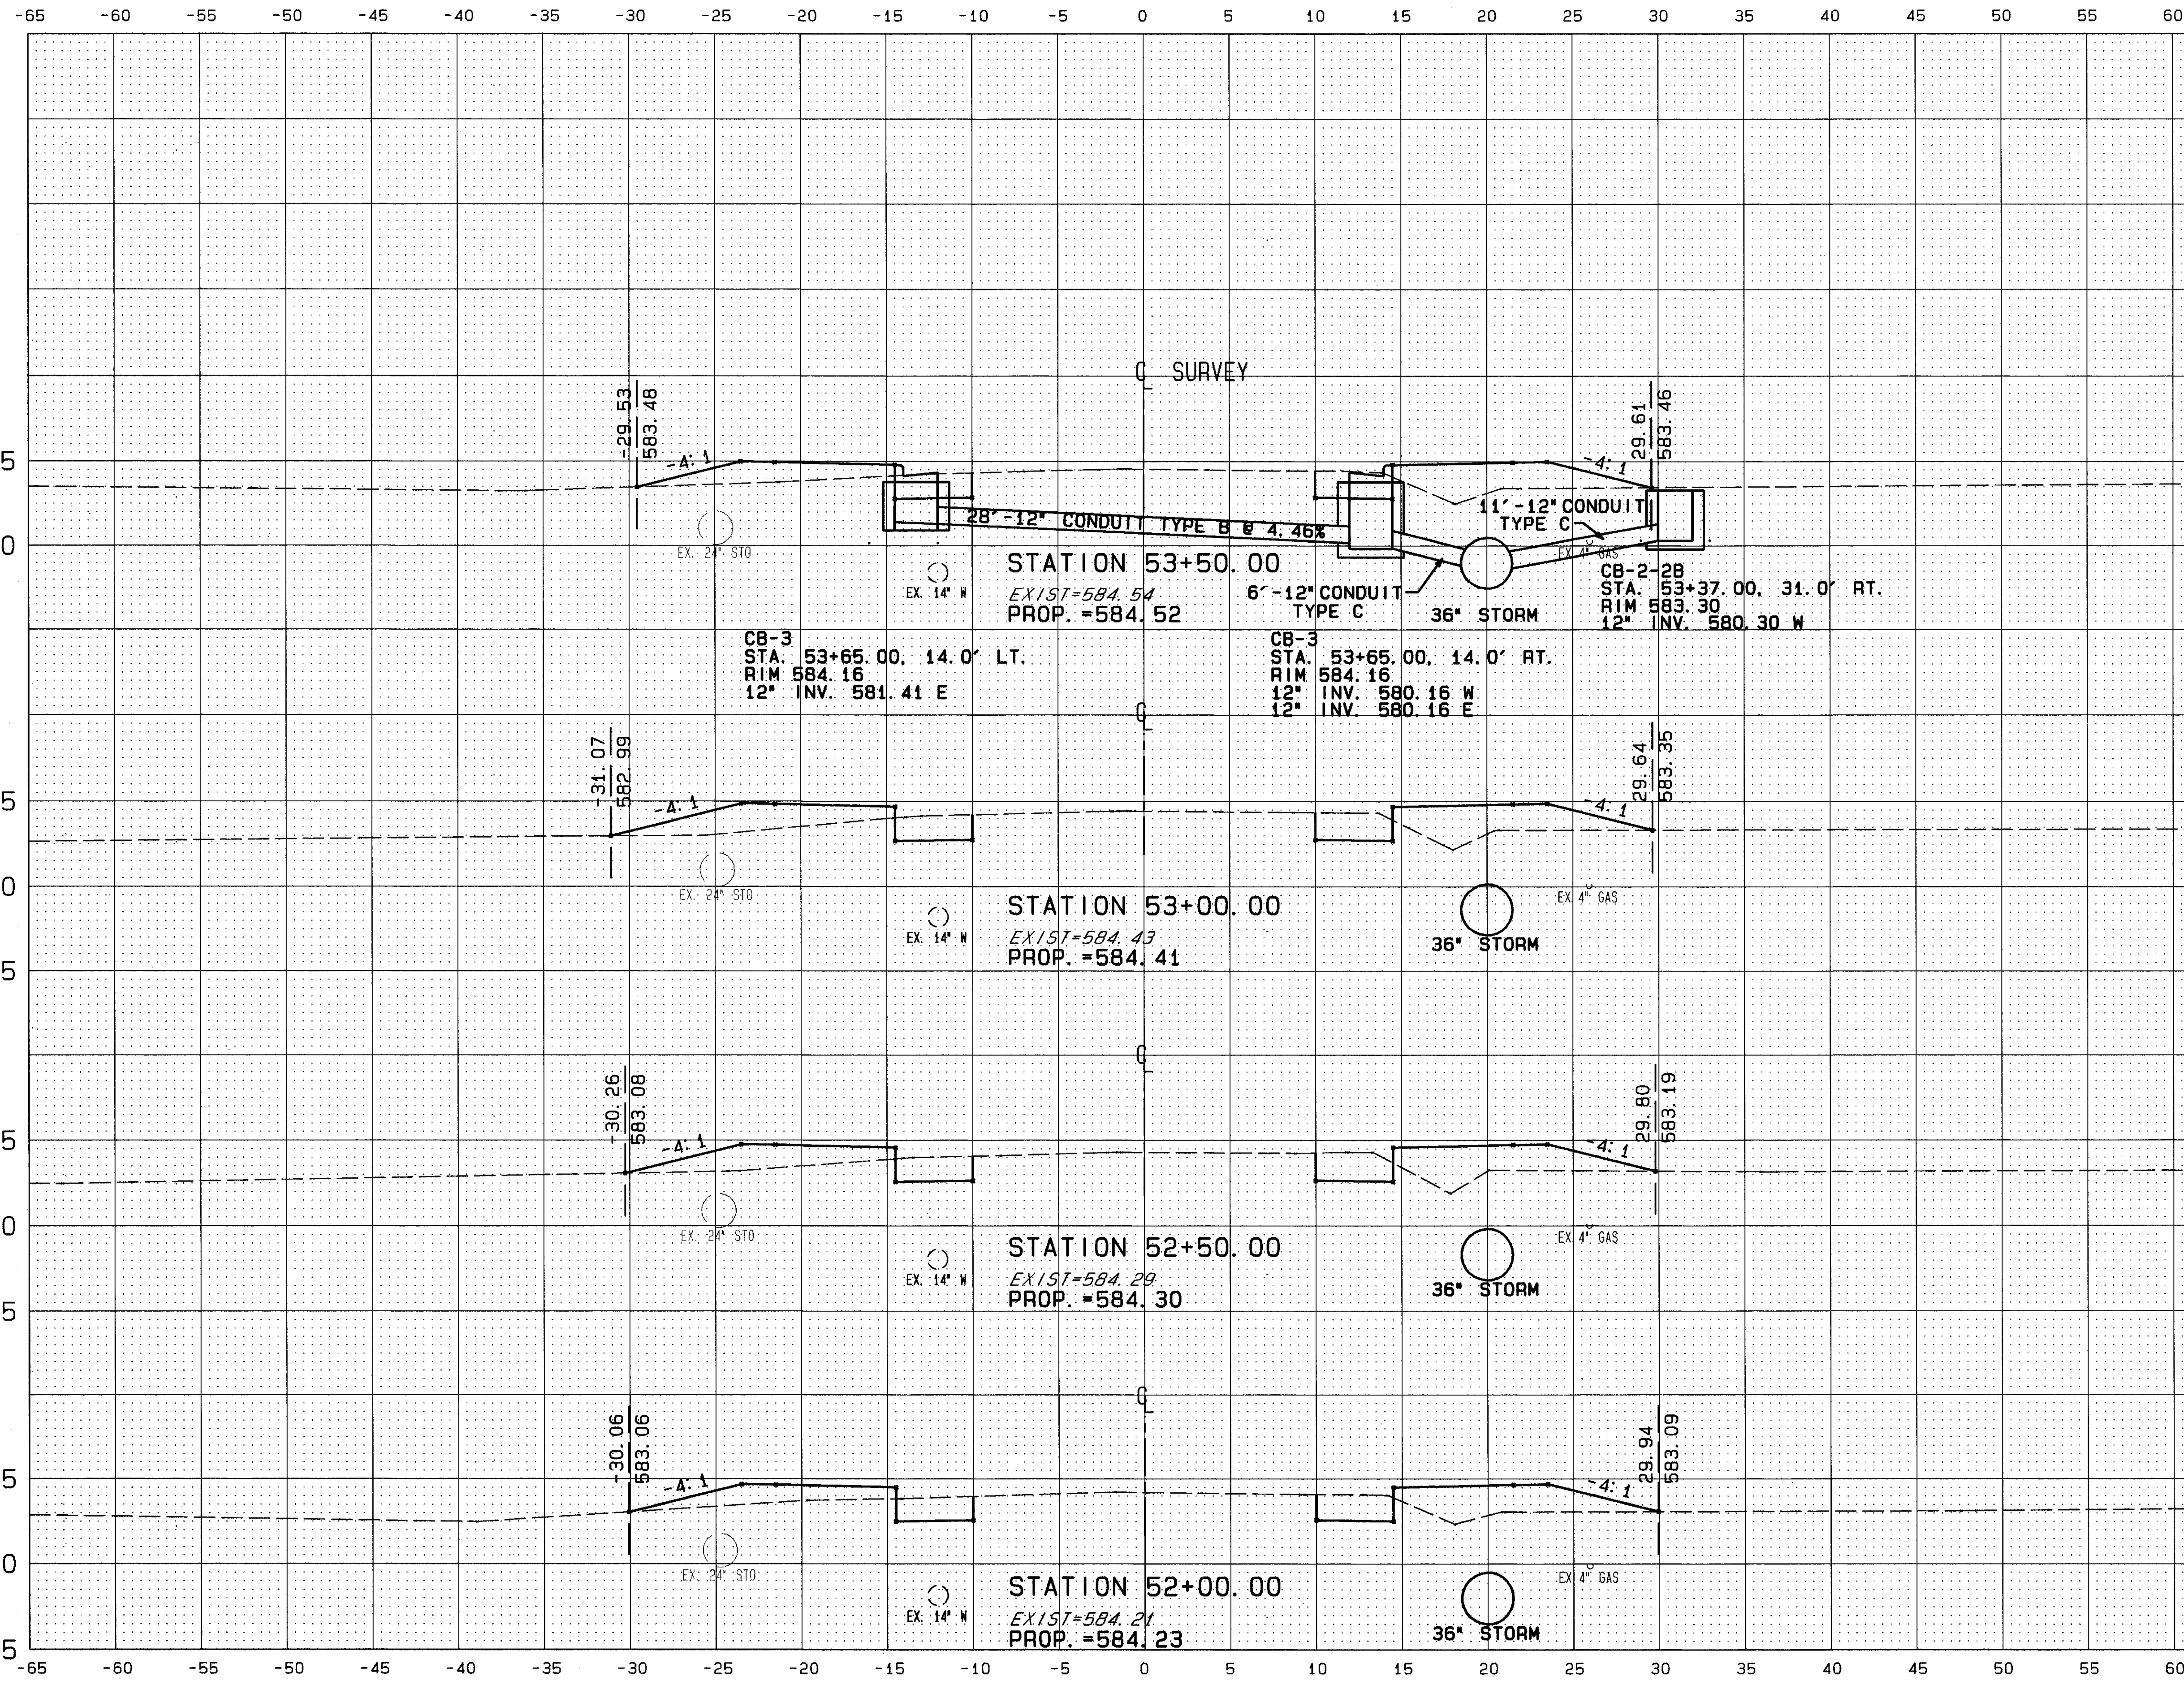

PLAN 271

END AREA		VOLUME	
SQ. YDS.		CU. YDS.	
CUT	FILL	CUT	FILL
1.82	3.63		
		30.8	64.9
1.87	4.16		
		30.7	68.0
1.81	4.00		
		29.1	62.8
1.68	3.53		
		27.0	58.5

CROSS SECTION STA. 52+00 TO STA. 53+50

90483 FRI 01/29/93 03:02 PM JACK FILES: XDOTS.PLT DP6.PLT