


CALC. BY J.V.C.
 DATE 1/93
 CHKD. BY C.C.H.
 DATE 1/93

LAK - 535 - 0.55

OHIO
 FHWA REGION 5
 27
 90

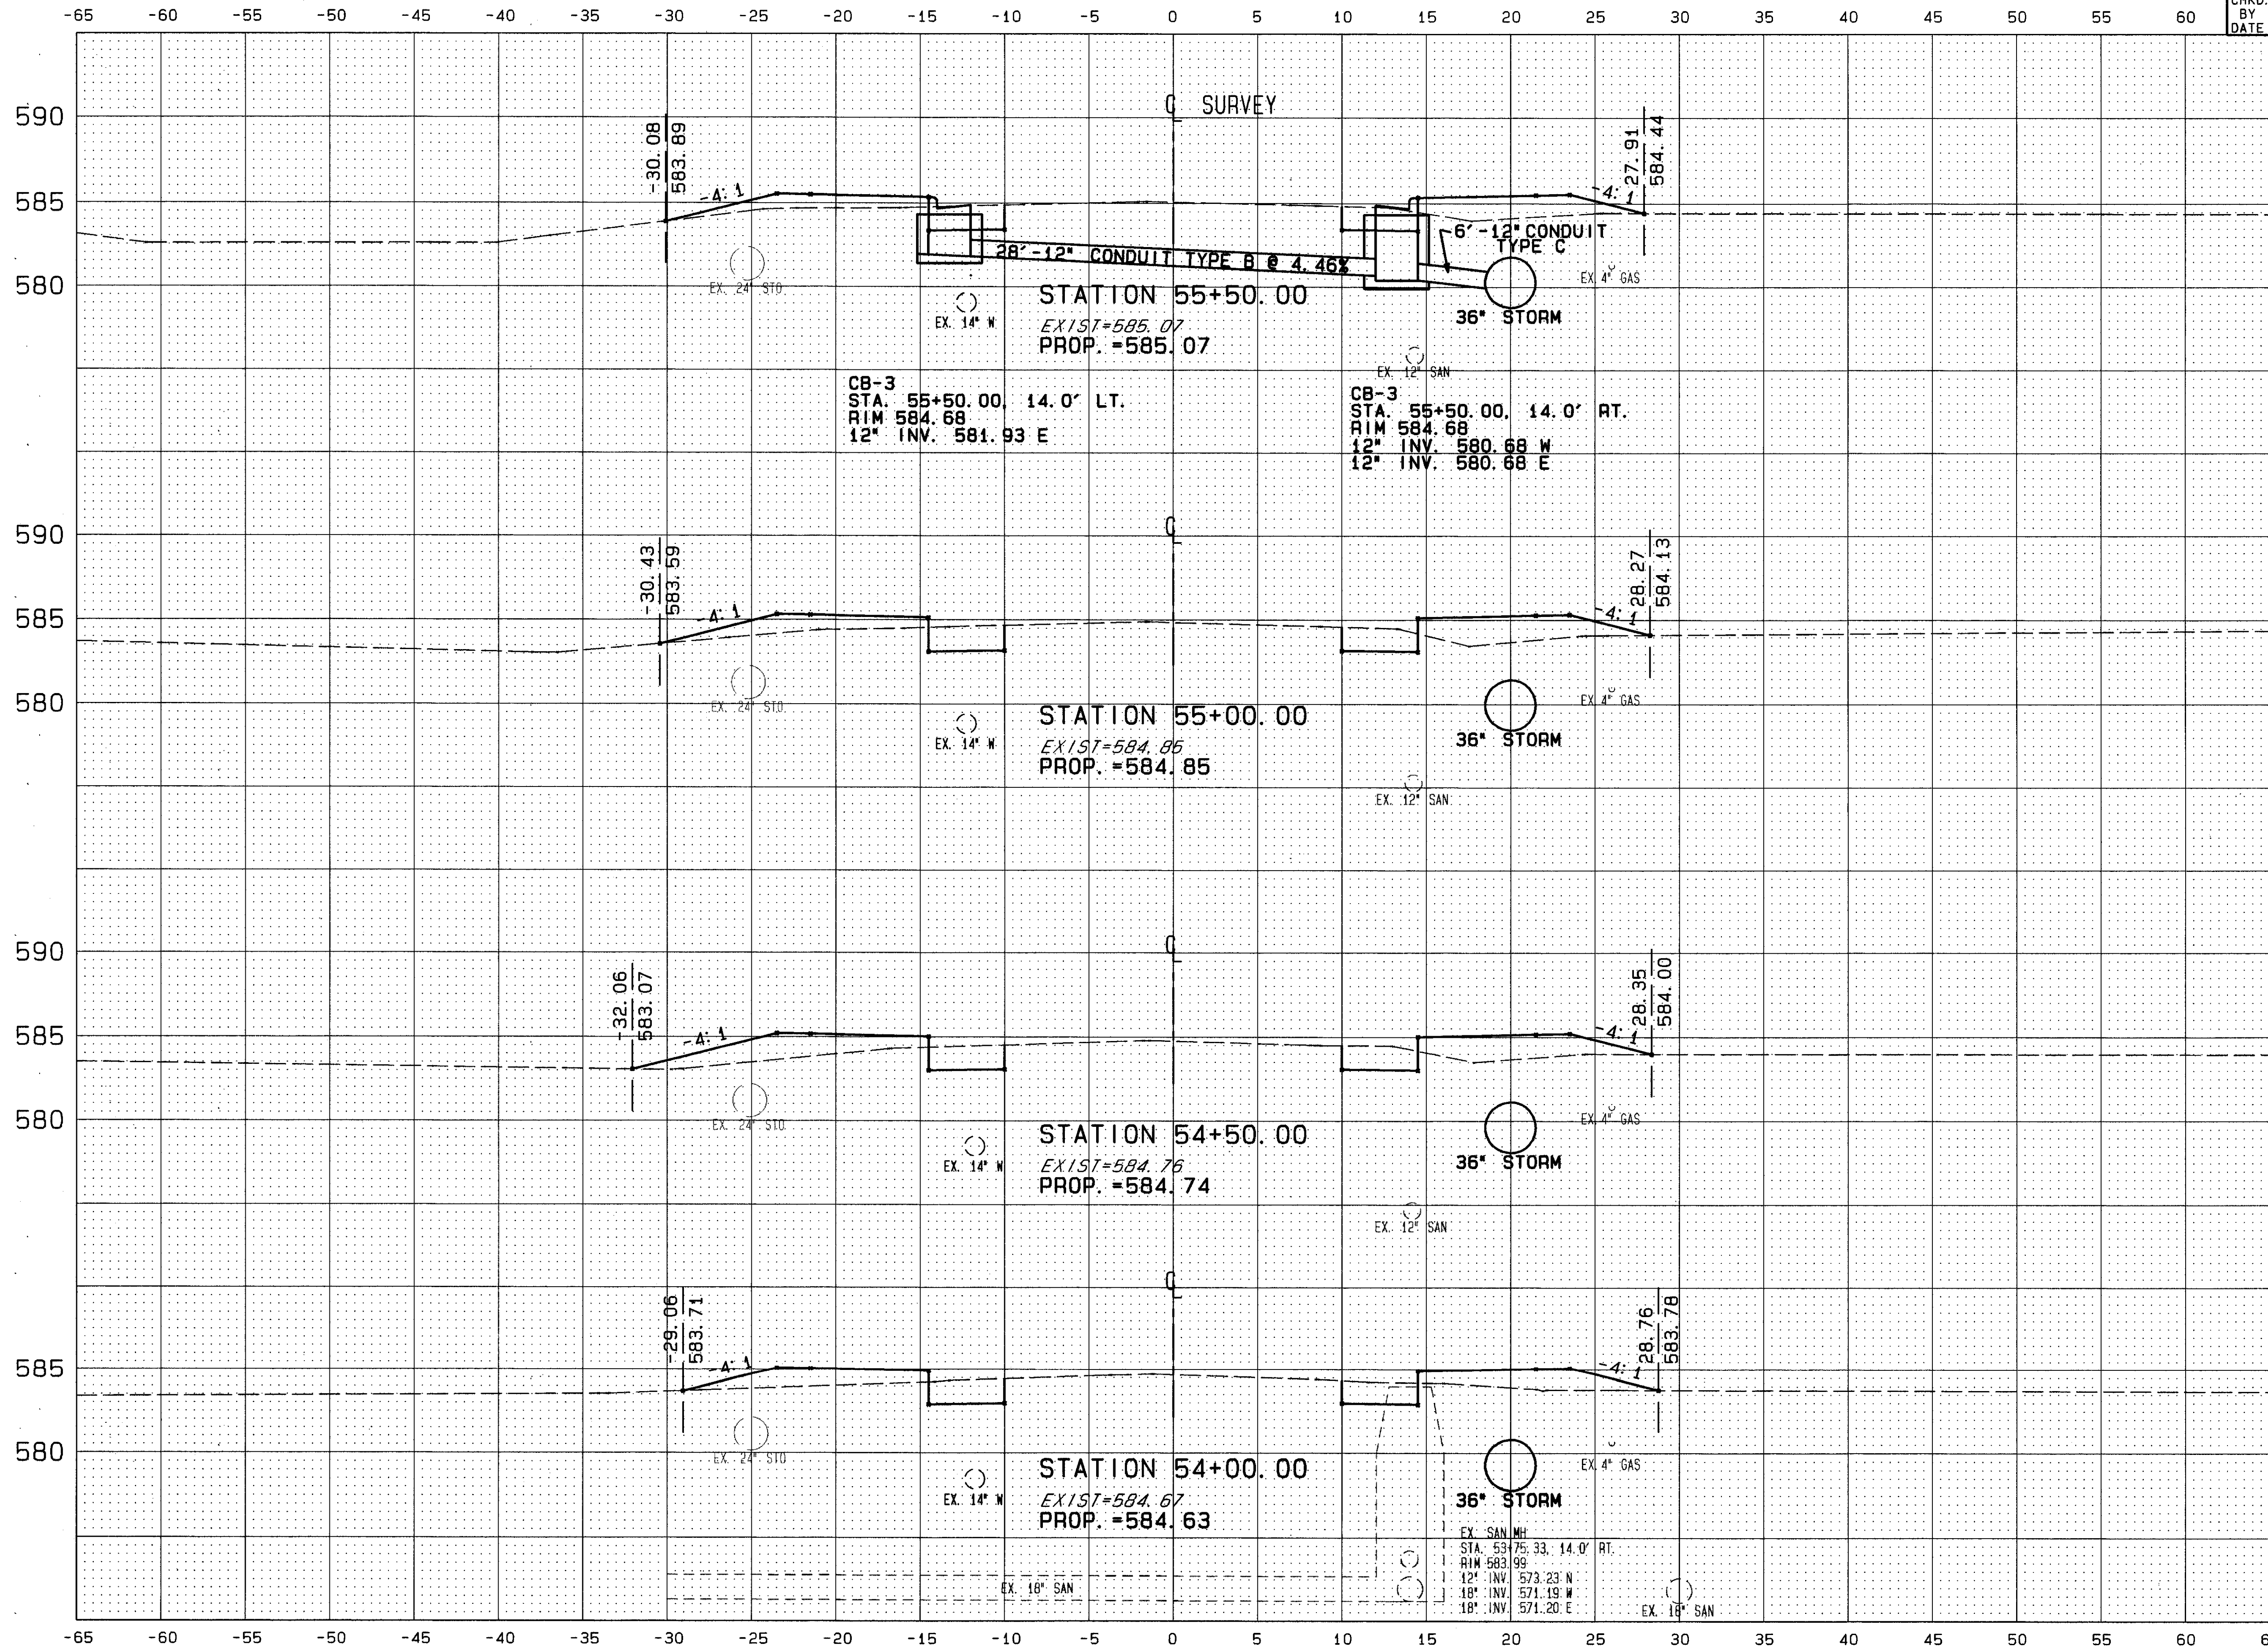

END AREA		VOLUME	
SQ. YDS.		CU. YDS.	
CUT	FILL	CUT	FILL
1.66	2.57		
		27.6	46.4
1.65	2.99		
		27.4	54.7
1.63	3.58		
		27.3	52.1
1.64	2.68		
		28.8	52.6

PLAN NO. 271

90483 FRI 01/29/93 02:02 PM JACK FILES: X54.PLT X00TS.PLT

CROSS SECTION STA. 54+00 TO STA. 55+50