


CALC. BY J.J.C.
 DATE 1/93
 CHRD. BY C.C.H.
 DATE 1/93

LAK - 535 - 0.55

OHIO
 FHWA REGION 5
 28
 90

PLAN NO. 271

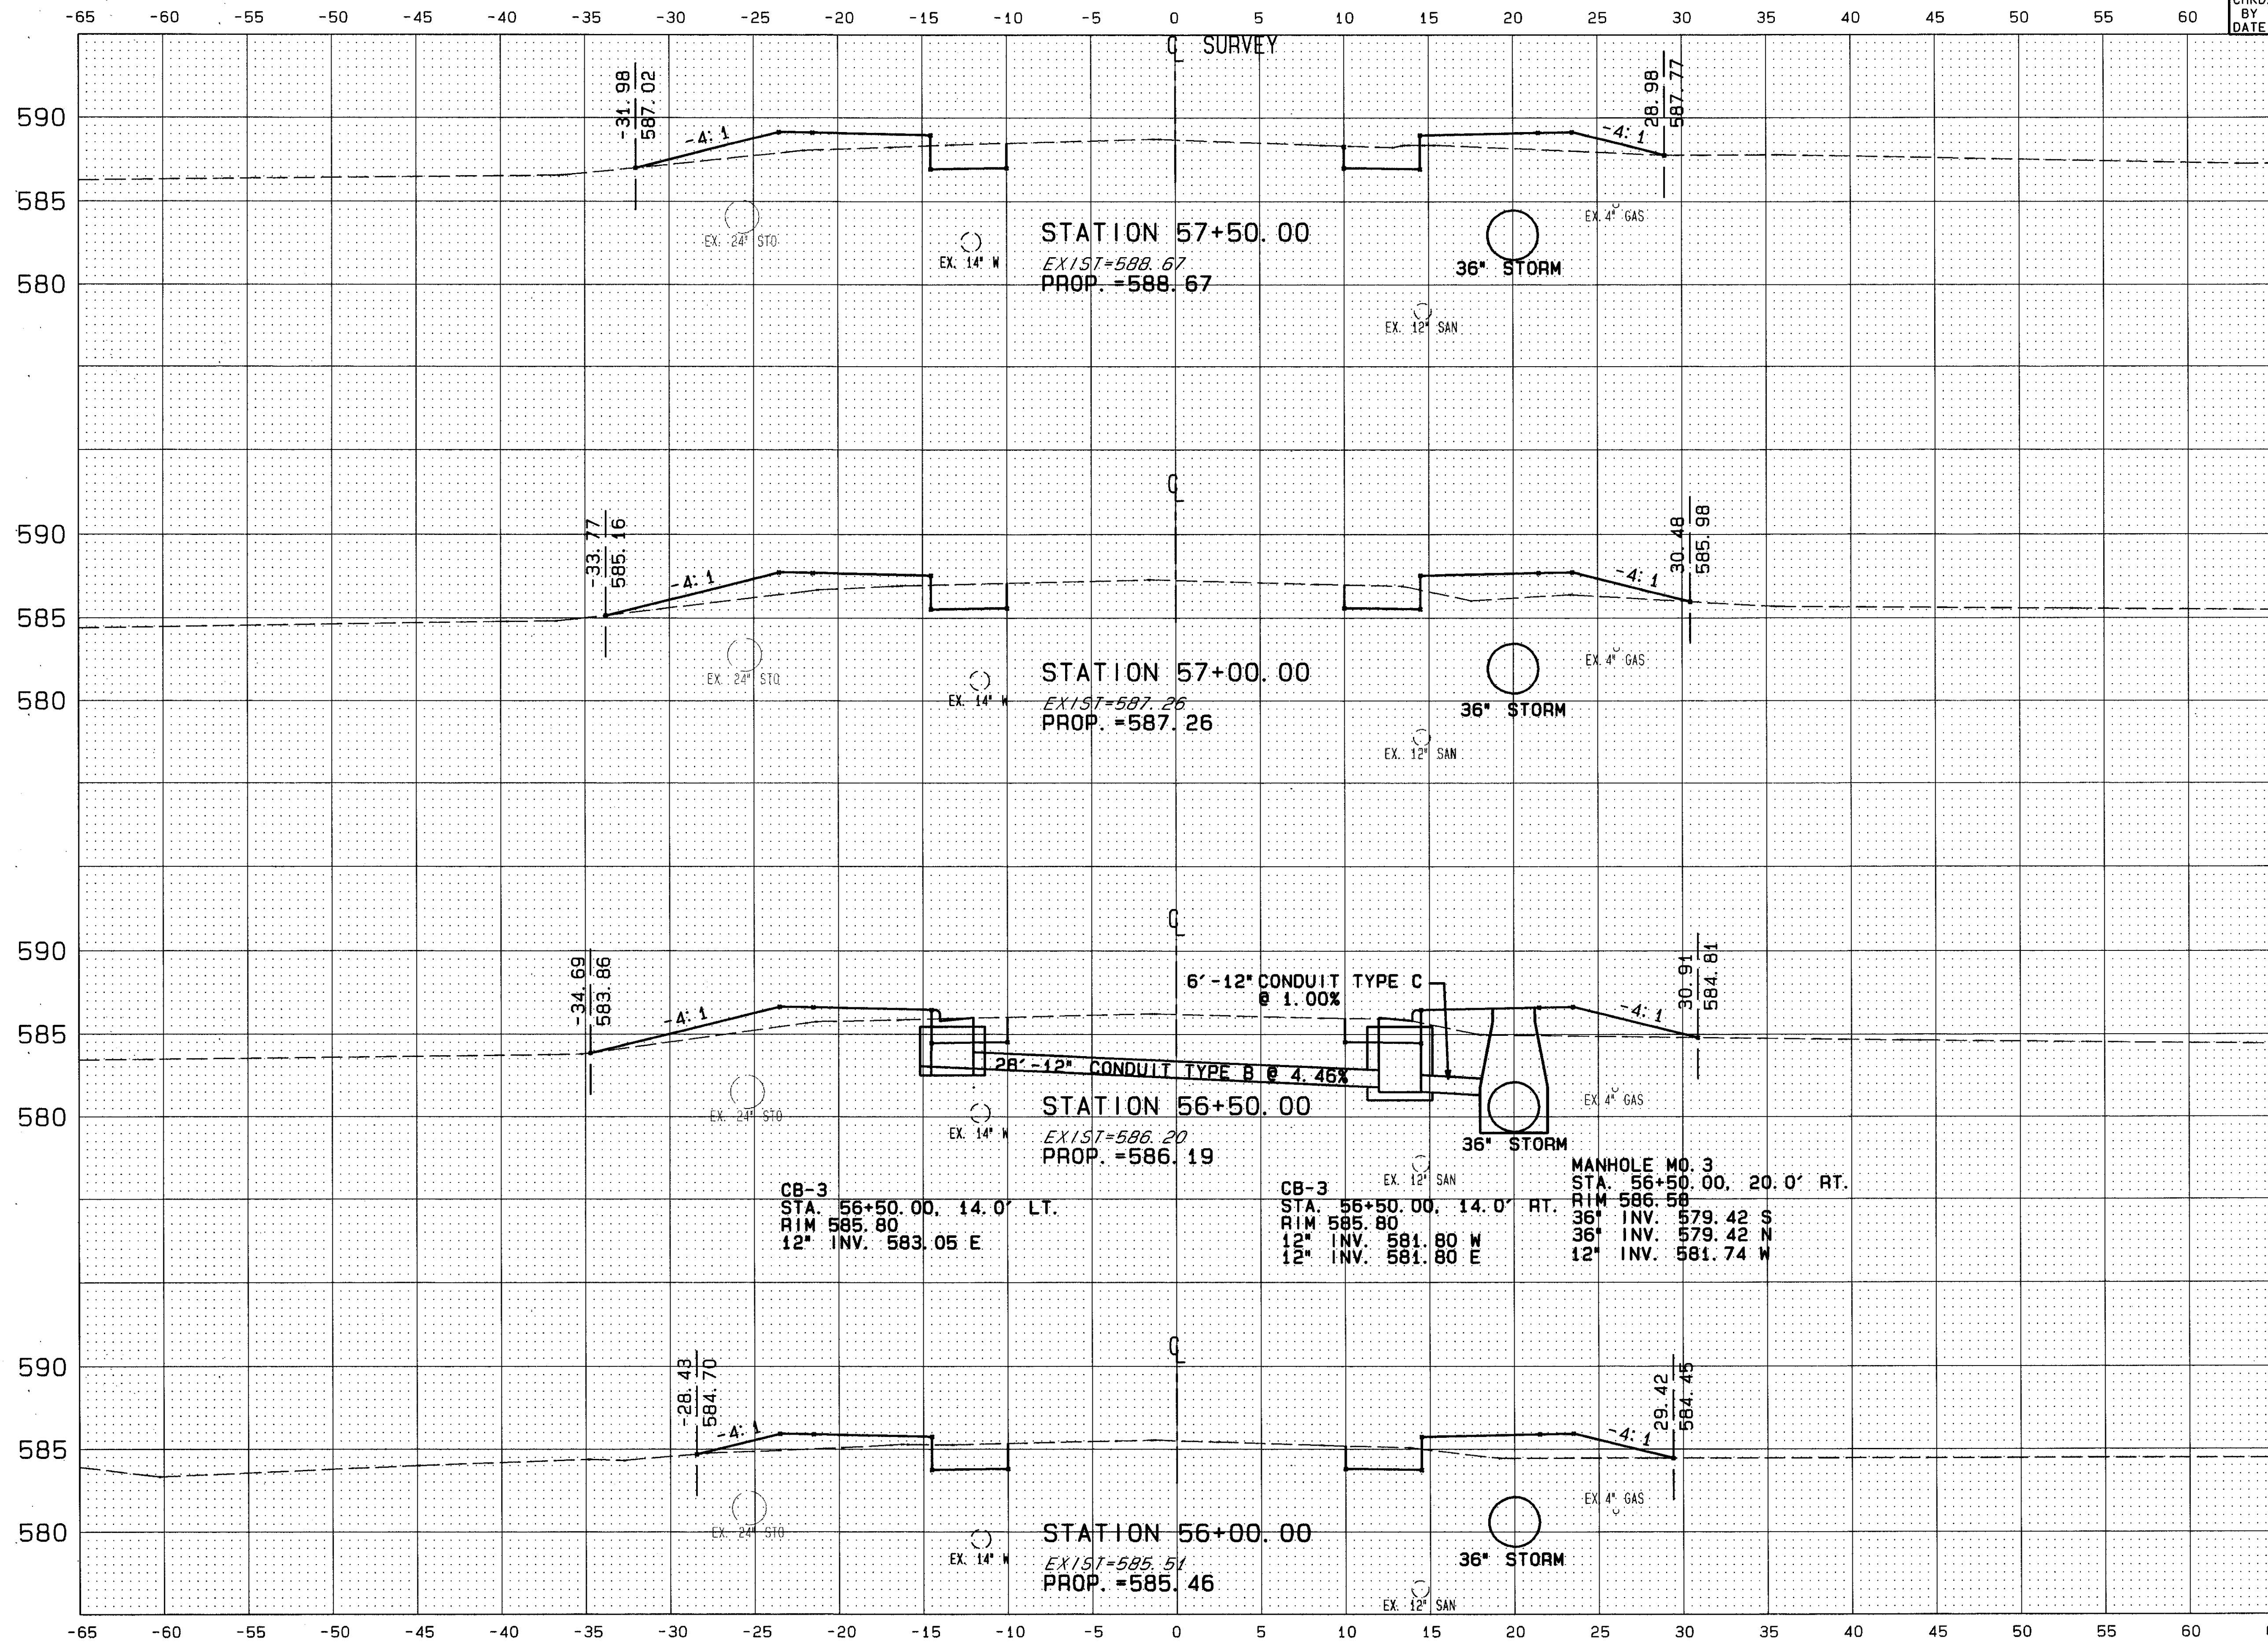

END AREA		VOLUME	
SQ. YDS.	SQ. YDS.	CU. YDS.	CU. YDS.
CUT	FILL	CUT	FILL
1.52	2.68		
		26.3	51.4
1.64	3.49		
		28.0	60.2
1.72	3.73		
		29.0	53.6
1.76	2.70		
		28.5	44.0

90483 TUE 02/02/93 10:04 AM JACK FILES: X55.PLT X00TS.PLT

CROSS SECTION STA. 56+00 TO STA. 57+50