


CALC. BY J.J.C.  
 DATE 1/93  
 CHKD. BY C.C.H.  
 DATE 1/93

LAK - 535 - 0.55

OHIO  
 FHWA REGION 5

31  
 90

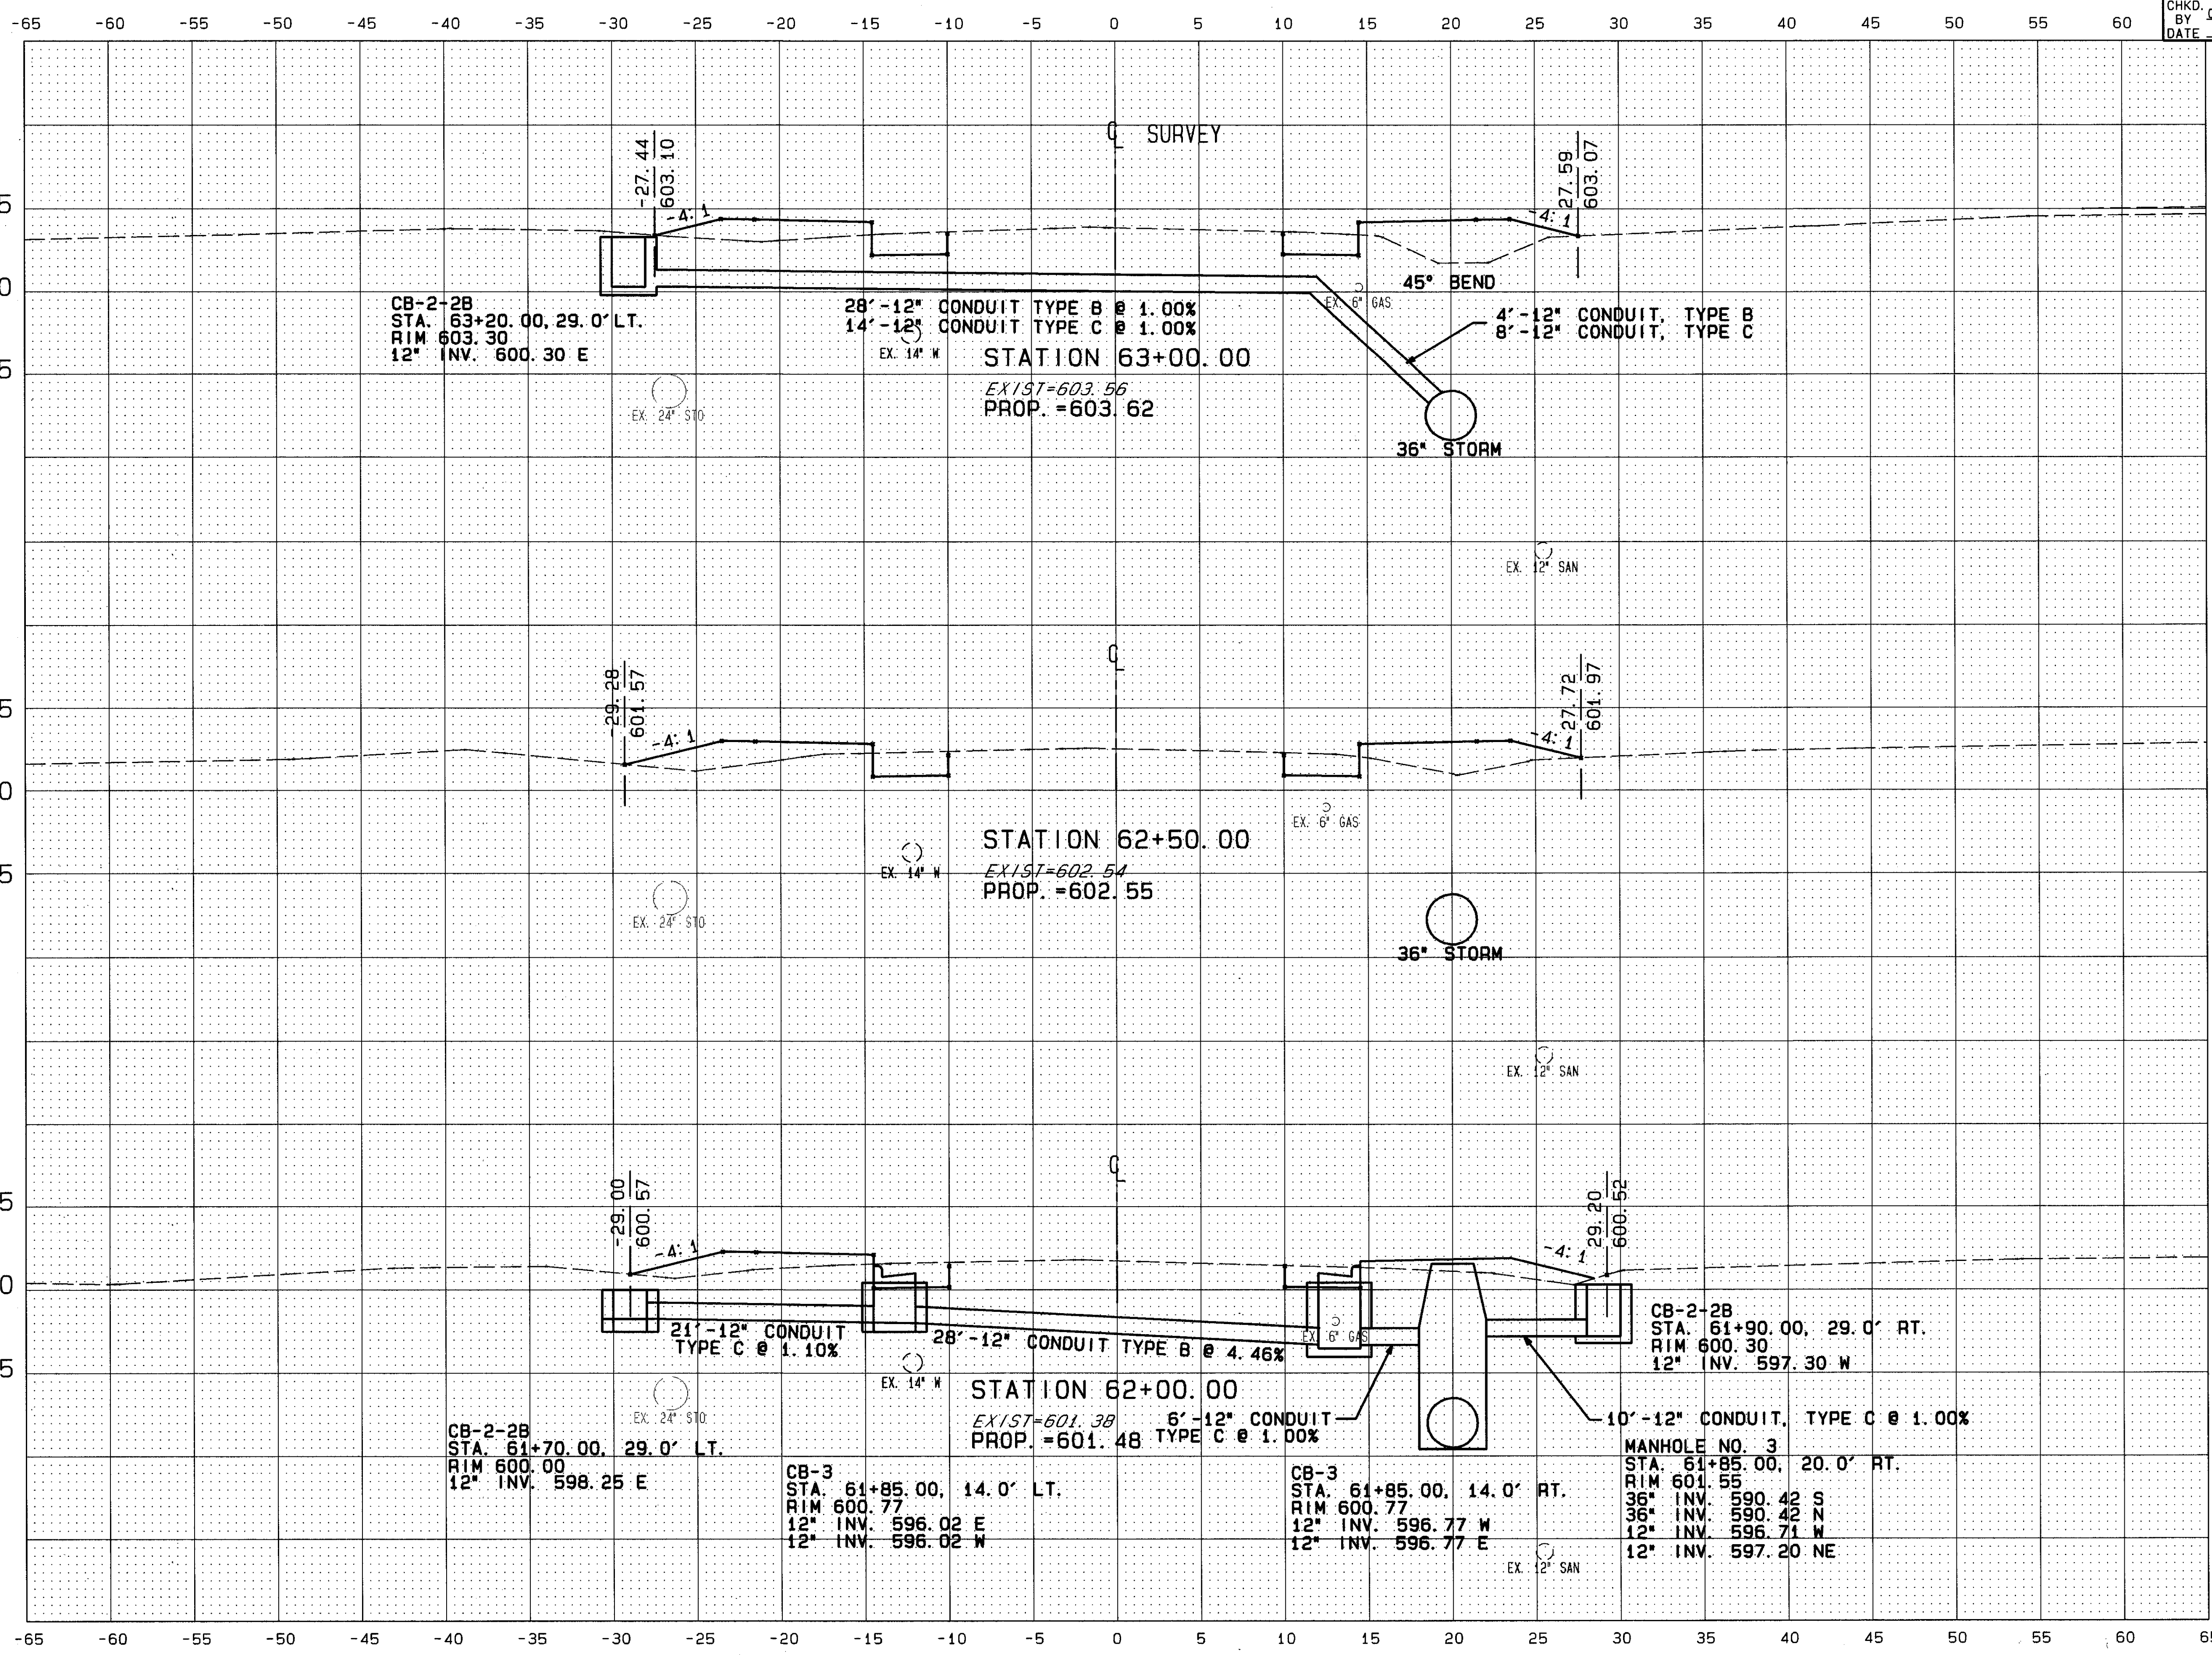

END AREA		VOLUME	
CUT	FILL	CUT	FILL
1.41	3.74	25.5	59.9
1.65	3.45	25.6	54.6
1.42	3.10	26.4	37.3

PLAN NO. 271

90483 FRI 01/29/93 03:02 PM JACK FILES: XDOTS.PLT DP6.PLT

CROSS SECTION STA. 62+00 TO STA. 63+00