


CALC. BY J.J.C.  
 DATE 1/93  
 CHKD. BY C.C.H.  
 DATE 1/93

LAK - 535 - 0.55

OHIO  
 FHWA REGION 5

32  
 90

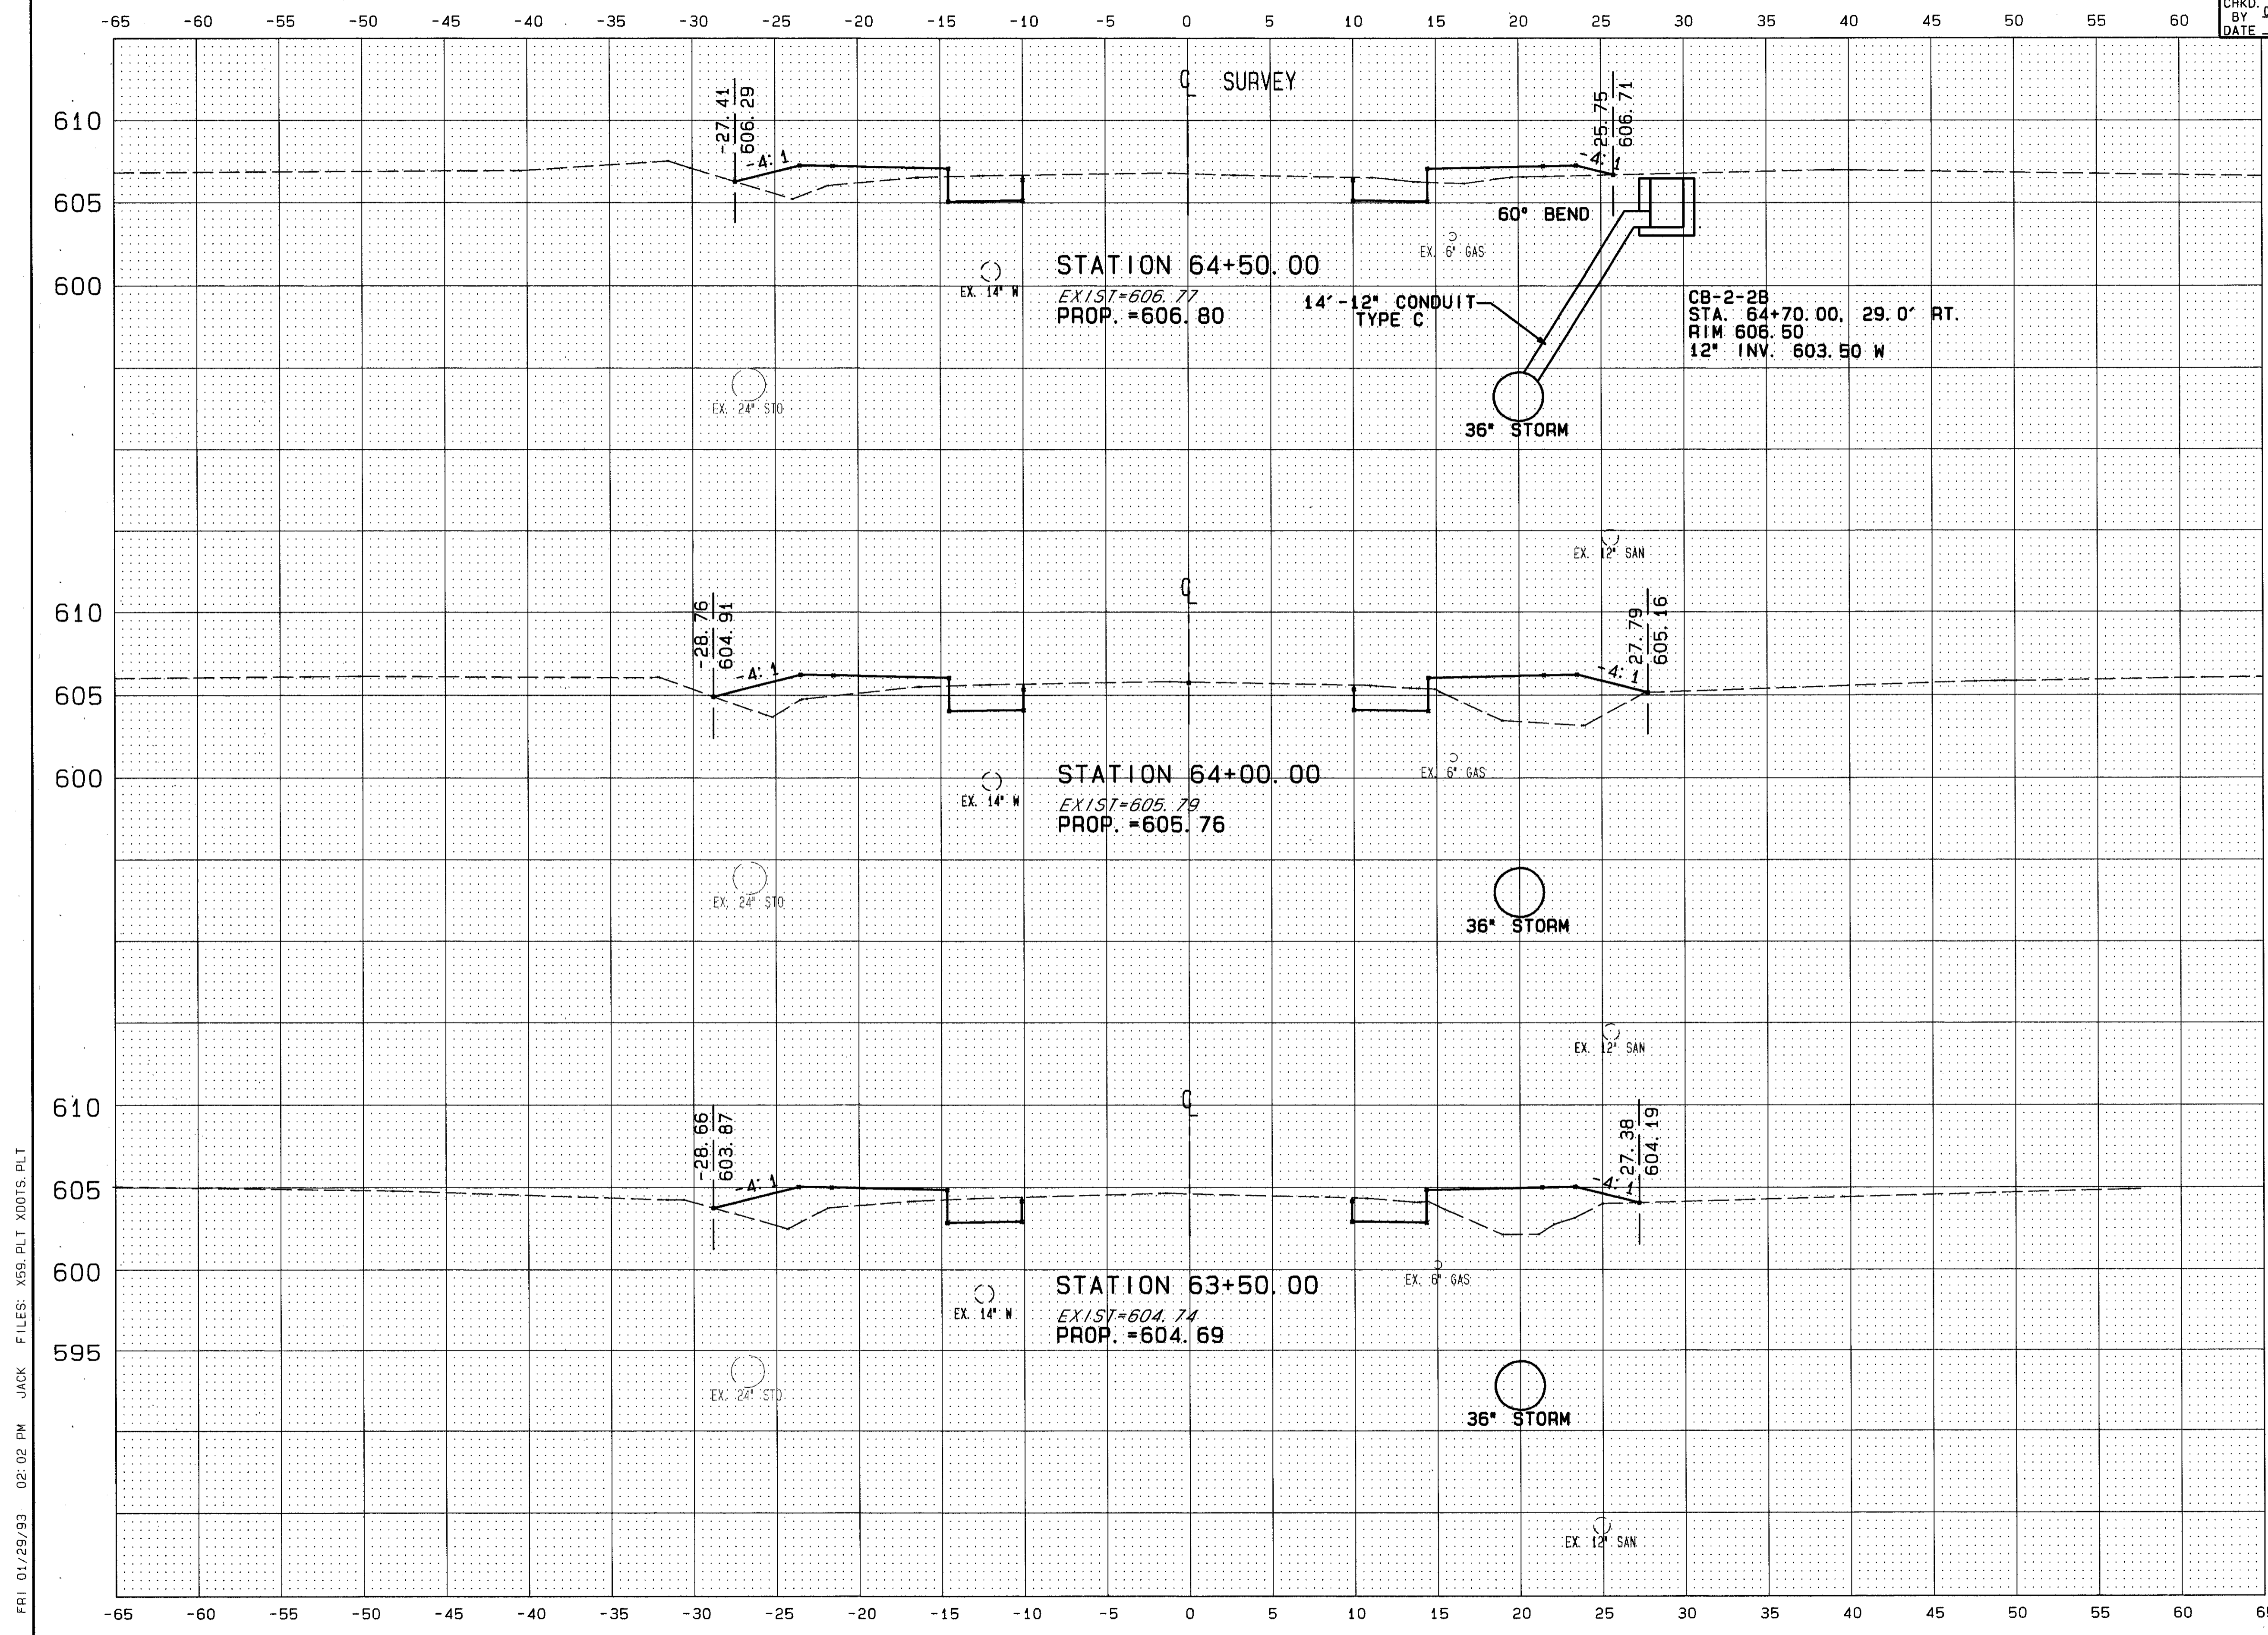

END AREA		VOLUME	
SQ. YDS.	SQ. YDS.	CU. YDS.	CU. YDS.
CUT	FILL	CUT	FILL
1.66	2.21		
		29.3	57.5
1.86	4.69		
		30.0	74.7
1.74	4.28		
		26.3	66.8

PLAN 21

90483 FRI 01/29/93 02:02 PM JACK FILES: X59.PLT XDOTS.PLT

CROSS SECTION STA. 63+50 TO STA. 64+50