


CALC. BY J.J.C.
 DATE 1/93
 CHKD BY C.C.H.
 DATE 1/93

LAK - 535 - 0.55

OHIO
 FHWA REGION 5

33
 90

-65 -60 -55 -50 -45 -40 -35 -30 -25 -20 -15 -10 -5 0 5 10 15 20 25 30 35 40 45 50 55 60

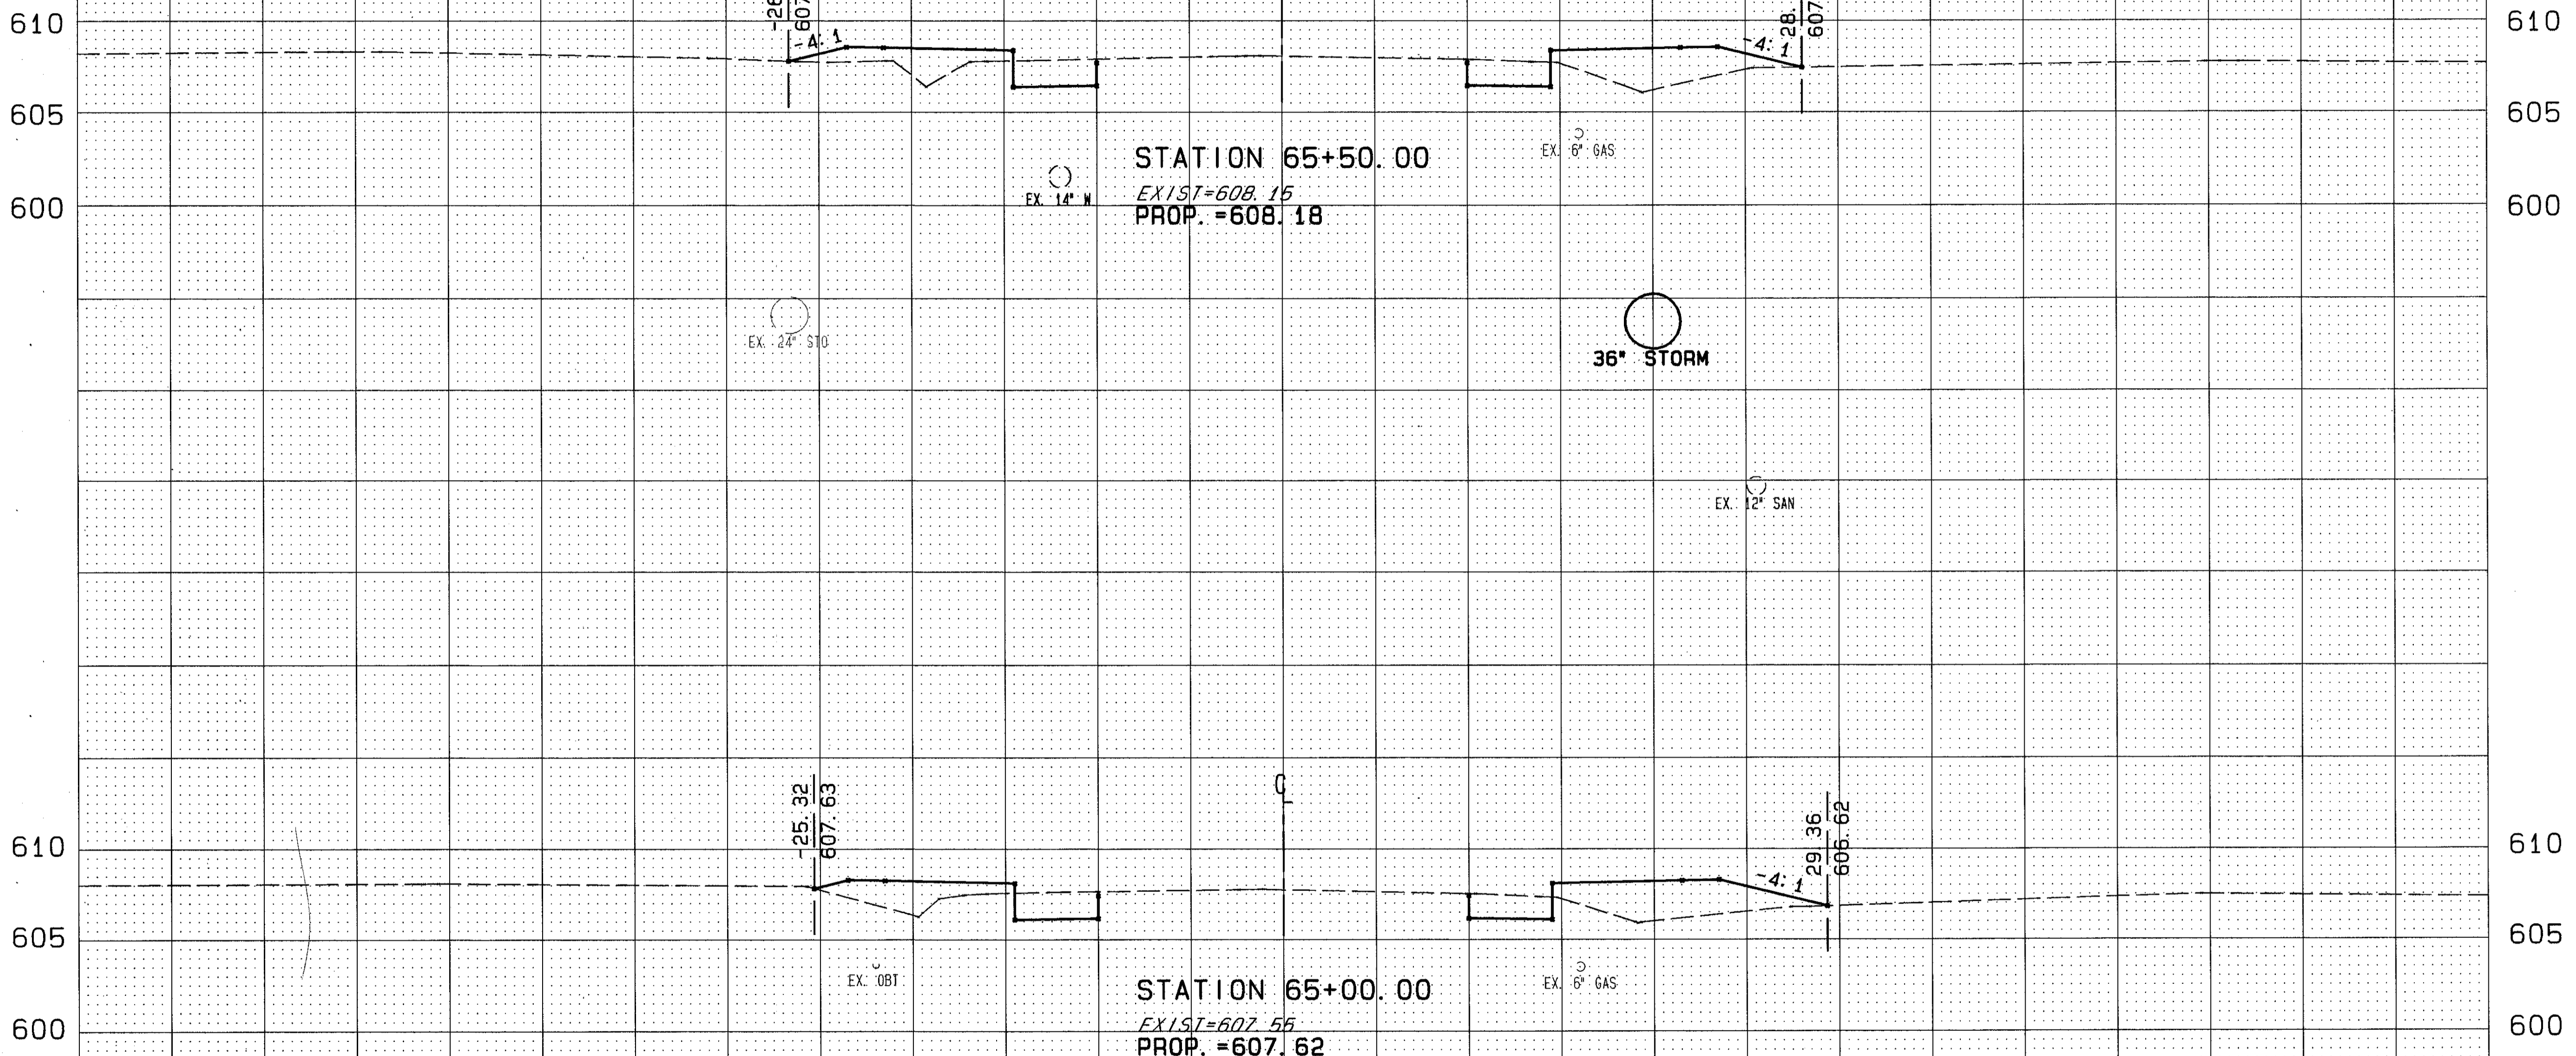

END AREA		VOLUME	
SQ. YDS.	SQ. YDS.	CU. YDS.	CU. YDS.
CUT	FILL	CUT	FILL
1.63	3.21		
		26.4	56.5
1.53	3.56		
		26.5	48.1

PLAN No. 27

90483 FRI 01/29/93 03:02 PM JACK FILES: XDOTS.PLT DP6.PLT

CROSS SECTION STA. 65+00 to STA. 65+50