


CALC. BY J.J.C.
 DATE 1/93
 CHKD. BY C.C.H.
 DATE 1/93

LAK - 535 - 0.55

OHIO
 FHWA REGION 5
 34
 90

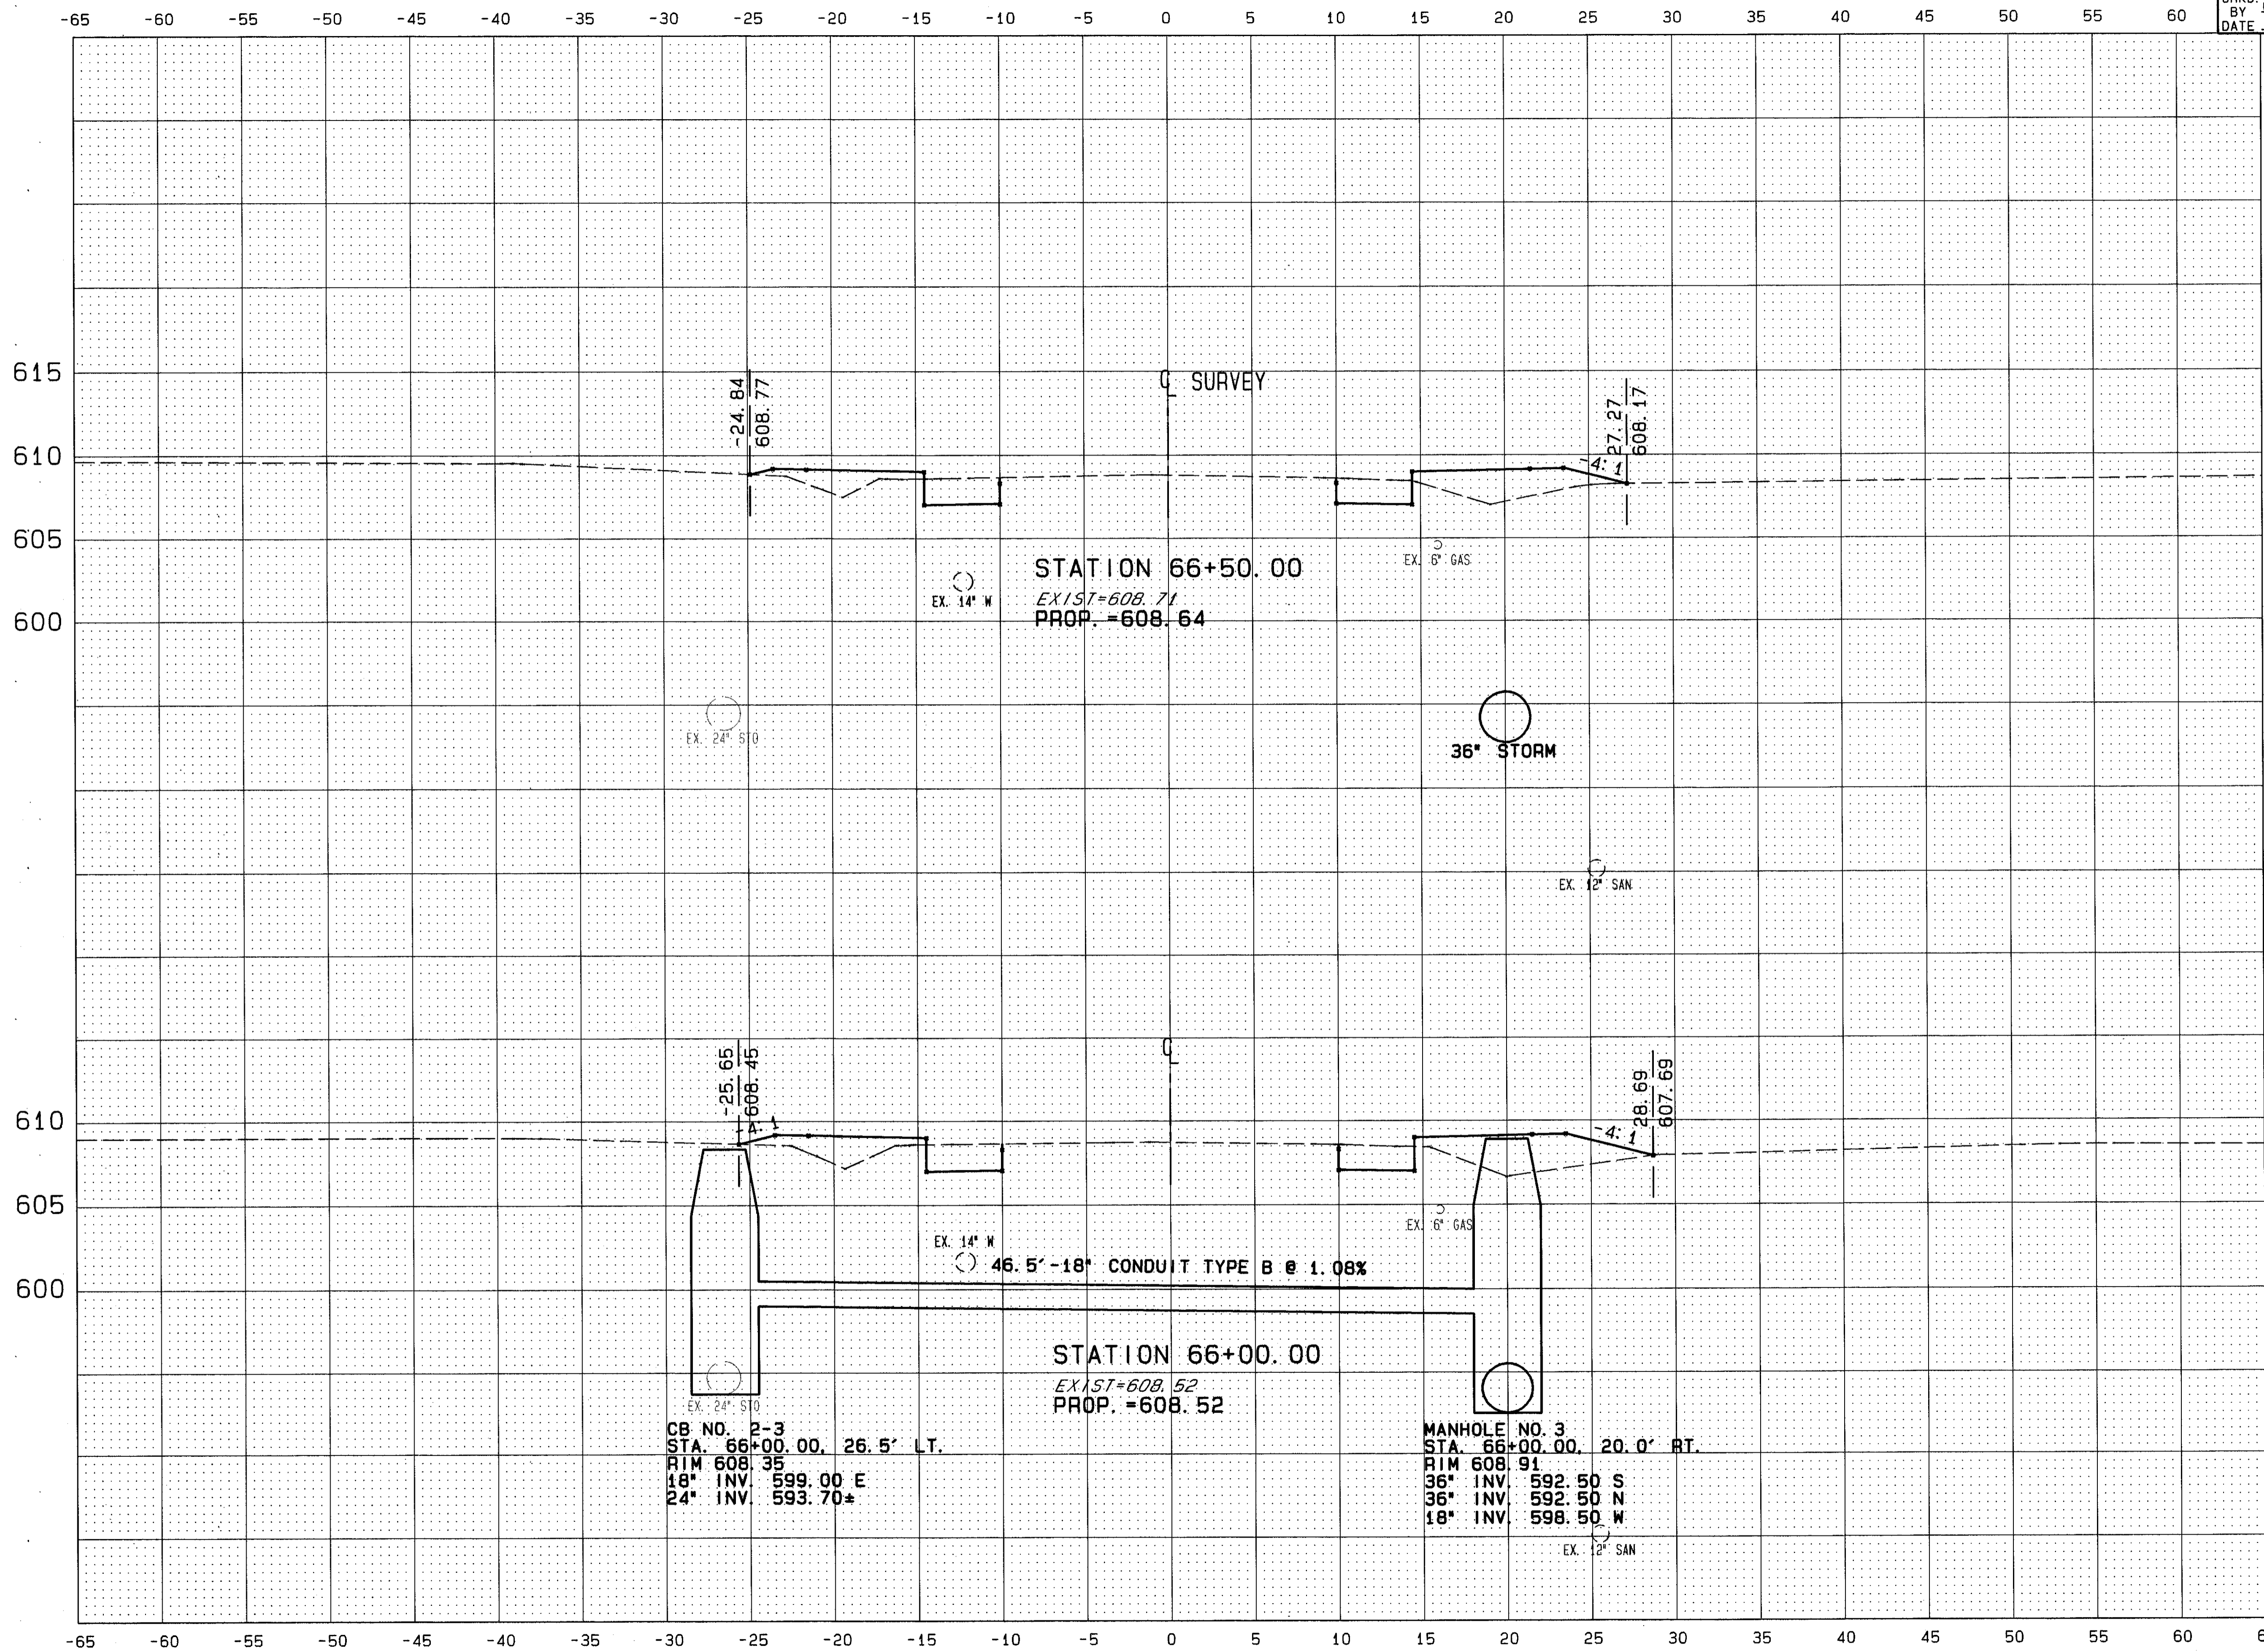

END AREA		VOLUME	
SQ. YDS.	SQ. YDS.	CU. YDS.	CU. YDS.
CUT	FILL	CUT	FILL
1.98	2.57		
		32.2	49.6
1.88	3.38		
		29.3	54.9

PLAN No. 271

90483 FRI 01/29/93 02:02 PM JACK FILES: X61.PLT XDOTS.PLT