


CALC. BY J.V.G.
 DATE 1/93
 CHKD. BY C.C.H.
 DATE 1/93

LAK - 535 - 0.55

OHIO
 FHWA REGION 5

35
 90

PLAN NO. 271

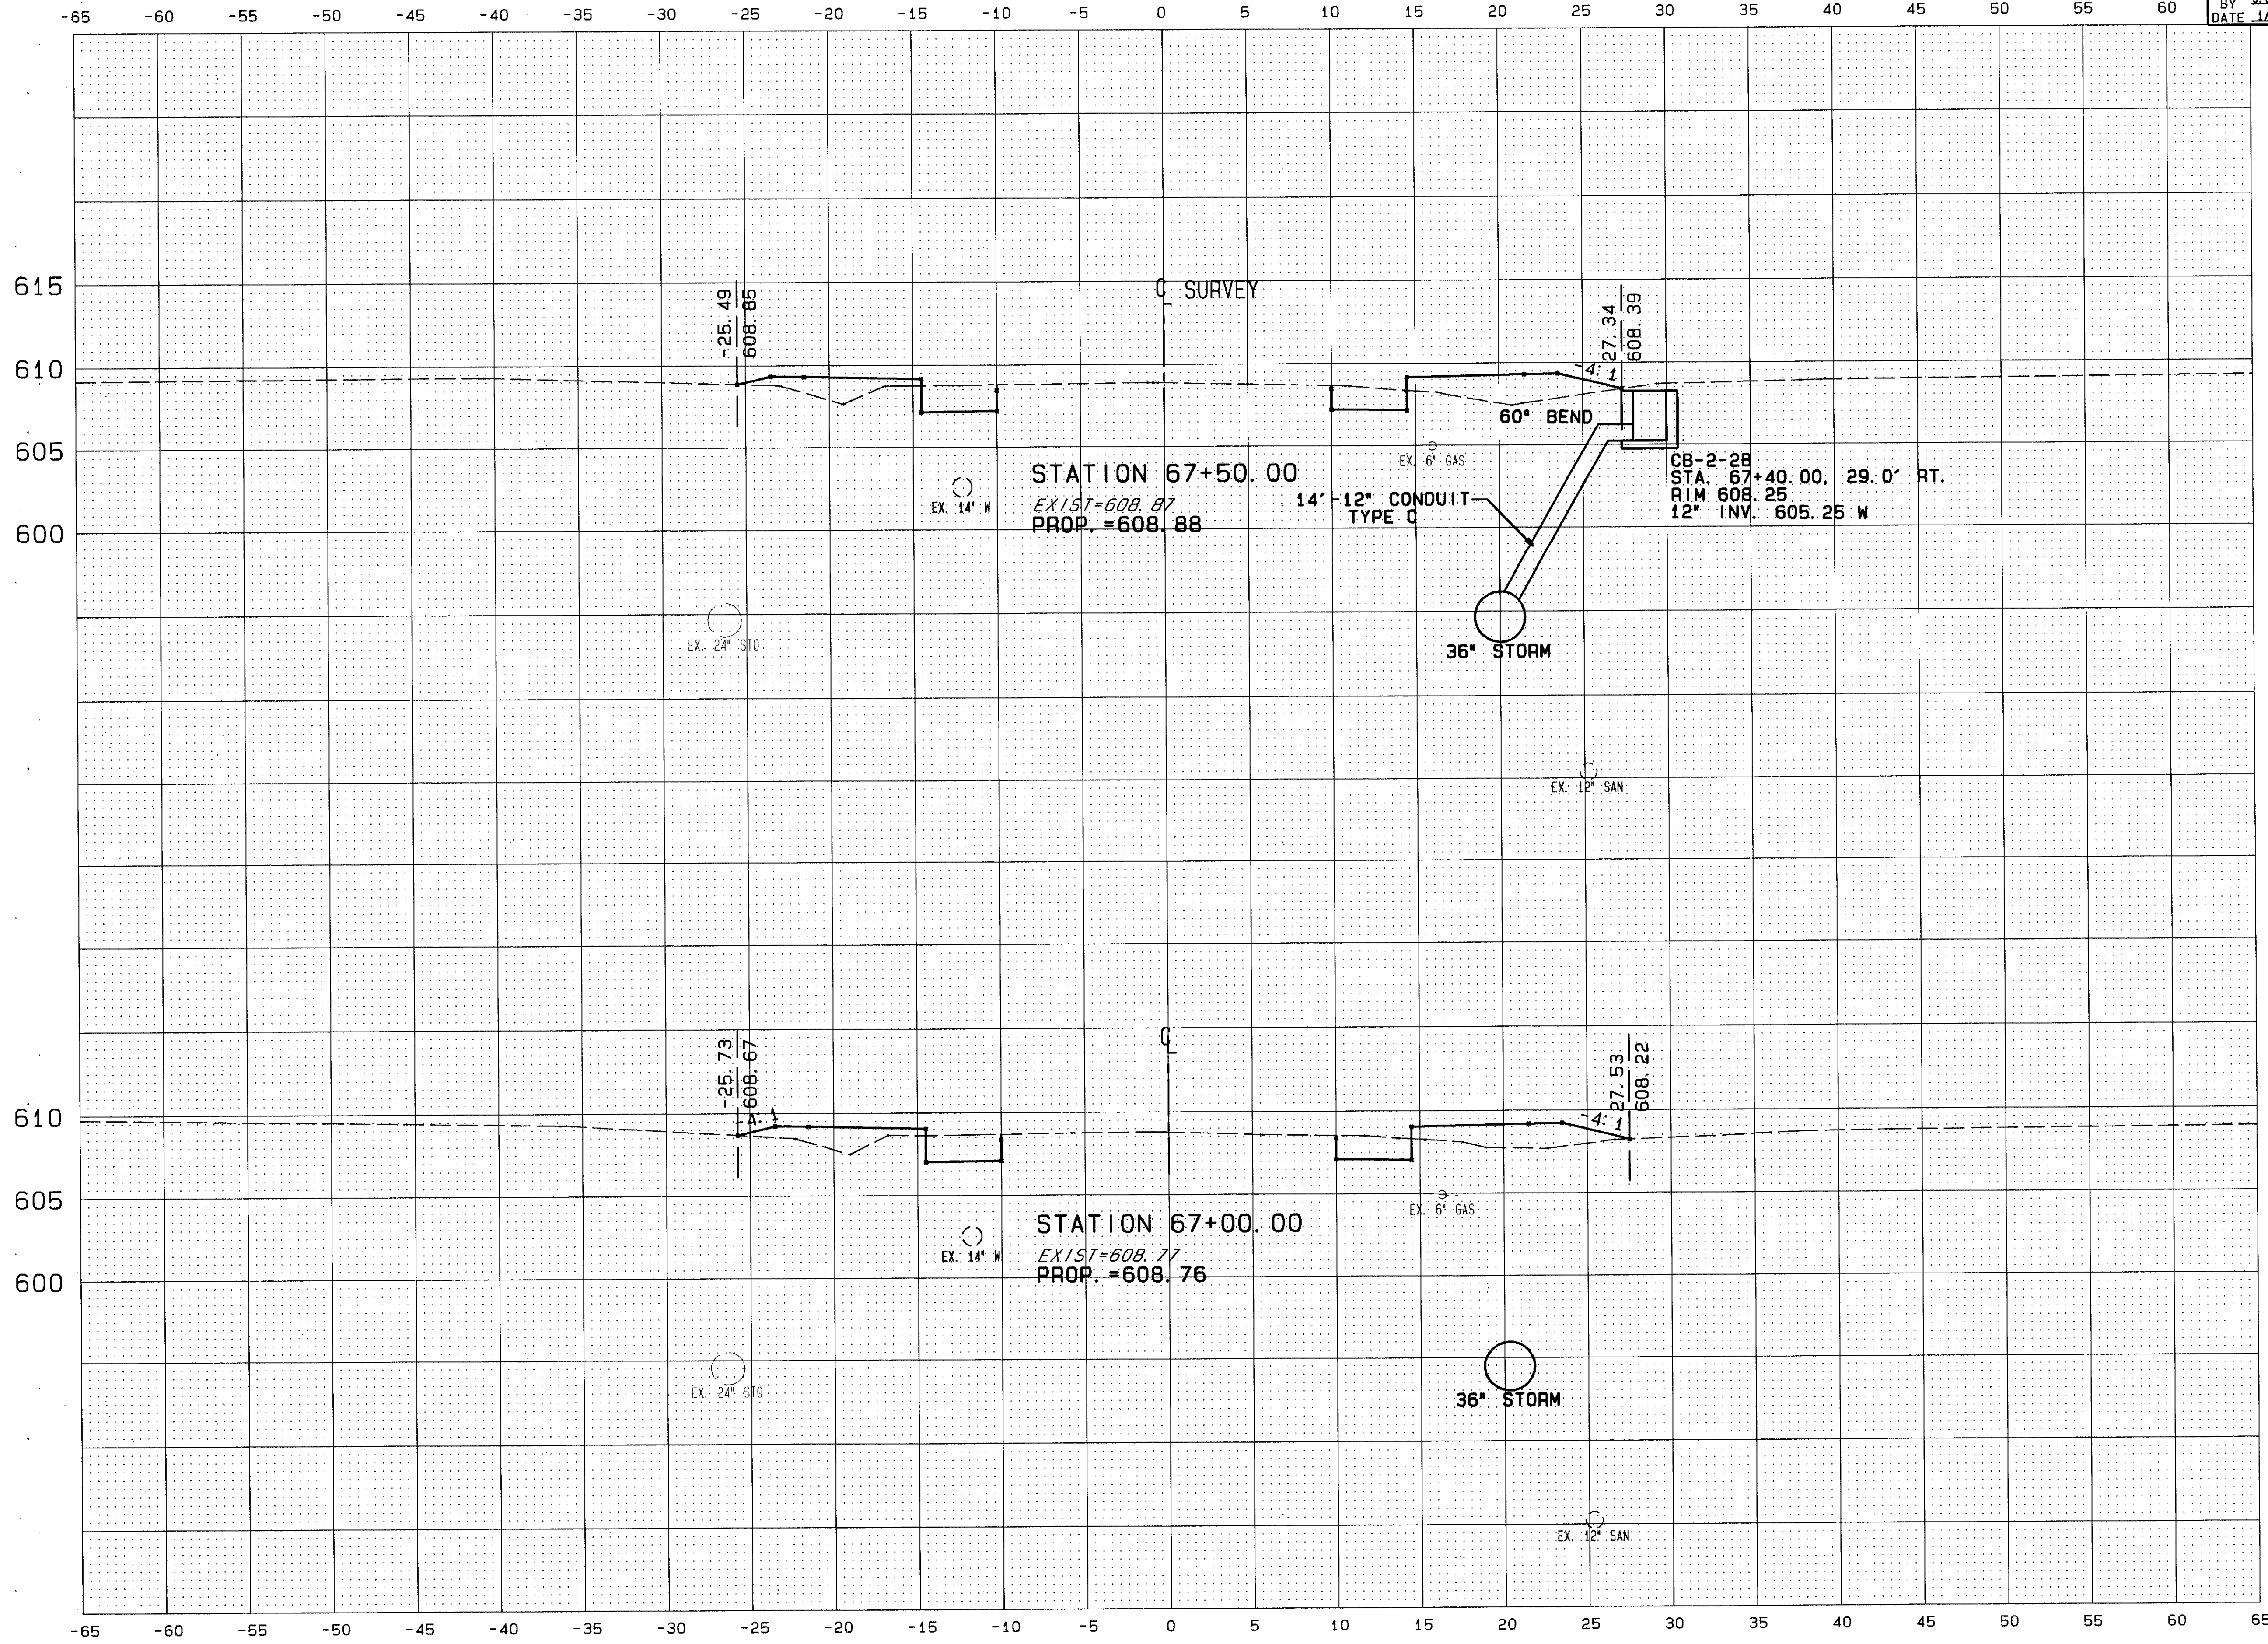

END AREA		VOLUME	
SQ. YDS.	CUT	CU. YDS.	FILL
1.71	2.67	28.9	43.1
1.76	2.51	31.1	42.3

CROSS SECTION STA. 67+00 to STA. 67+50

90483 FRI 01/29/93 03:02 PM JACK FILES: XD01S.PLT DP6.PLT