


CALC. BY J.J.C.
 DATE 1/93
 CHKD. BY C.C.H.
 DATE 1/93

LAK - 535 - 0.55

OHIO

FHWA REGION 5

36
90

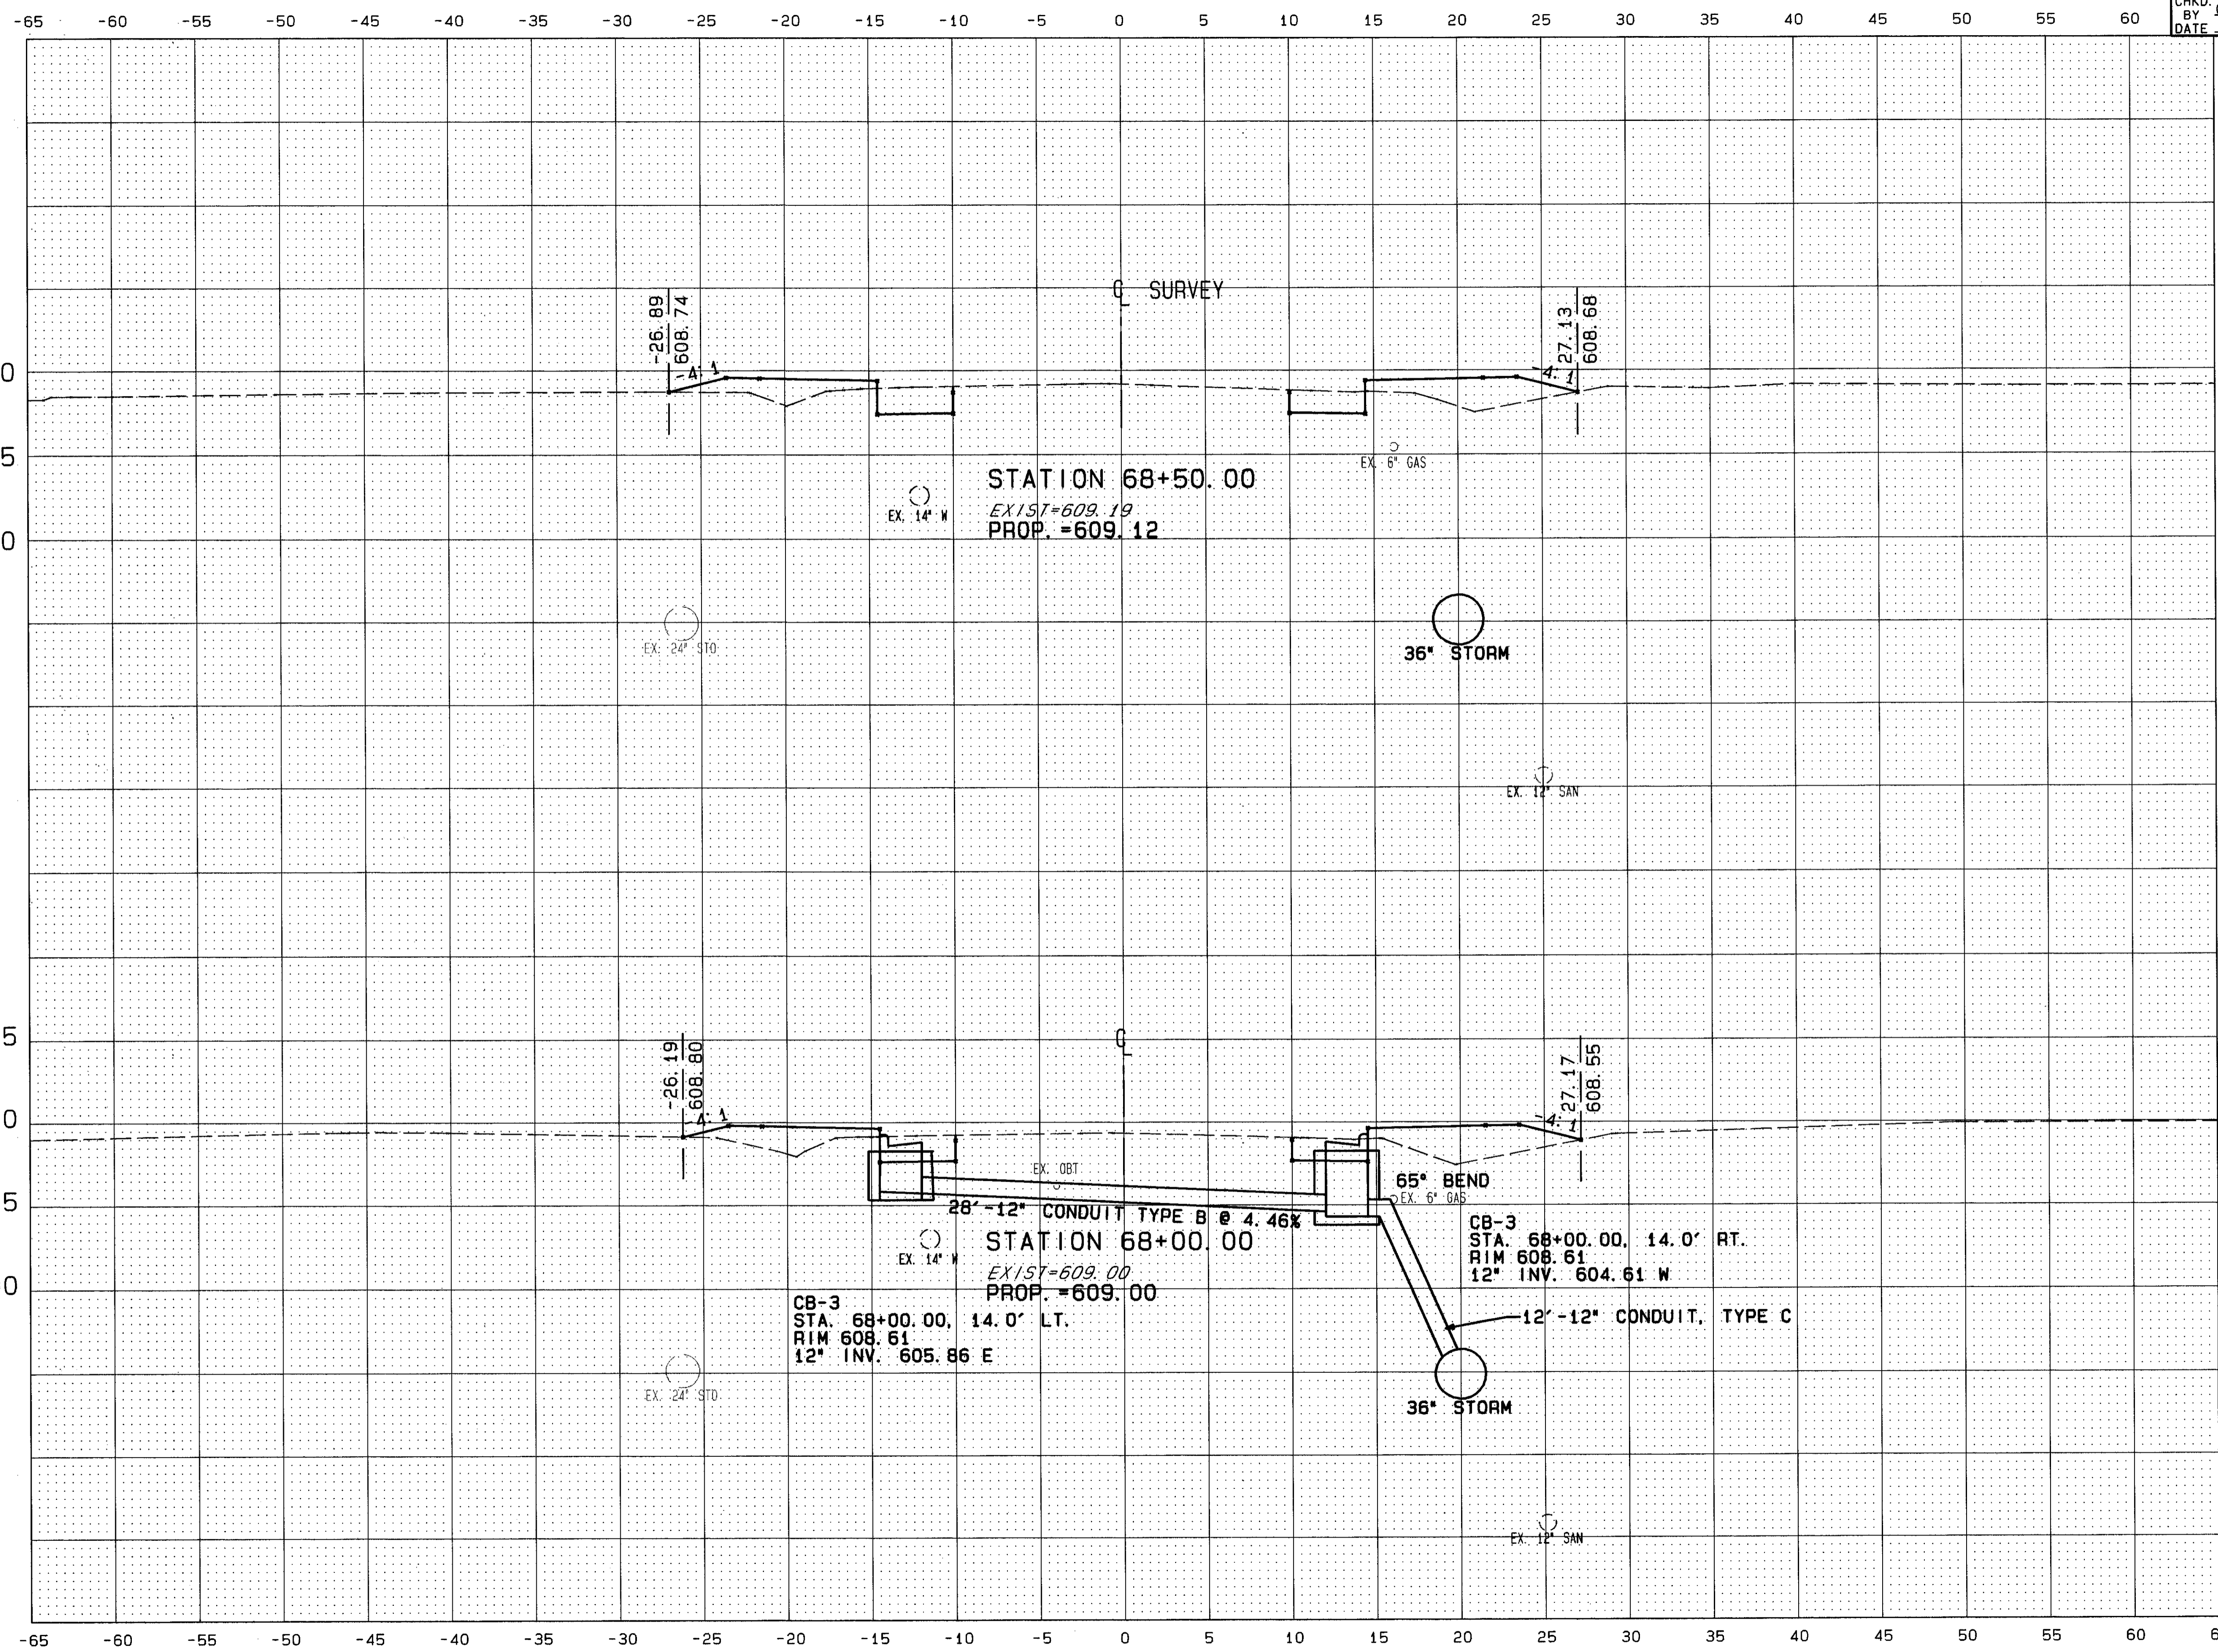

END AREA		VOLUME	
SQ. YDS.		CU. YDS.	
CUT	FILL	CUT	FILL
1.83	2.70		
		29.4	48.2
1.70	3.08		
		28.5	47.9

PLAN NO. 27

90483 FRI 01/29/93 02:02 PM JACK FILES: X63.PLT XD01S.PLT

CROSS SECTION STA. 68+00 TO STA. 68+50