


CALC. BY J.J.C.
 DATE 1/93
 CHKD. BY C.C.H.
 DATE 1/93

LAK - 535 - 0.55

OHIO
 FHWA REGION 5
 37
 90

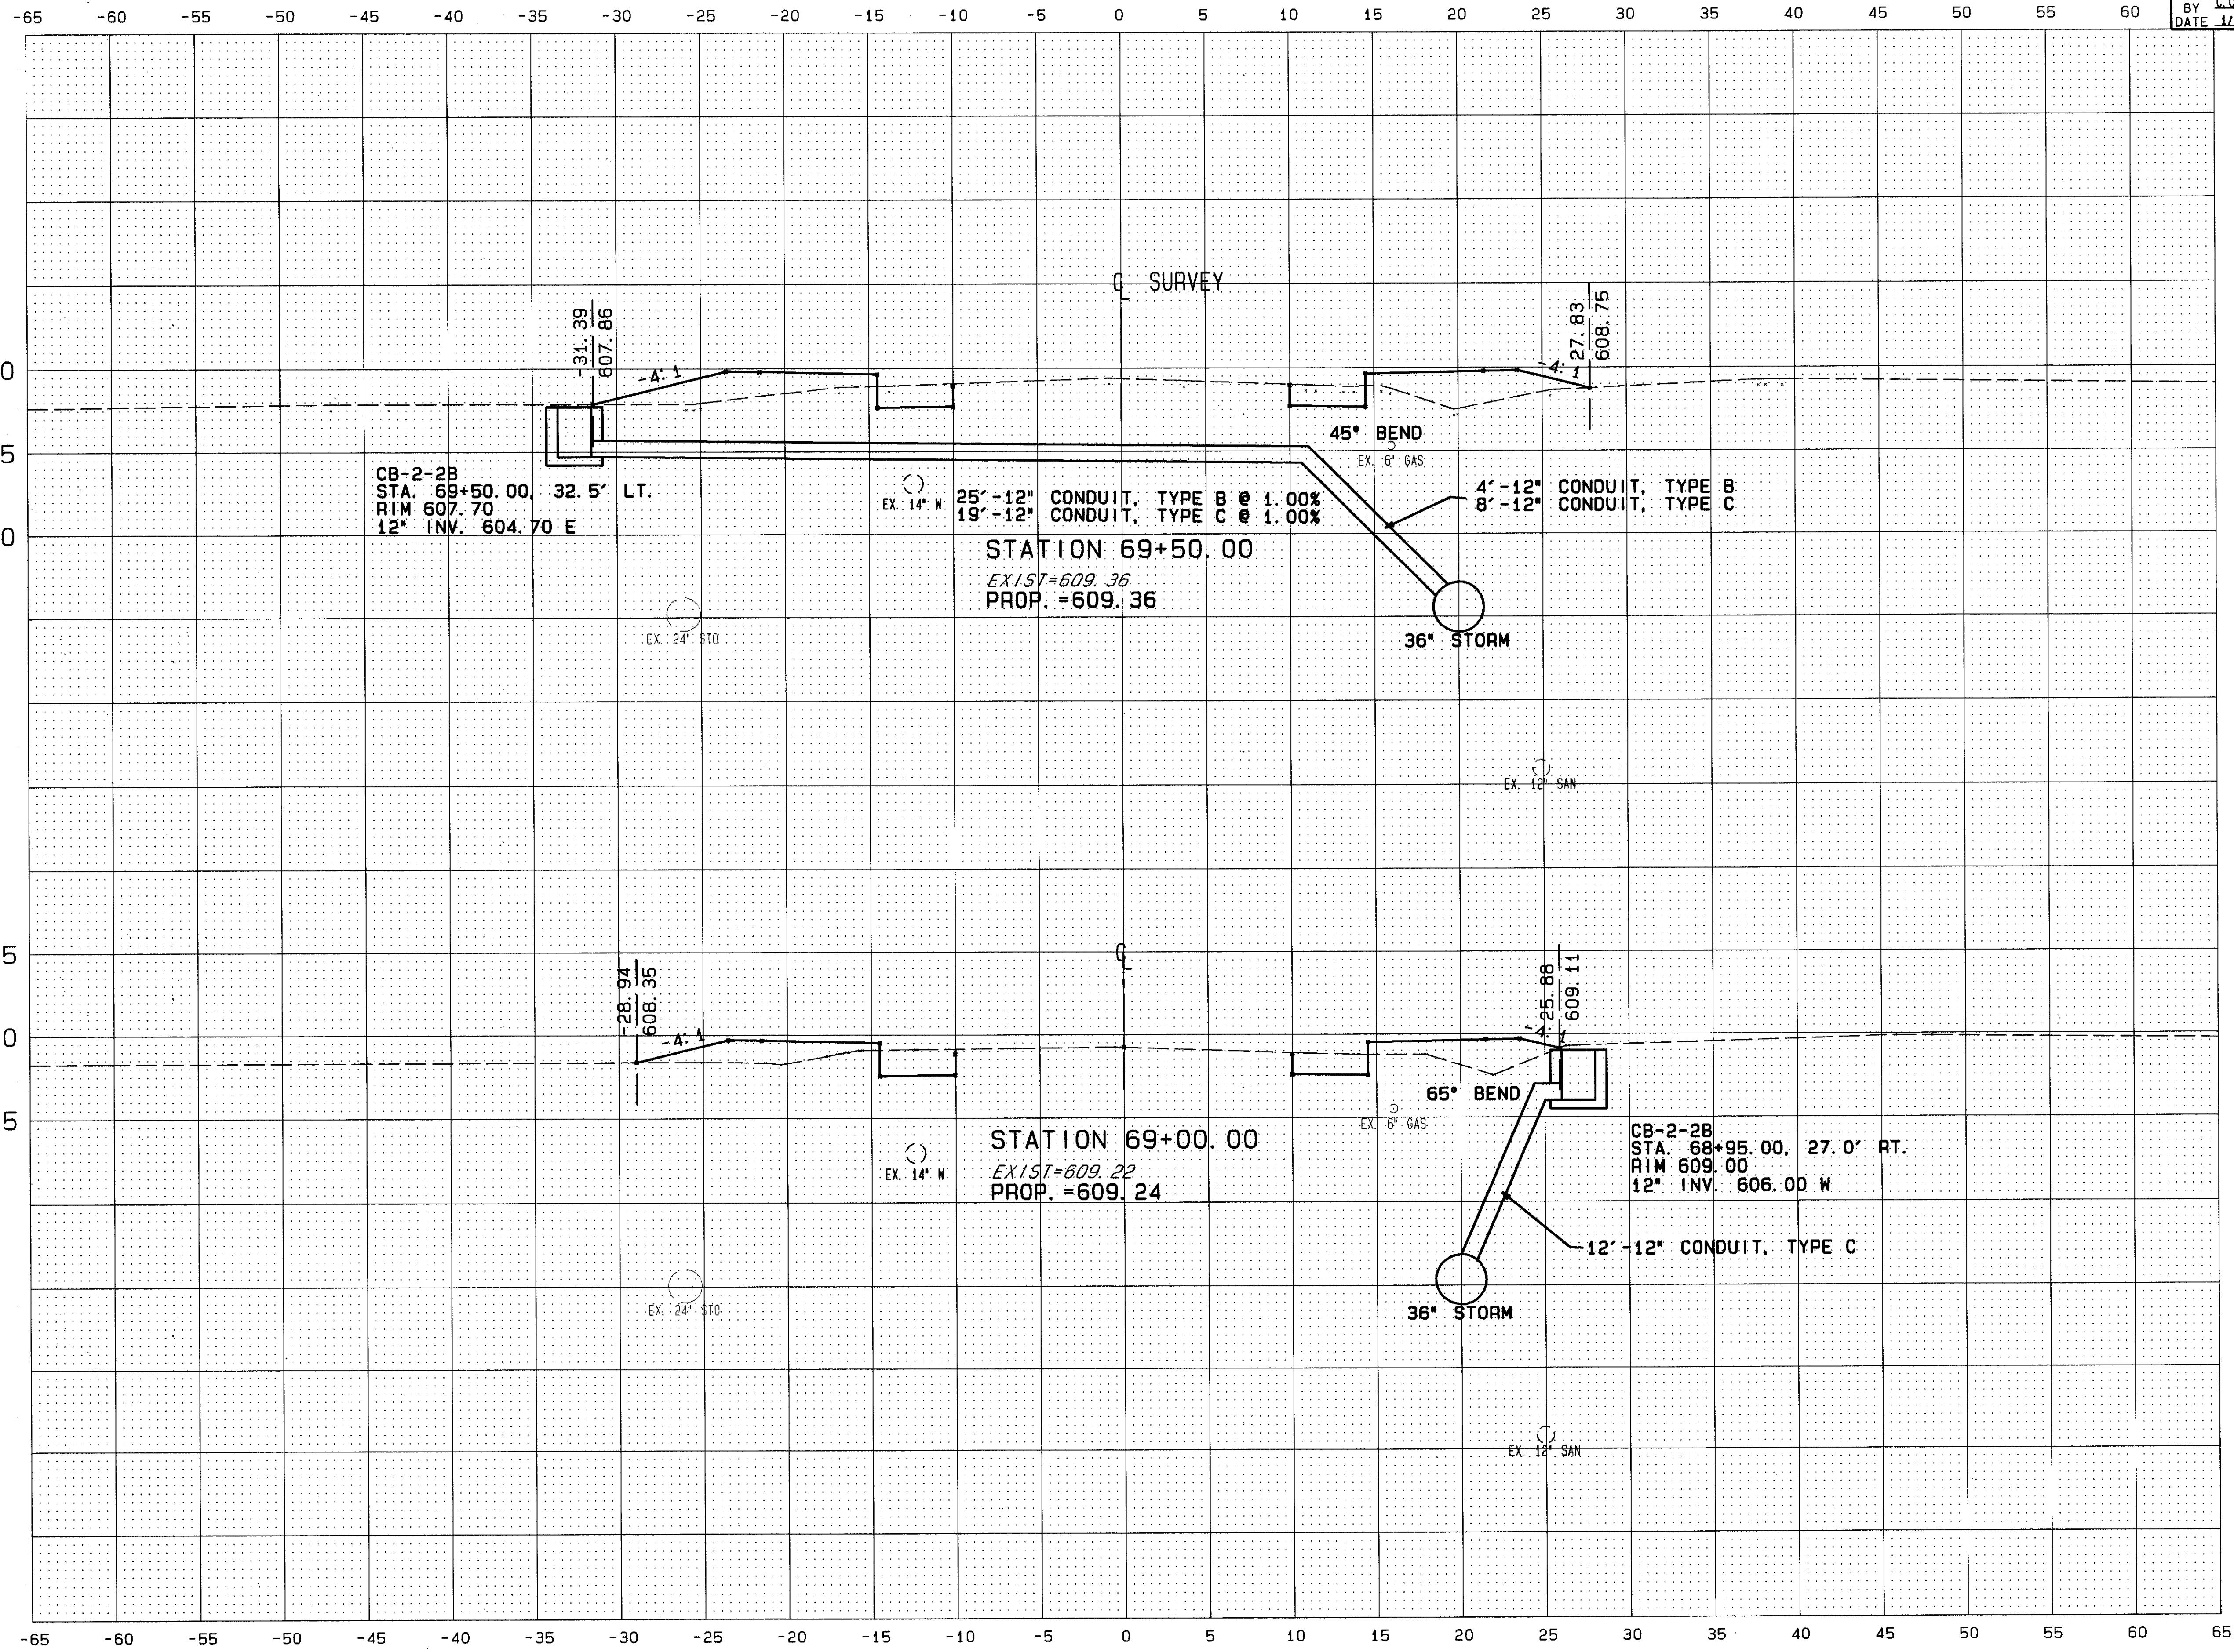

END AREA		VOLUME	
SQ. YDS.	CUT	SQ. YDS.	CU. YDS.
1.41	3.94		
		25.0	57.4
1.59	2.95		
		28.5	47.1

PLAN NO. 21

90483 FRI 01/29/93 03:02 PM JACK FILES: XROOTS.PLT DP6.PLT

CROSS SECTION STA. 69+00 to STA. 69+50