


CALC. BY J.J.C.  
 DATE 1/93  
 CHKD. BY C.C.H.  
 DATE 1/93

LAK - 535 - 0.55

OHIO  
 FHWA REGION 5  
 40  
 90

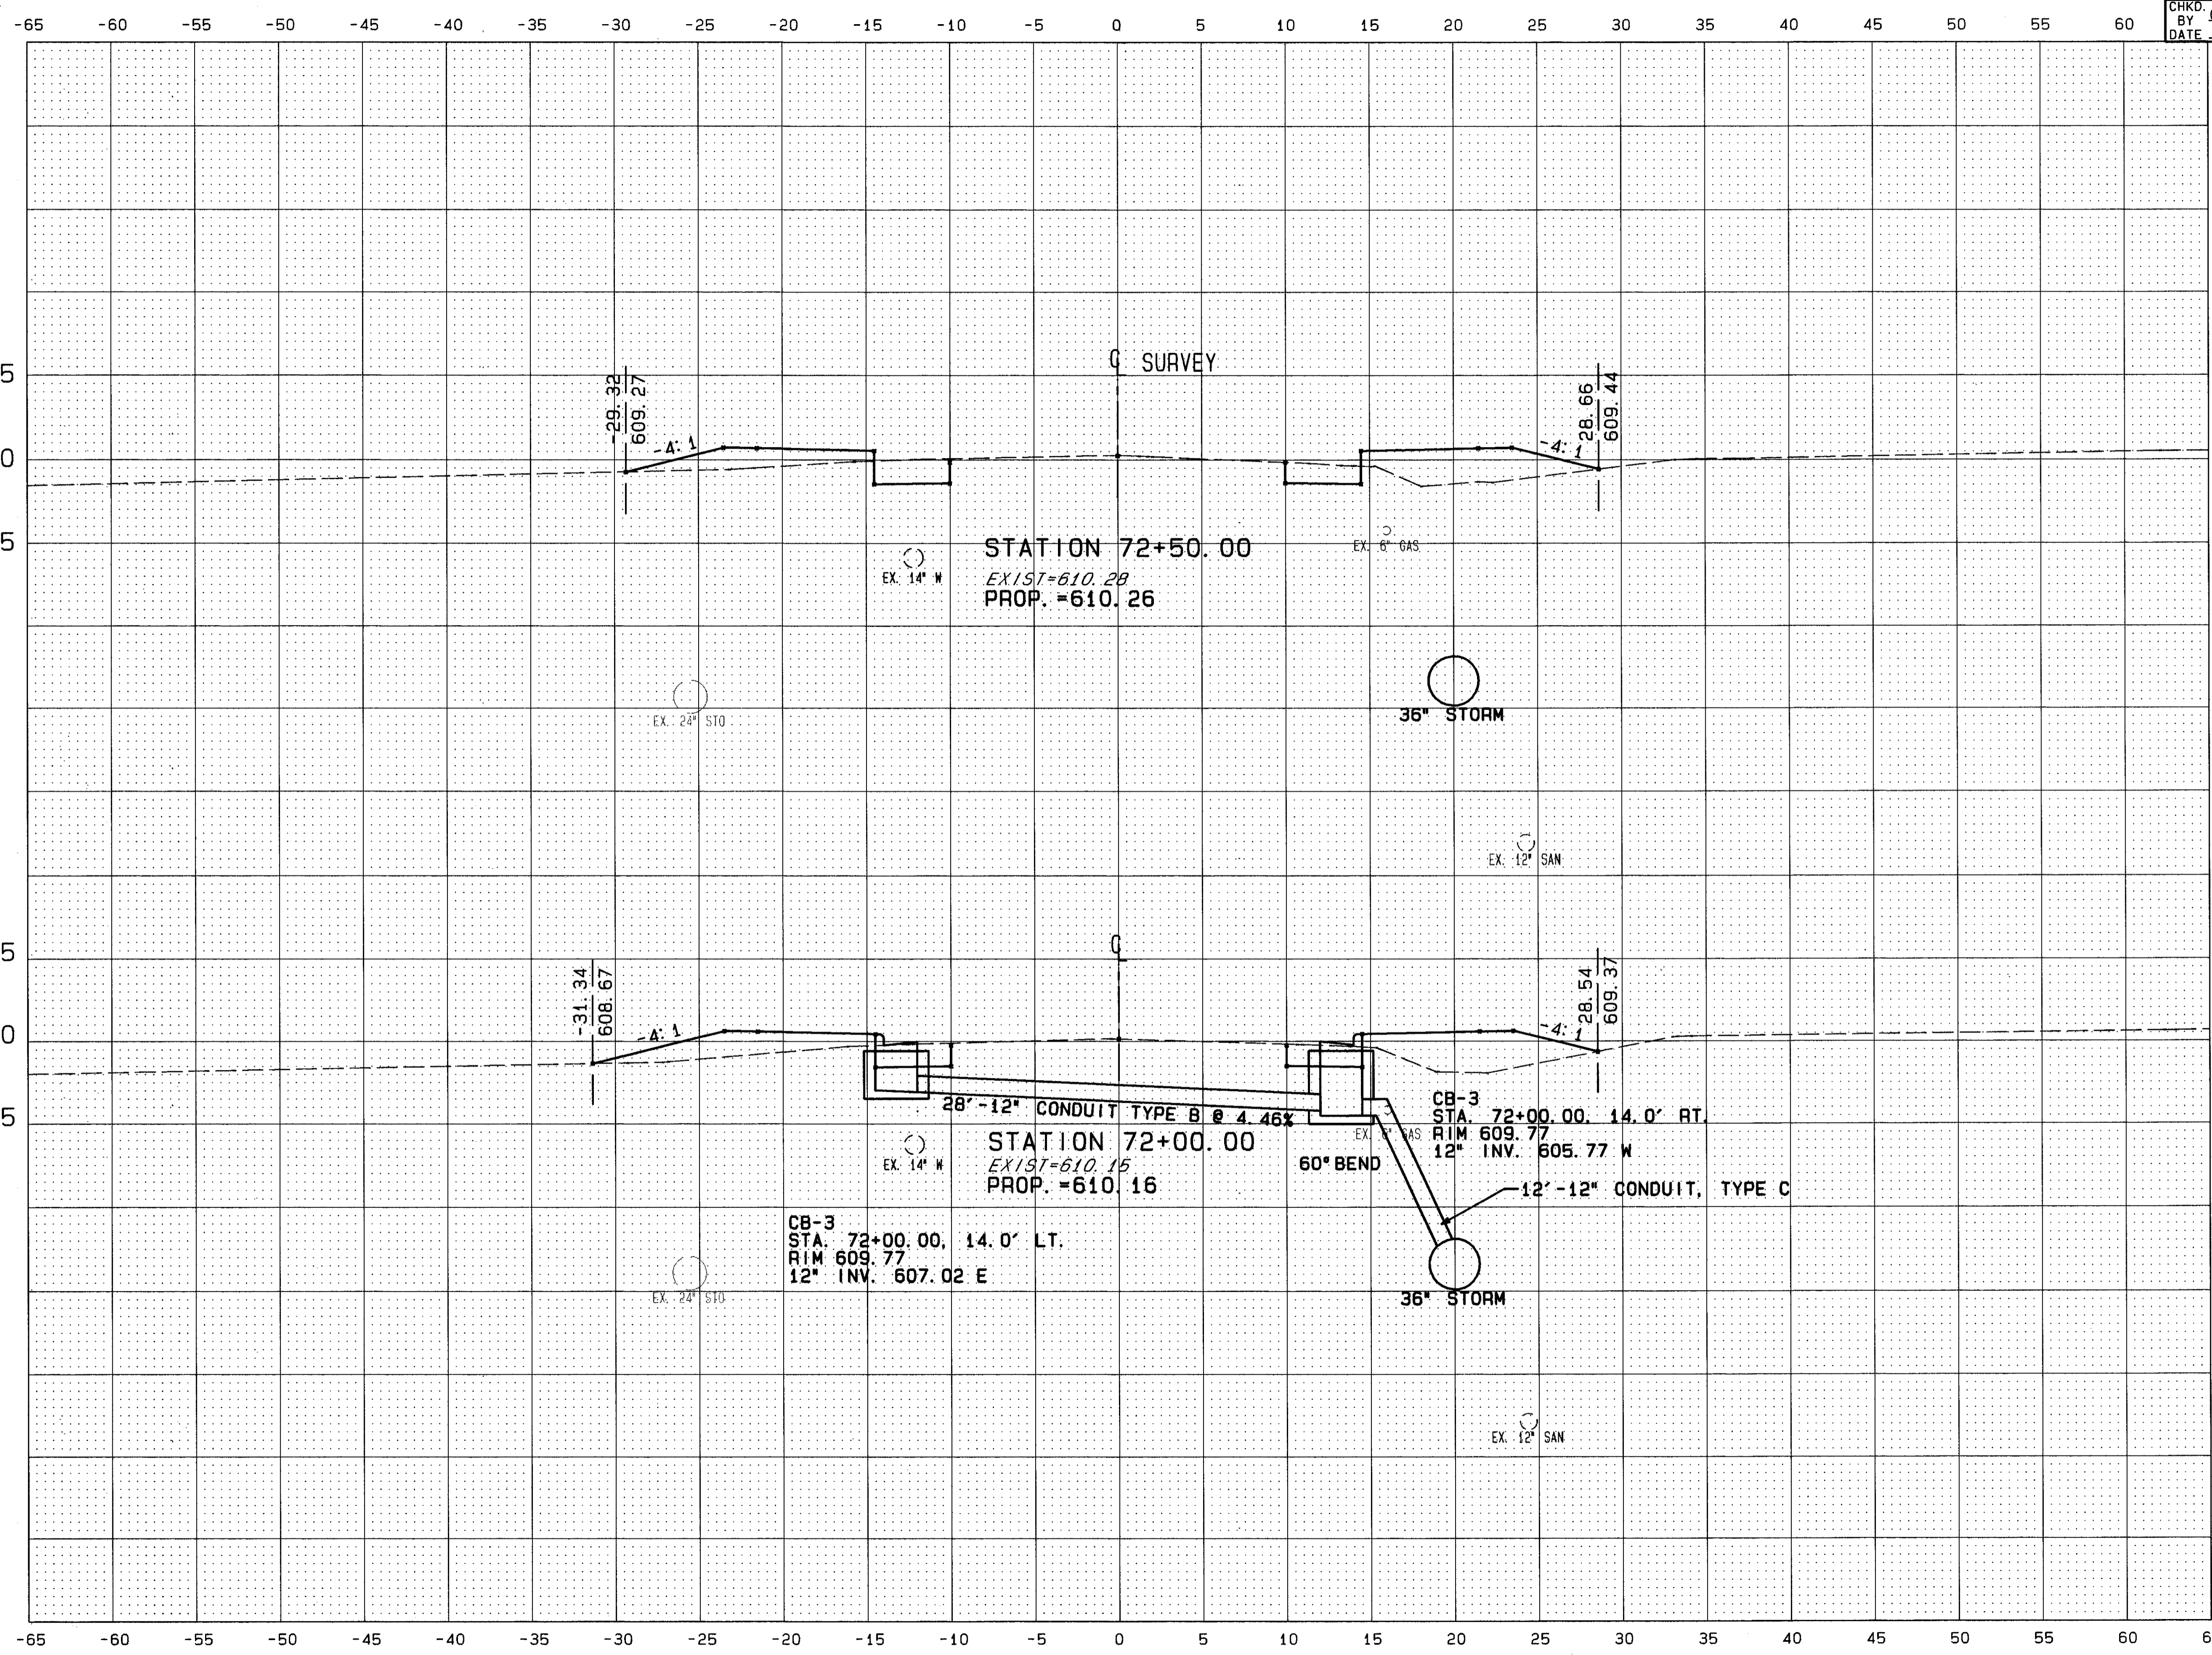

END AREA		VOLUME	
SQ. YDS.	SQ. YDS.	CUT	FILL
1.44	3.76		
		23.9	68.1
1.43	4.42		
		25.0	73.5

PLAN NO. 271

90483 FRI 01/29/93 02:02 PM JACK FILES: X67.PLT XDOTS.PLT

CROSS SECTION STA. 72+00 to STA. 72+50