


CALC. BY J.J.C.
 DATE 1/93
 CHKD. BY E.C.H.
 DATE 1/93

LAK - 535 - 0.55

OHIO
 FHWA REGION 5

44
 90

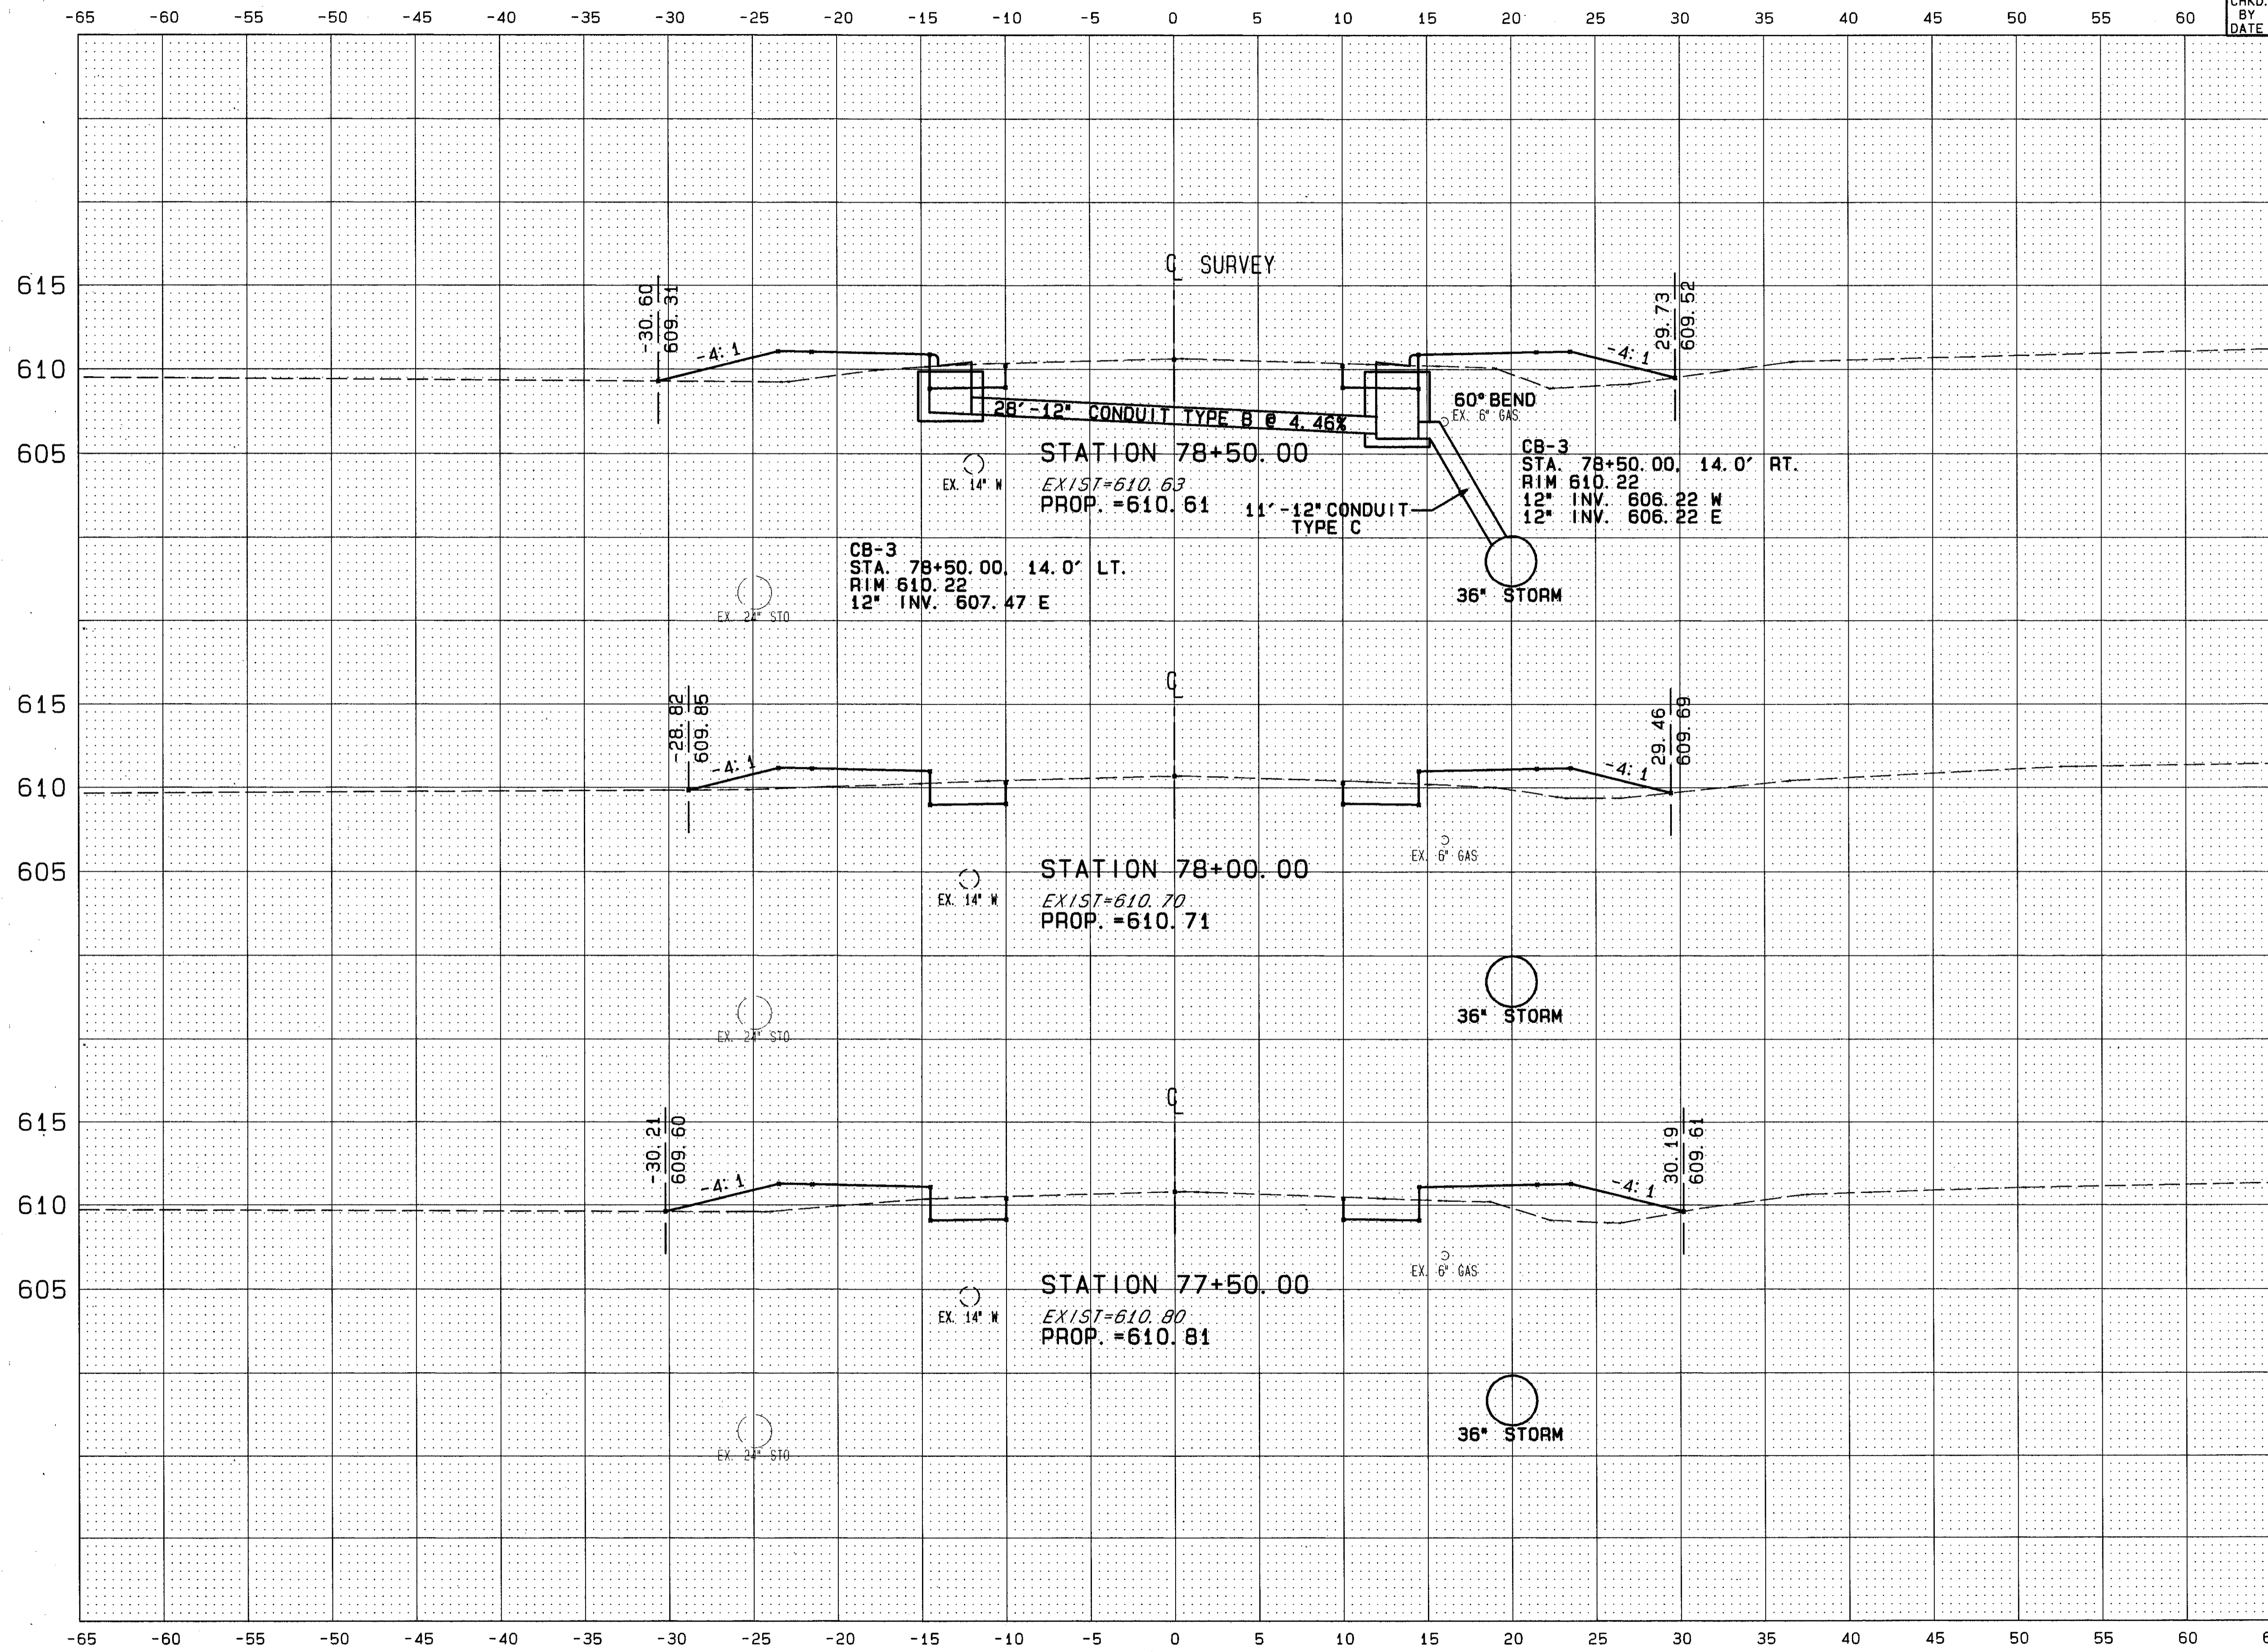

END AREA		VOLUME	
SQ. YDS.	SQ. YDS.	CU. YDS.	CU. YDS.
CUT	FILL	CUT	FILL
1.58	3.96		
		25.4	59.6
1.46	3.19		
		24.0	60.7
1.41	4.09		
		24.1	73.3

PLAN
 NO. 271

90483 FRI 01/29/93 02:02 PM JACK FILES: X71.PLT XDOTS.PLT

CROSS SECTION STA. 77+50 TO STA. 78+50