


CALC. BY J.J.C.  
 DATE 1/93  
 CHKD. BY C.C.H.  
 DATE 1/93

LAK - 535 - 0.55

OHIO

FHWA REGION 5

45  
90

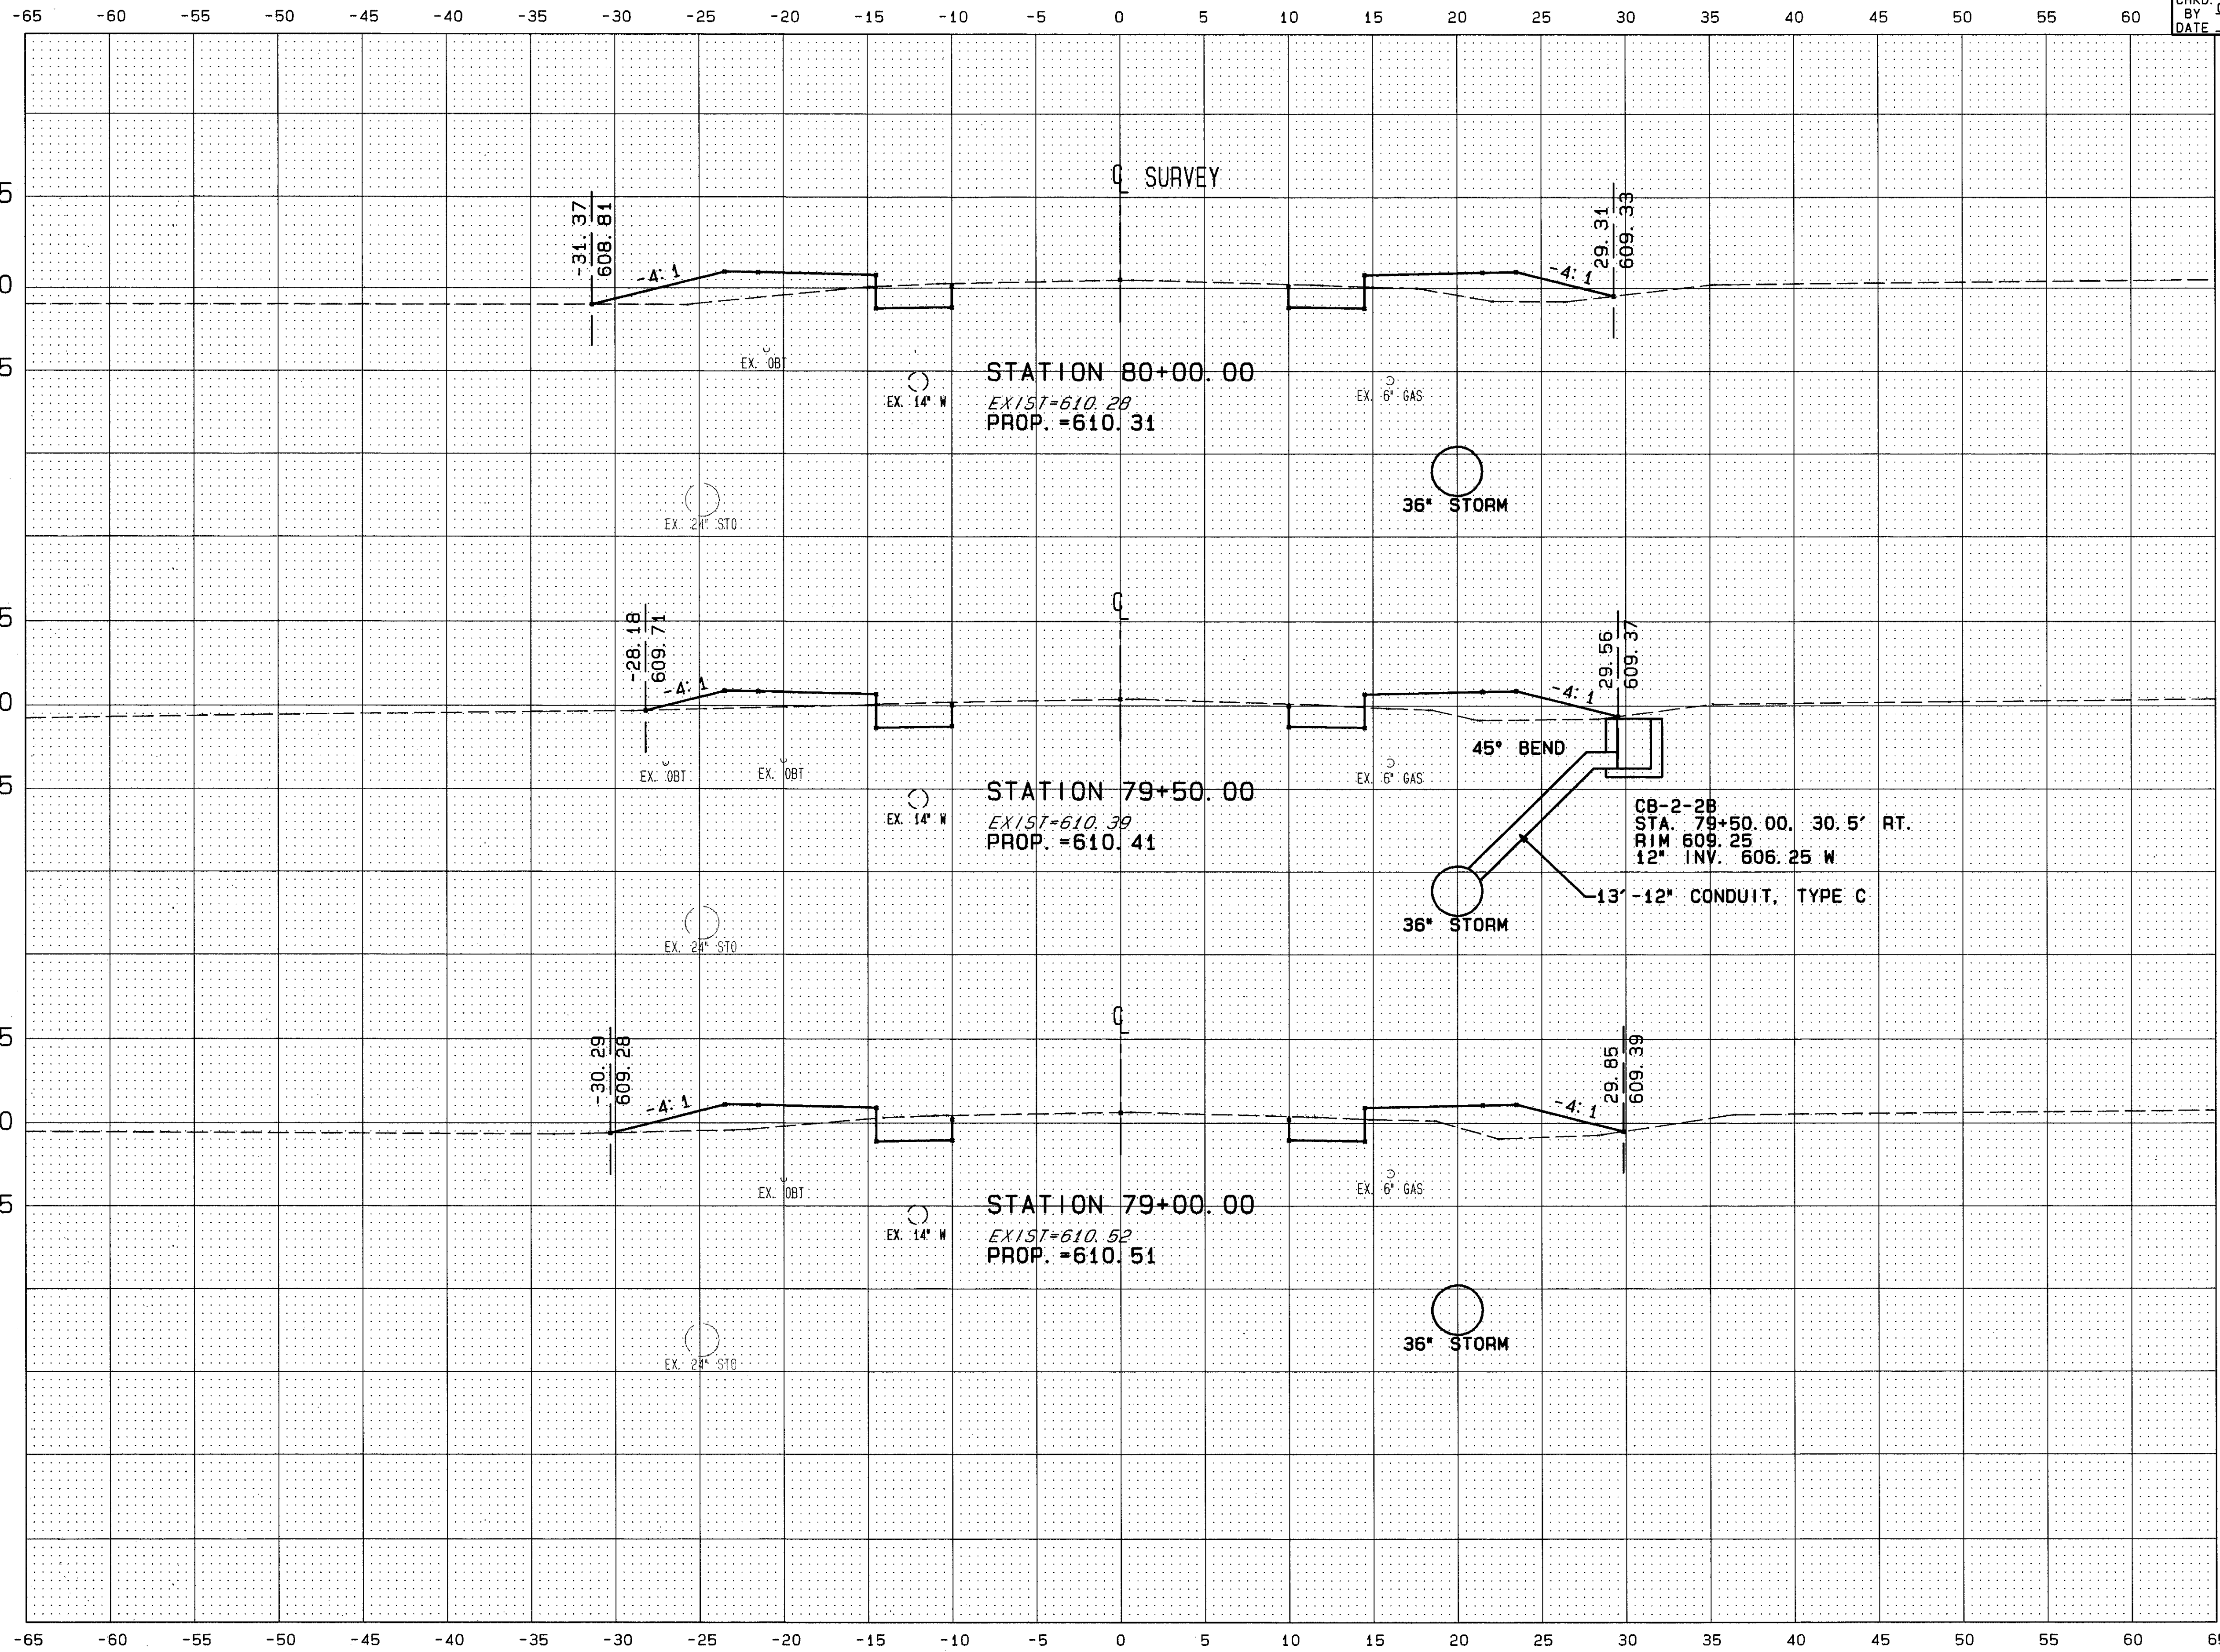

END AREA		VOLUME	
SQ. YDS.	CUT	CU. YDS.	FILL
1.50	3.87	25.4	57.0
1.54	2.98	26.9	55.0
1.68	3.62	27.2	63.1

PLAN  
NO. 271

90483 FRI 01/29/93 03:02 PM JACK FILES: XD07S.PLT DP6.PLT

CROSS SECTION STA. 79+00 TO STA. 80+00