

01-E-C


CALC. J.J.C.
 BY
 DATE 1/93
 CHKD BY C.C.H.
 DATE 1/93

LAK - 535 - 0.55

OHIO

46
 90

FHWA REGION 5

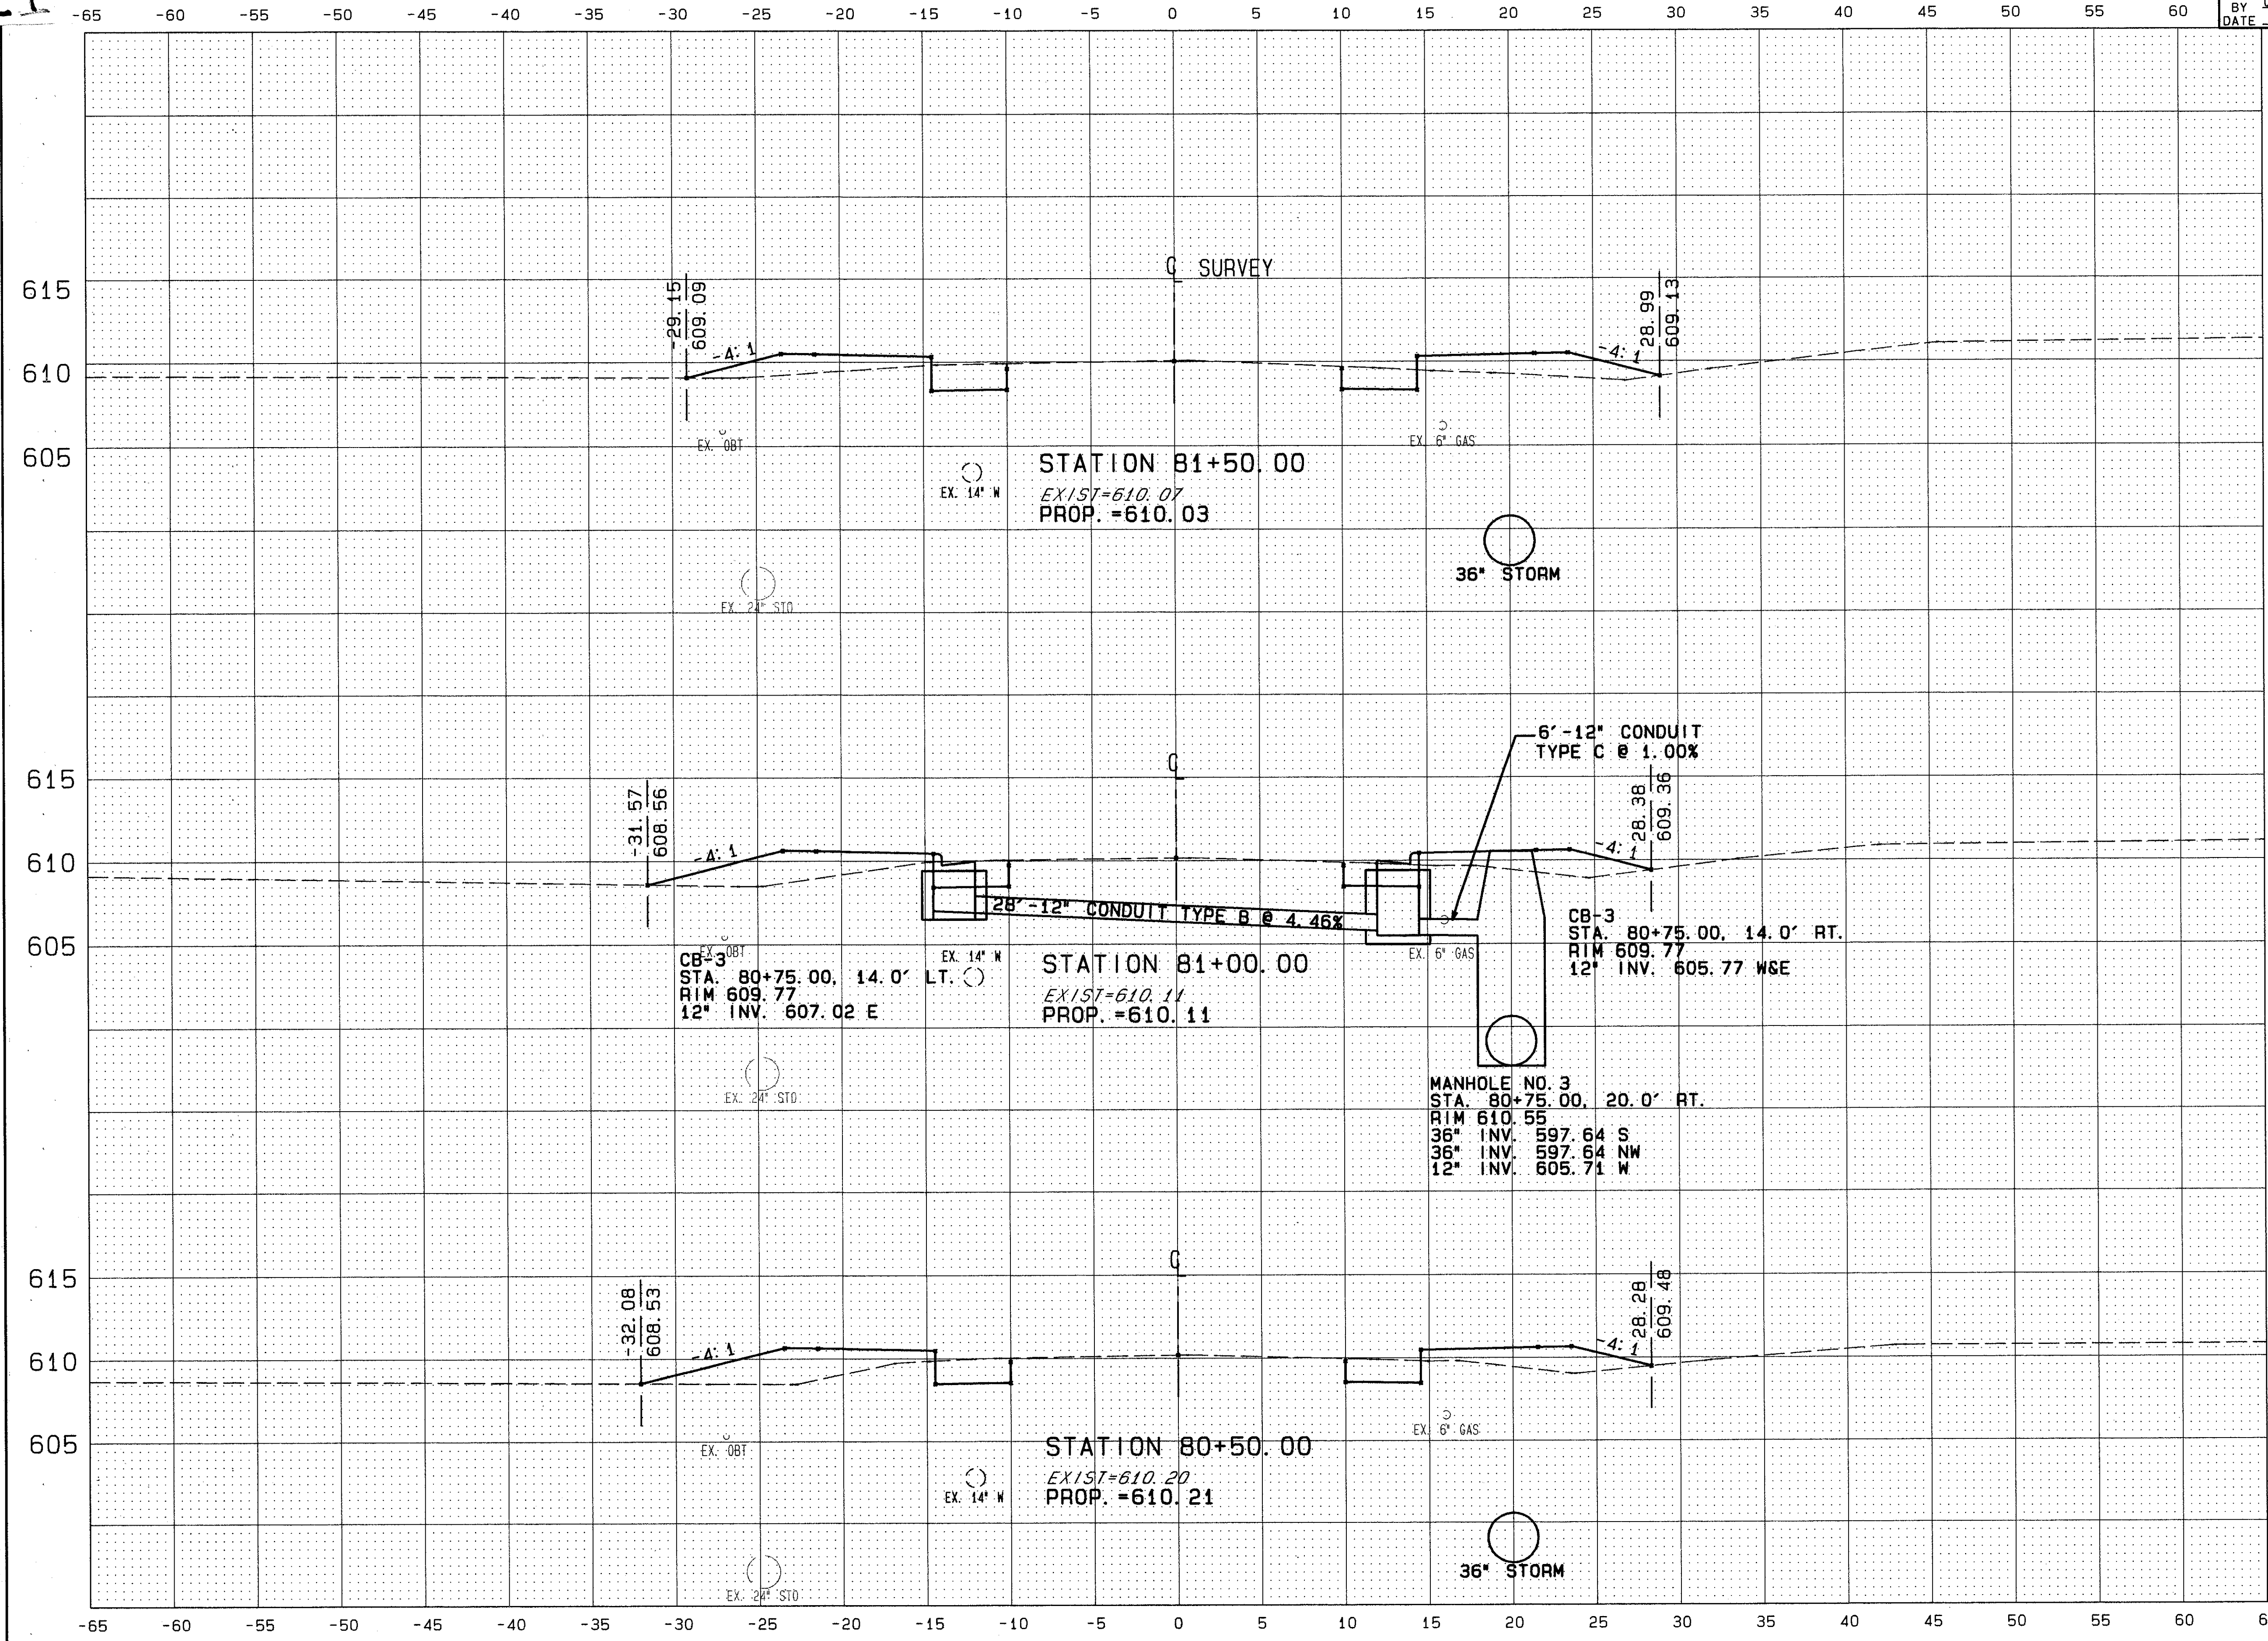

END AREA		VOLUME	
CUT	FILL	CUT	FILL

1.66	2.92	28.0	54.8
1.70	3.65	27.7	62.8
1.62	3.89	26.0	64.6

PLAN
 AD: 271

90483 FRI 01/29/93 02:02 PM JACK FILES: X73.PLT XDOTS.PLT

CROSS SECTION STA. 80+50 to STA. 81+50