


CALC. BY J.J.C.
 DATE 1/93
 CHKD. BY C.C.H.
 DATE 1/93

LAK - 535 - 0.55

OHIO
 FHWA REGION 5
 47
 90

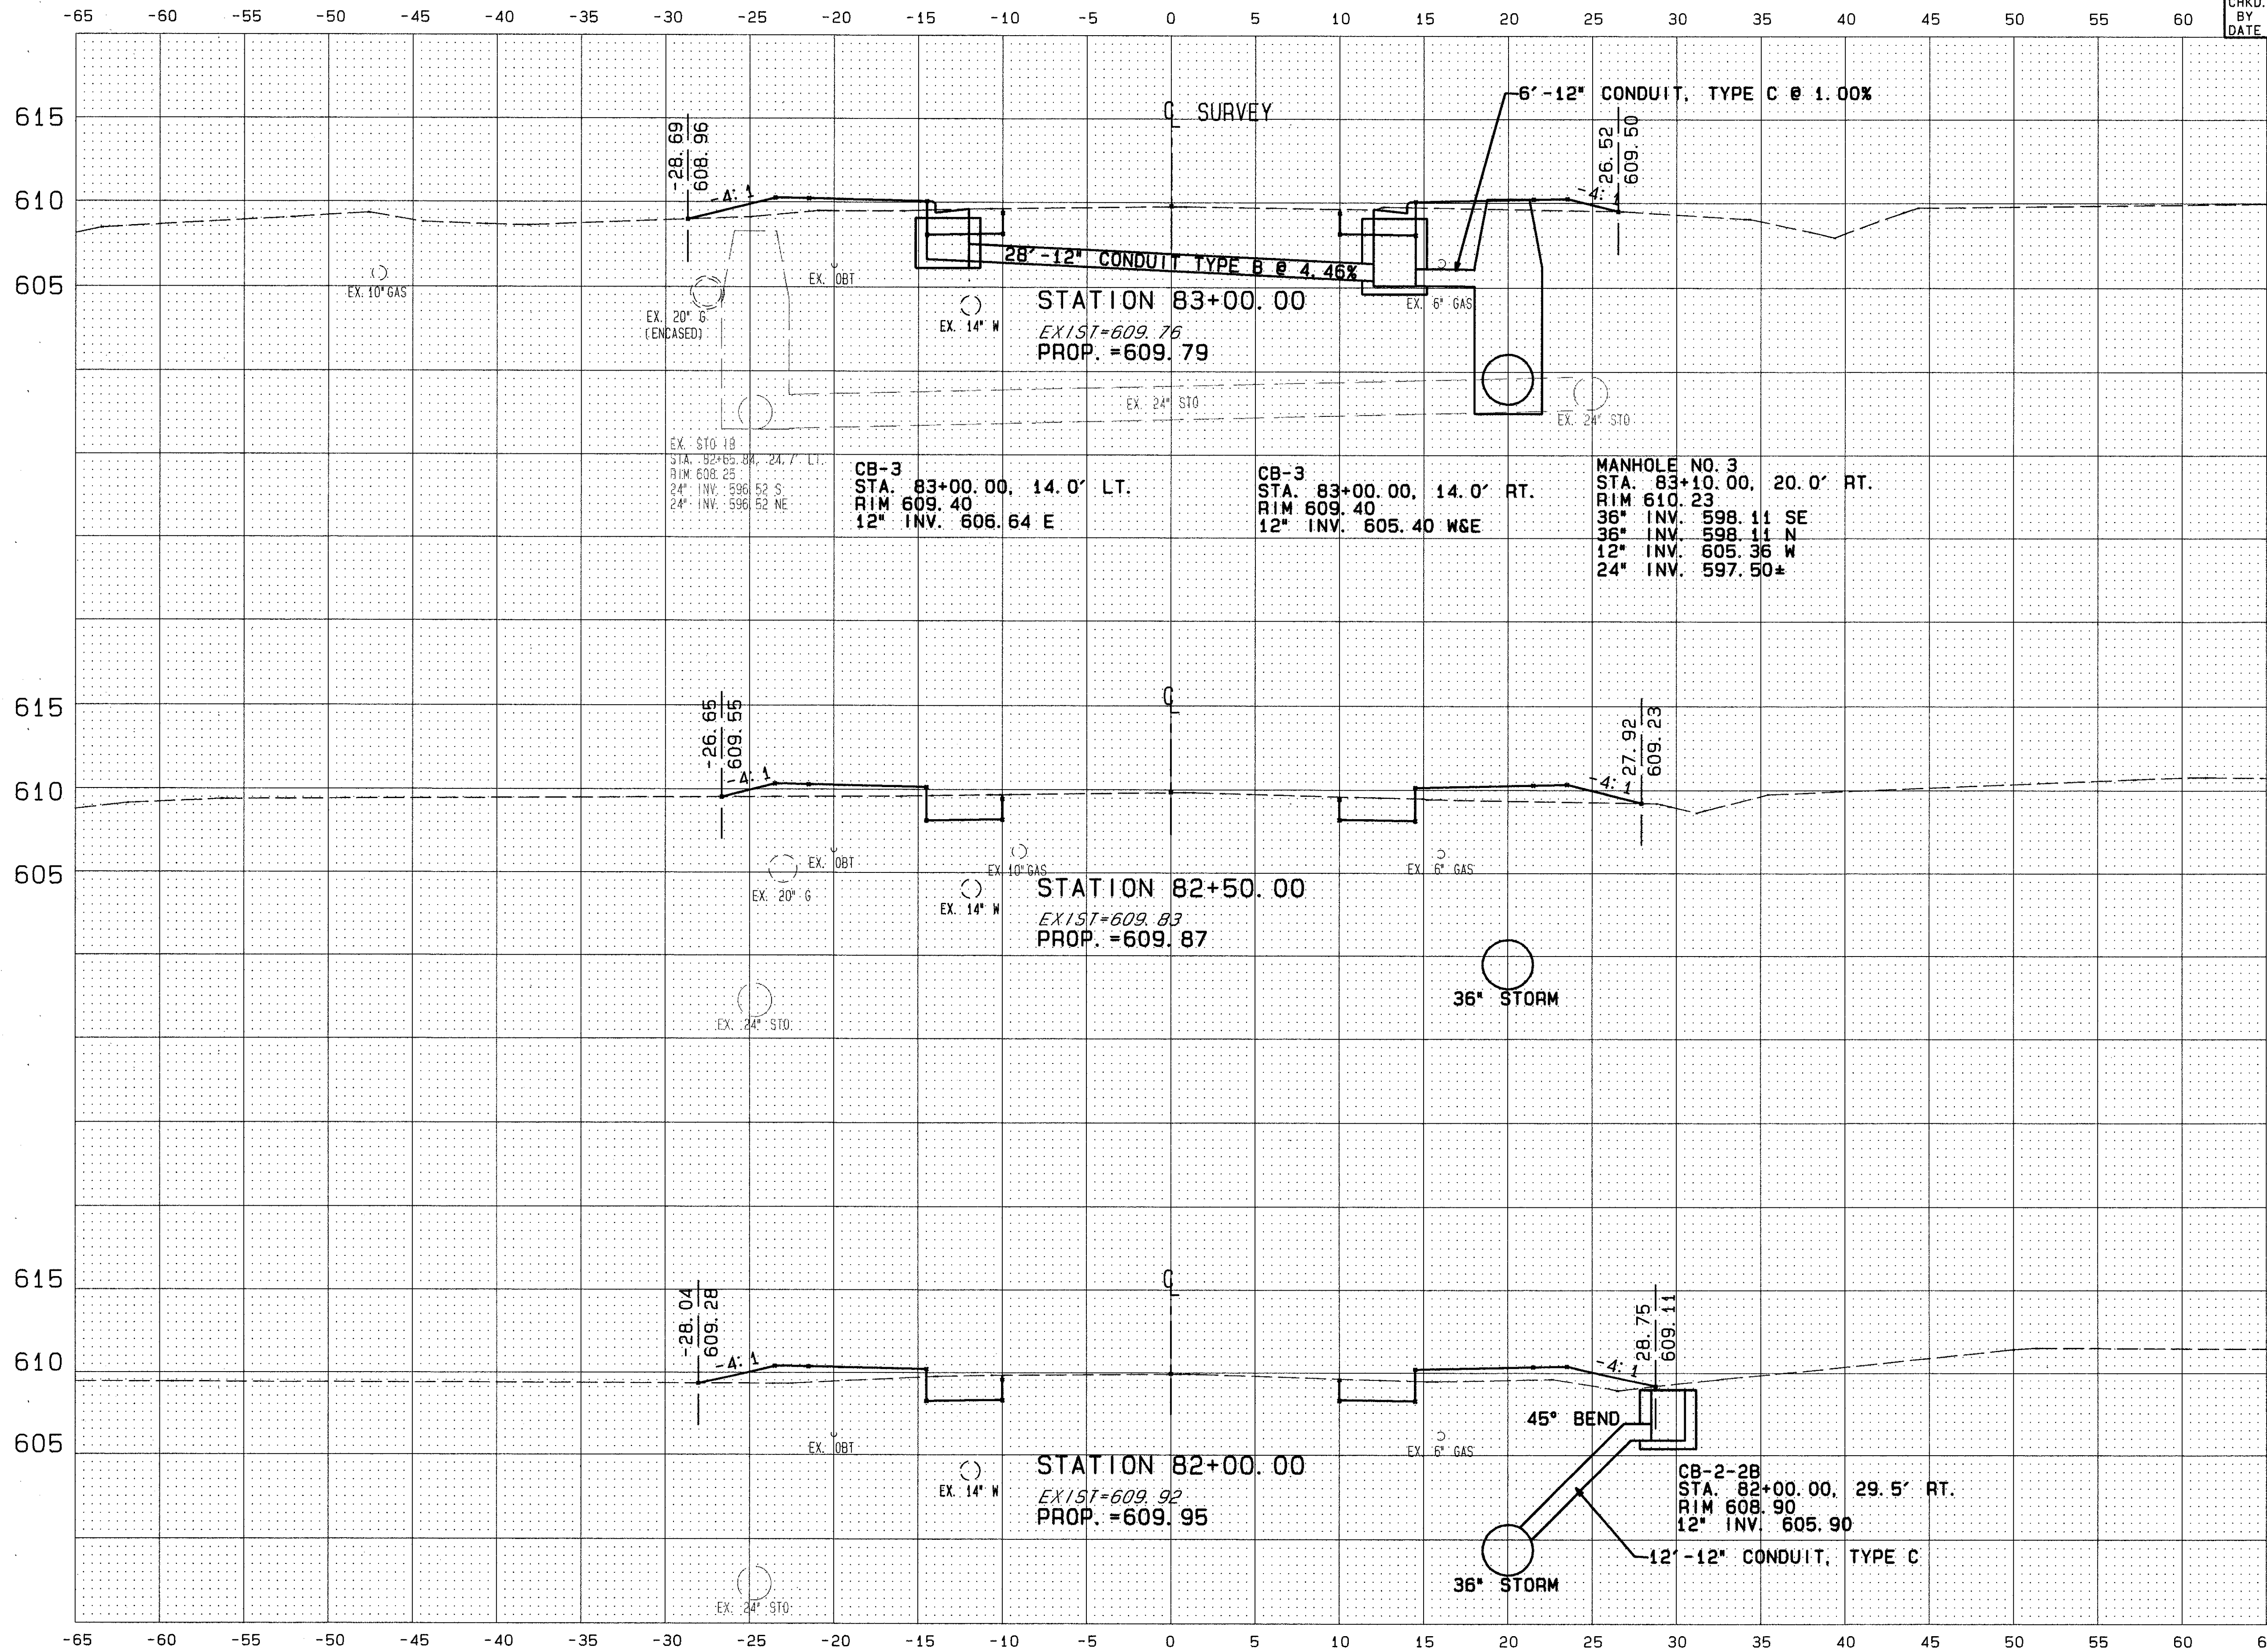

| END AREA | | VOLUME | |
|----------|------|--------|------|
| CUT | FILL | CUT | FILL |
| 1.76 | 1.67 | 28.0 | 29.8 |
| 1.60 | 1.90 | 26.4 | 35.9 |
| 1.56 | 2.40 | 26.8 | 44.4 |

PLAN
 NO. 21

90483 FRI 01/29/93 02:02 PM JACK FILES: X74.PLT XDOTS.PLT

CROSS SECTION STA. 82+00 to STA. 83+00