


CALC. BY J.J.C.
 DATE 1/93
 CHKD. BY C.C.H.
 DATE 1/93

LAK - 535 - 0.55

OHIO
 FHWA REGION 5
 55
 90

90483 FRI 01/29/93 03:02 PM JACK FILES: DP1.PLT XDOTS.PLT

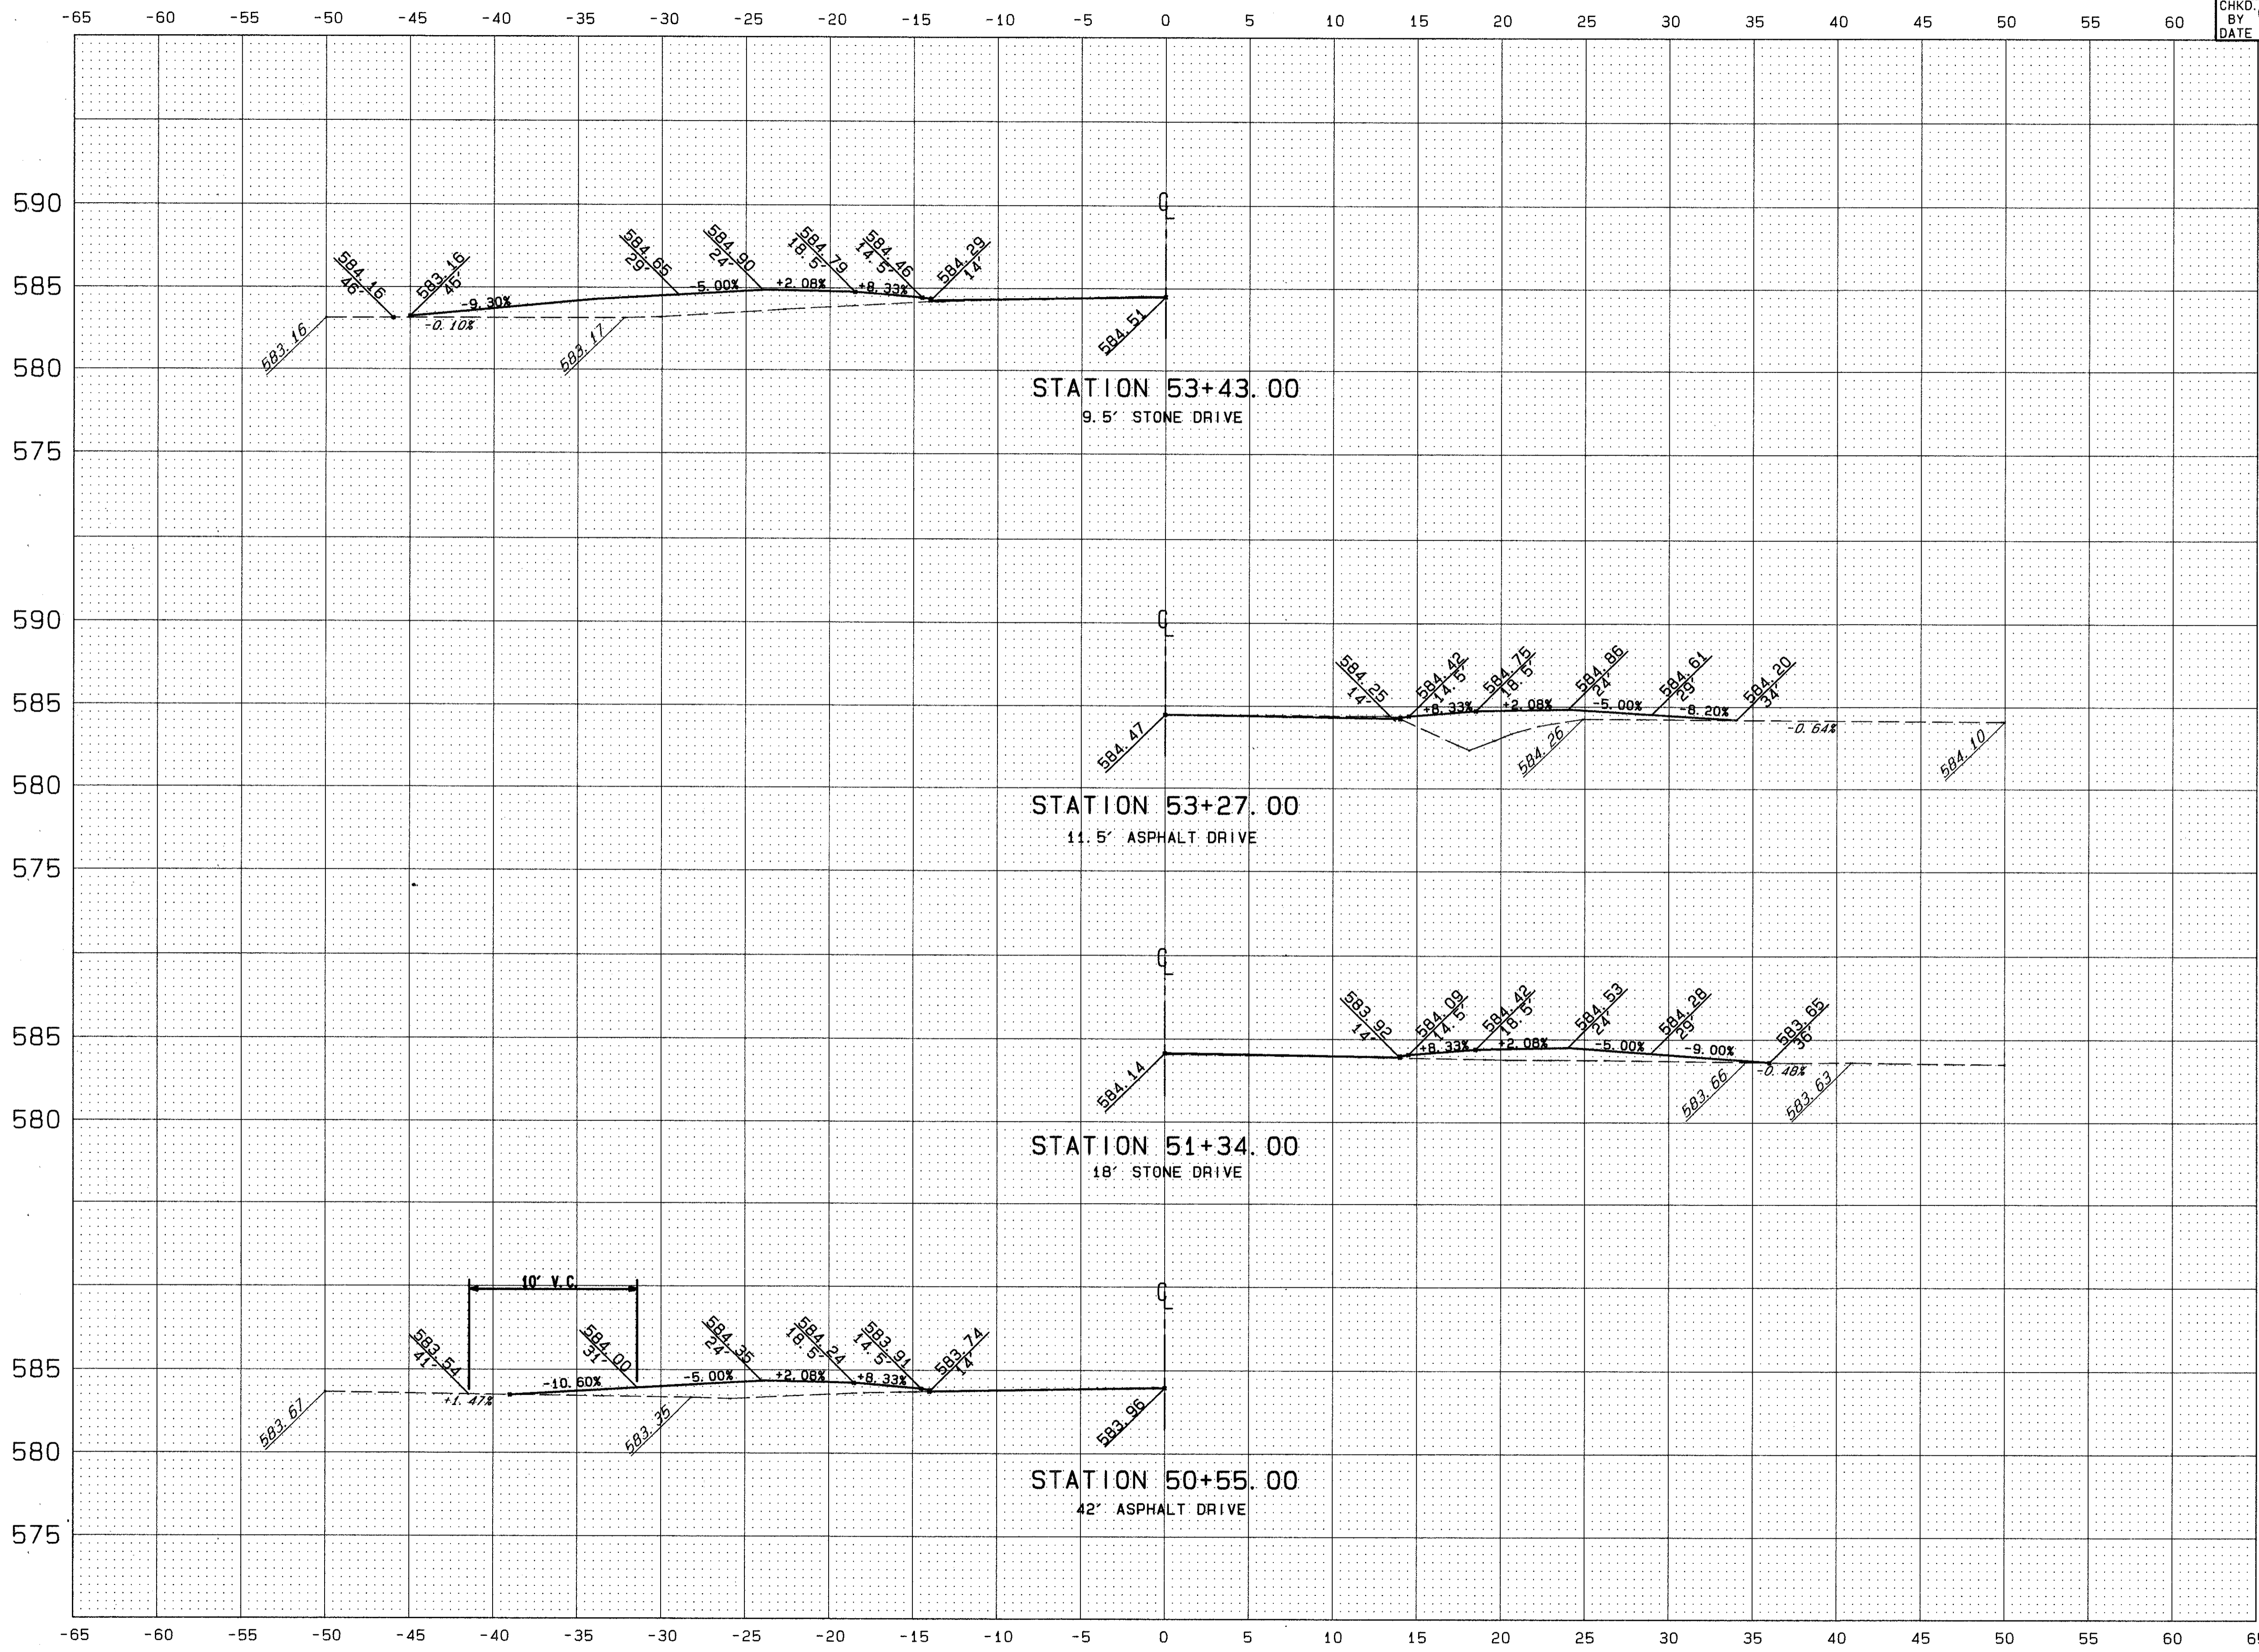

END AREA		VOLUME	
SQ. YDS.	CUT	CU. YDS.	FILL

PLAN
 NO. 271

DRIVE PROFILES STA. 50+55 TO STA. 53+45