


CALC. J.J.C.
 BY J.J.C.
 DATE 1/93
 CHKD. C.C.H.
 BY C.C.H.
 DATE 1/93


LAK - 535 - 0.55

OHIO

FHWA REGION 5

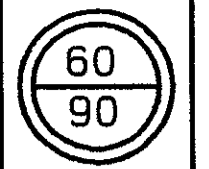

-65 -60 -55 -50 -45 -40 -35 -30 -25 -20 -15 -10 -5 0 5 10 15 20 25 30 35 40 45 50 55 60

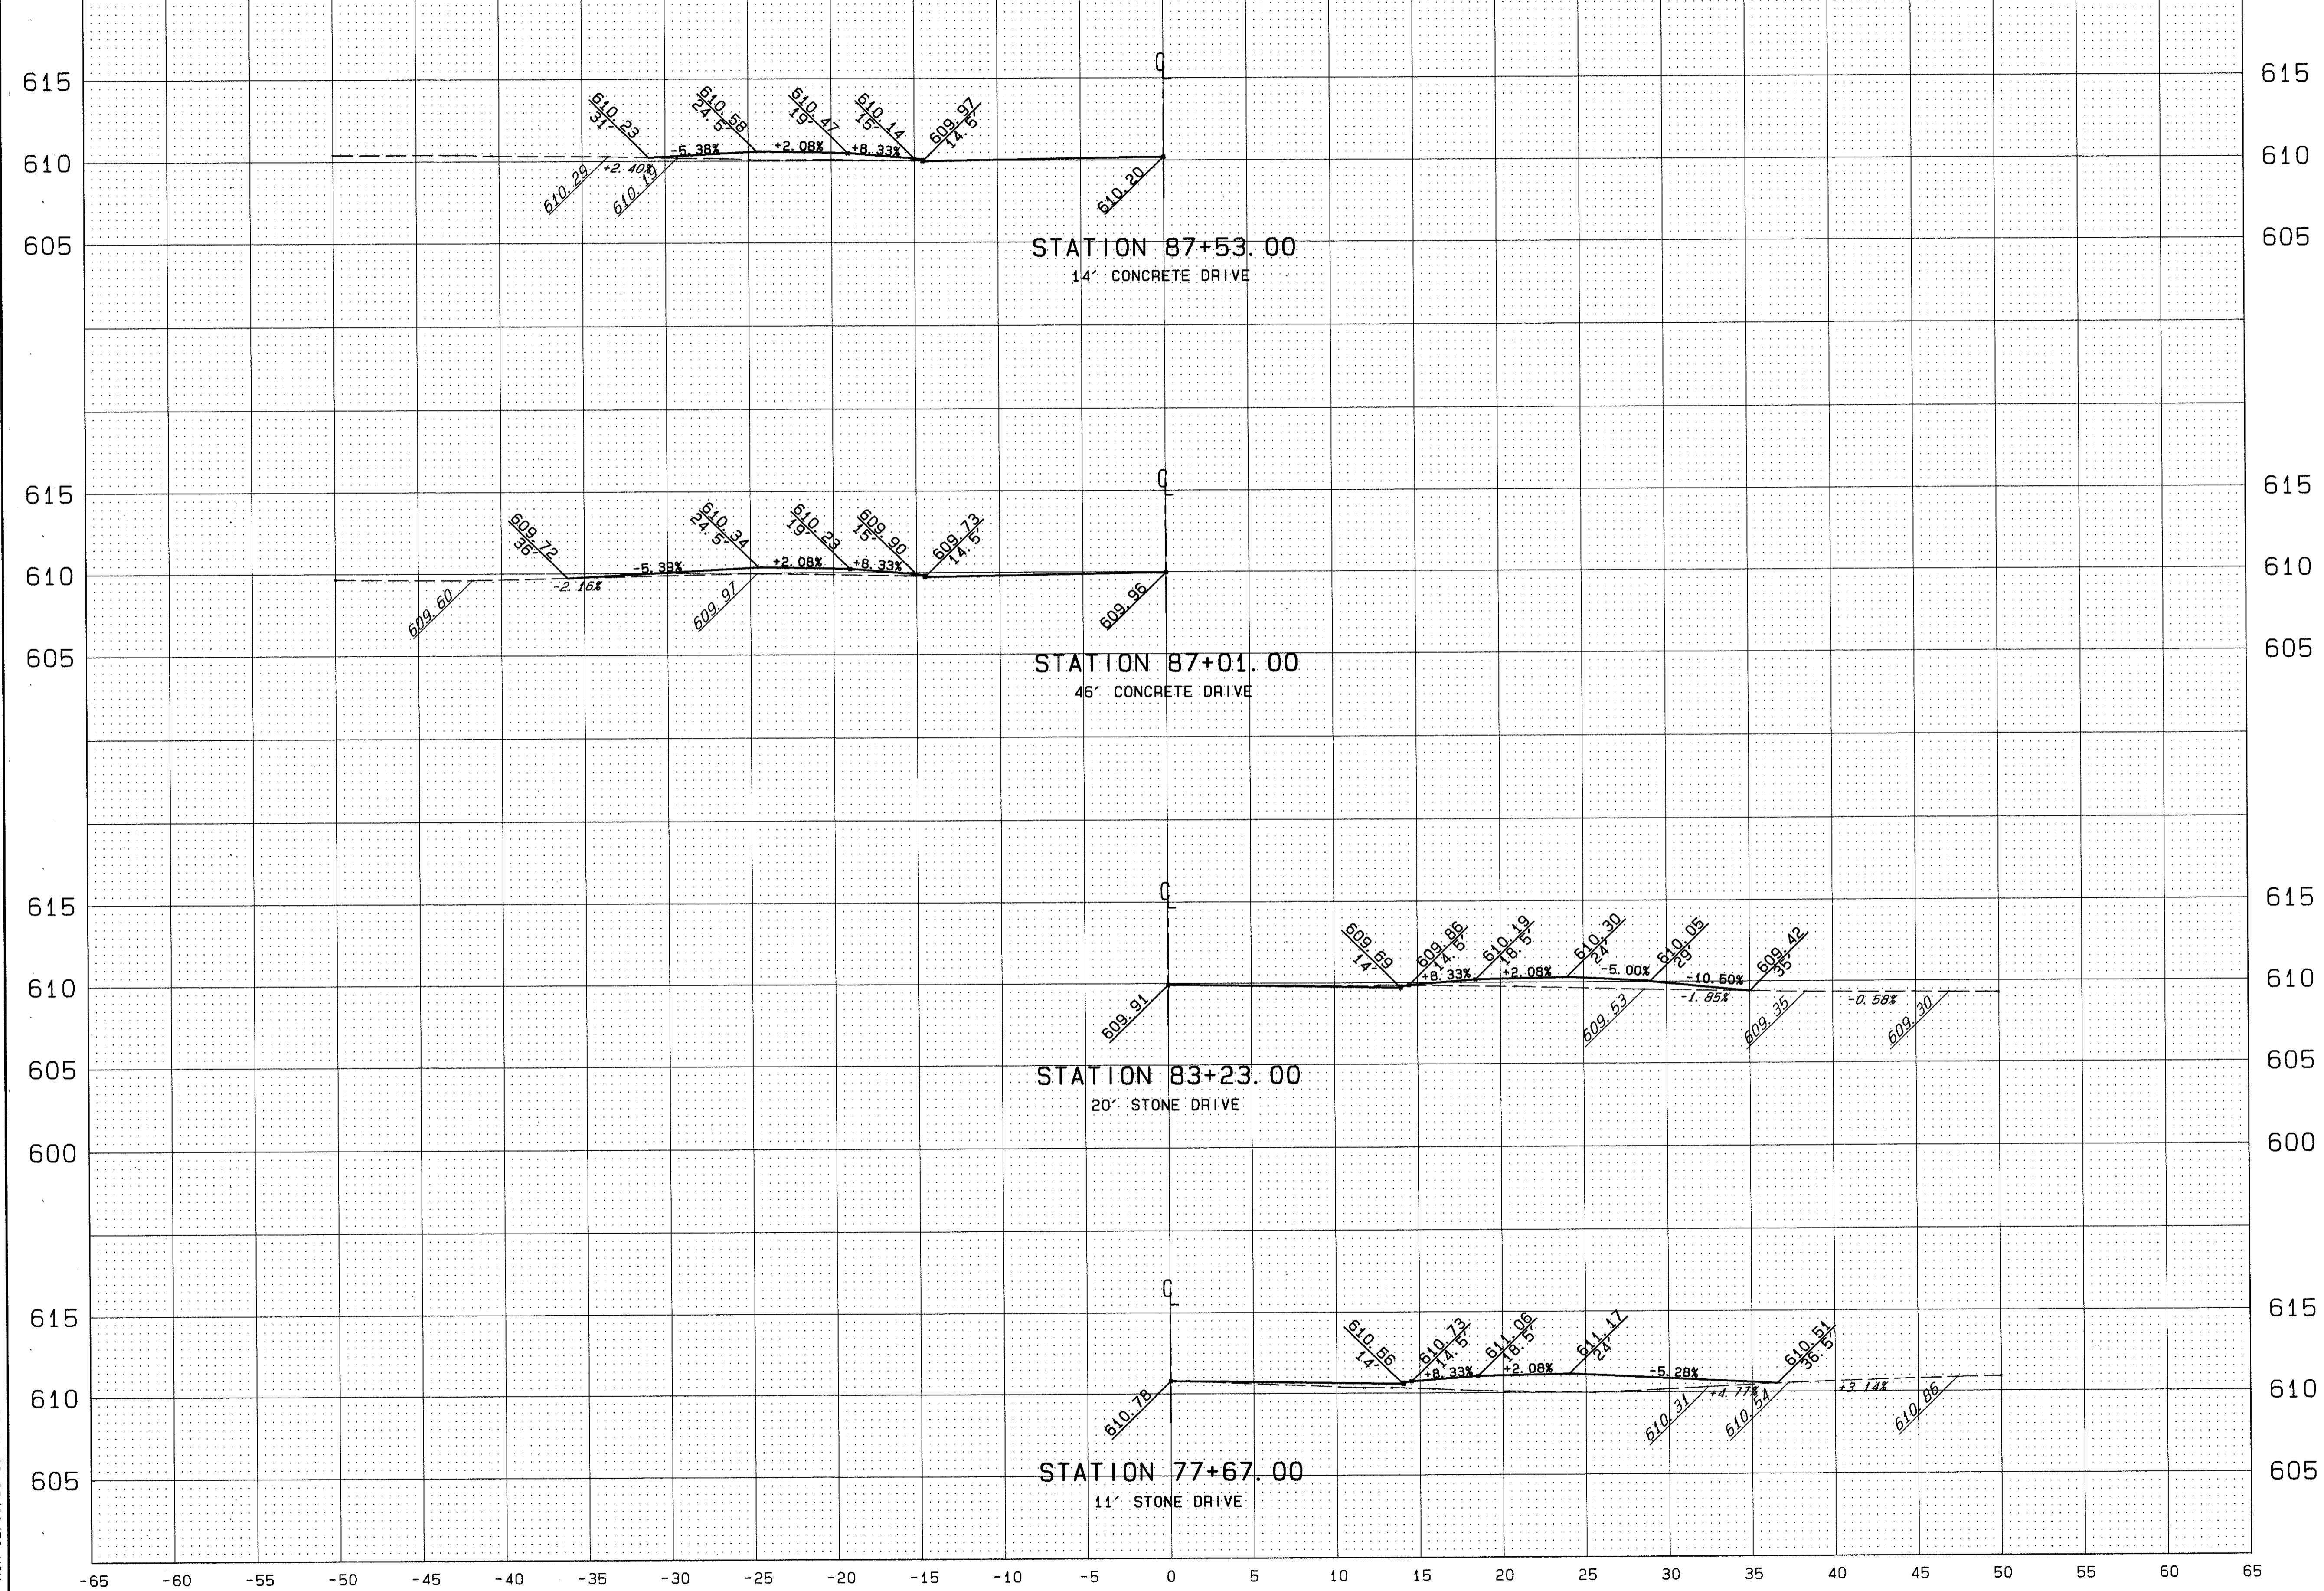

END AREA		VOLUME	
SQ. YDS.	CUT	CU. YDS.	FILL

PLAN
 NO. 251

90483 MON 02/01/93 08:48:19 AM JACK FILES: DP6_PLT_XDOTS.PLT