


CALC. BY J.J.G.
 DATE 1/93
 CHKD. BY C.C.H.
 DATE 1/93

LAK - 535 - 0.55

OHIO

FHWA REGION 5

61
90

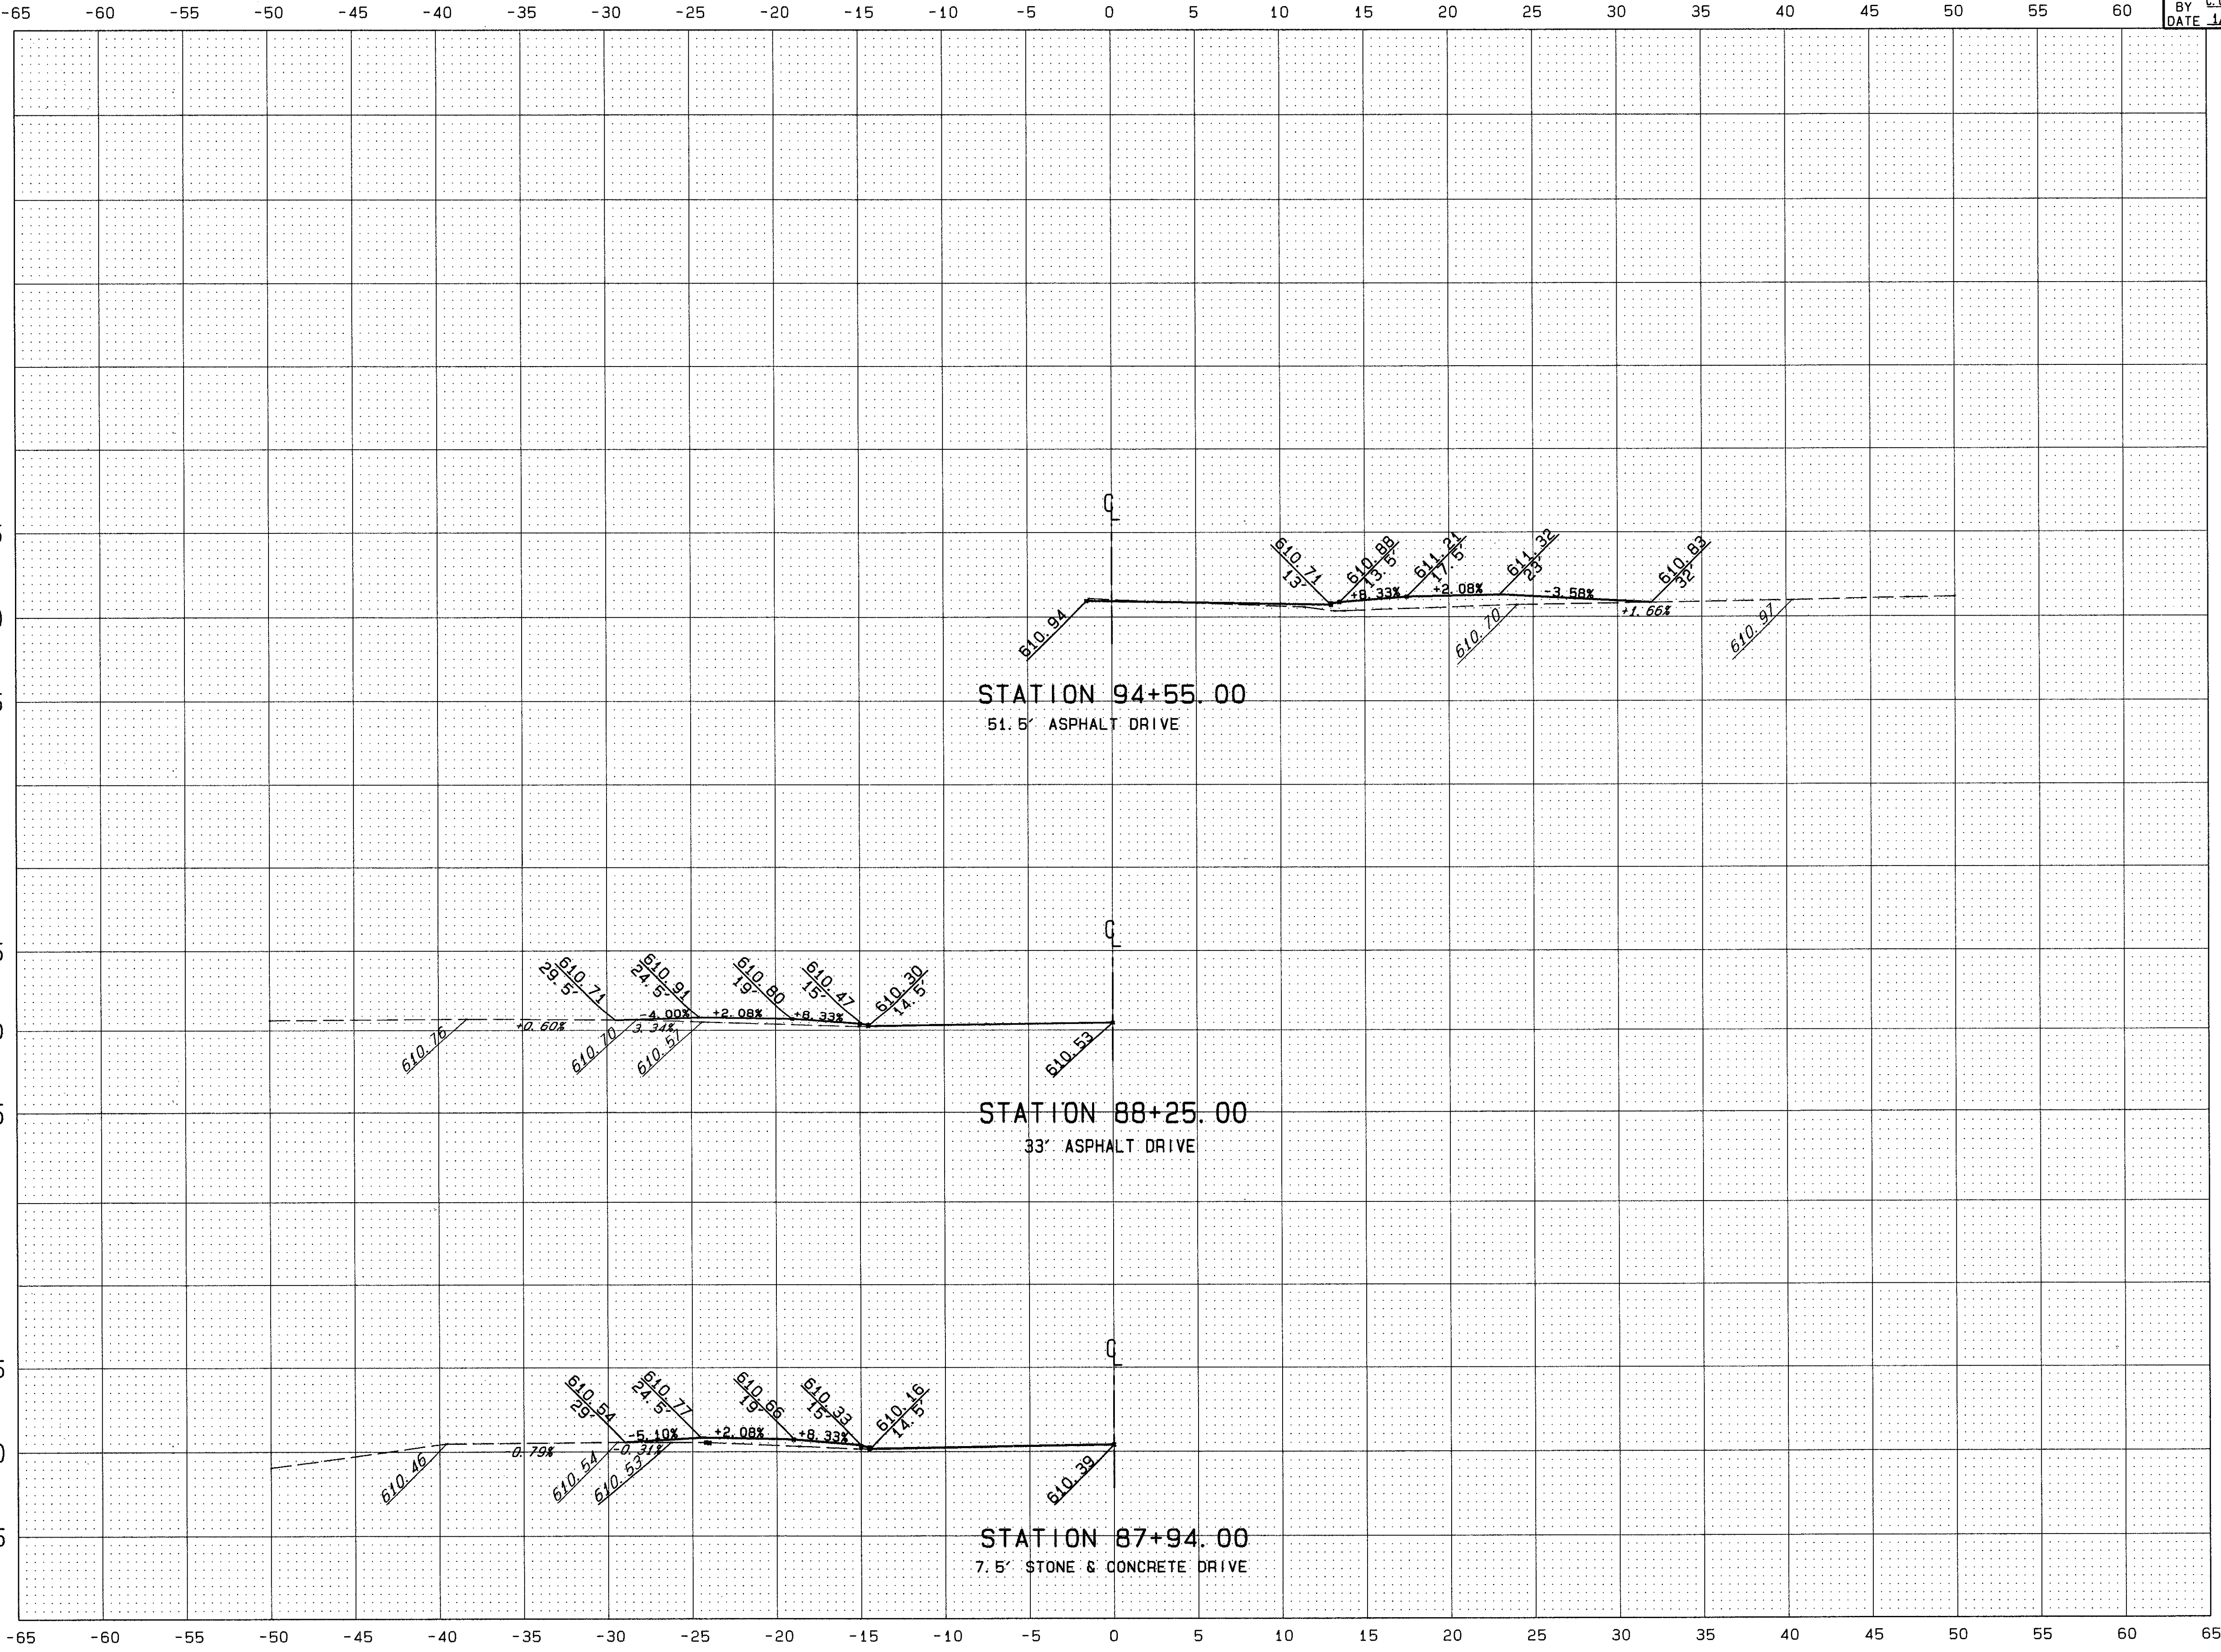

END AREA		VOLUME	
CUT	FILL	CUT	FILL

PLAN
NO. 271

90483 MON 02/01/93 08:48:33 AM JACK FILES: DP7.PLT XDOTS.PLT

DRIVE PROFILES STA. 87+94 TO STA. 94+55