



PLAN NO 271


# PAVEMENT MARKING DETAILS

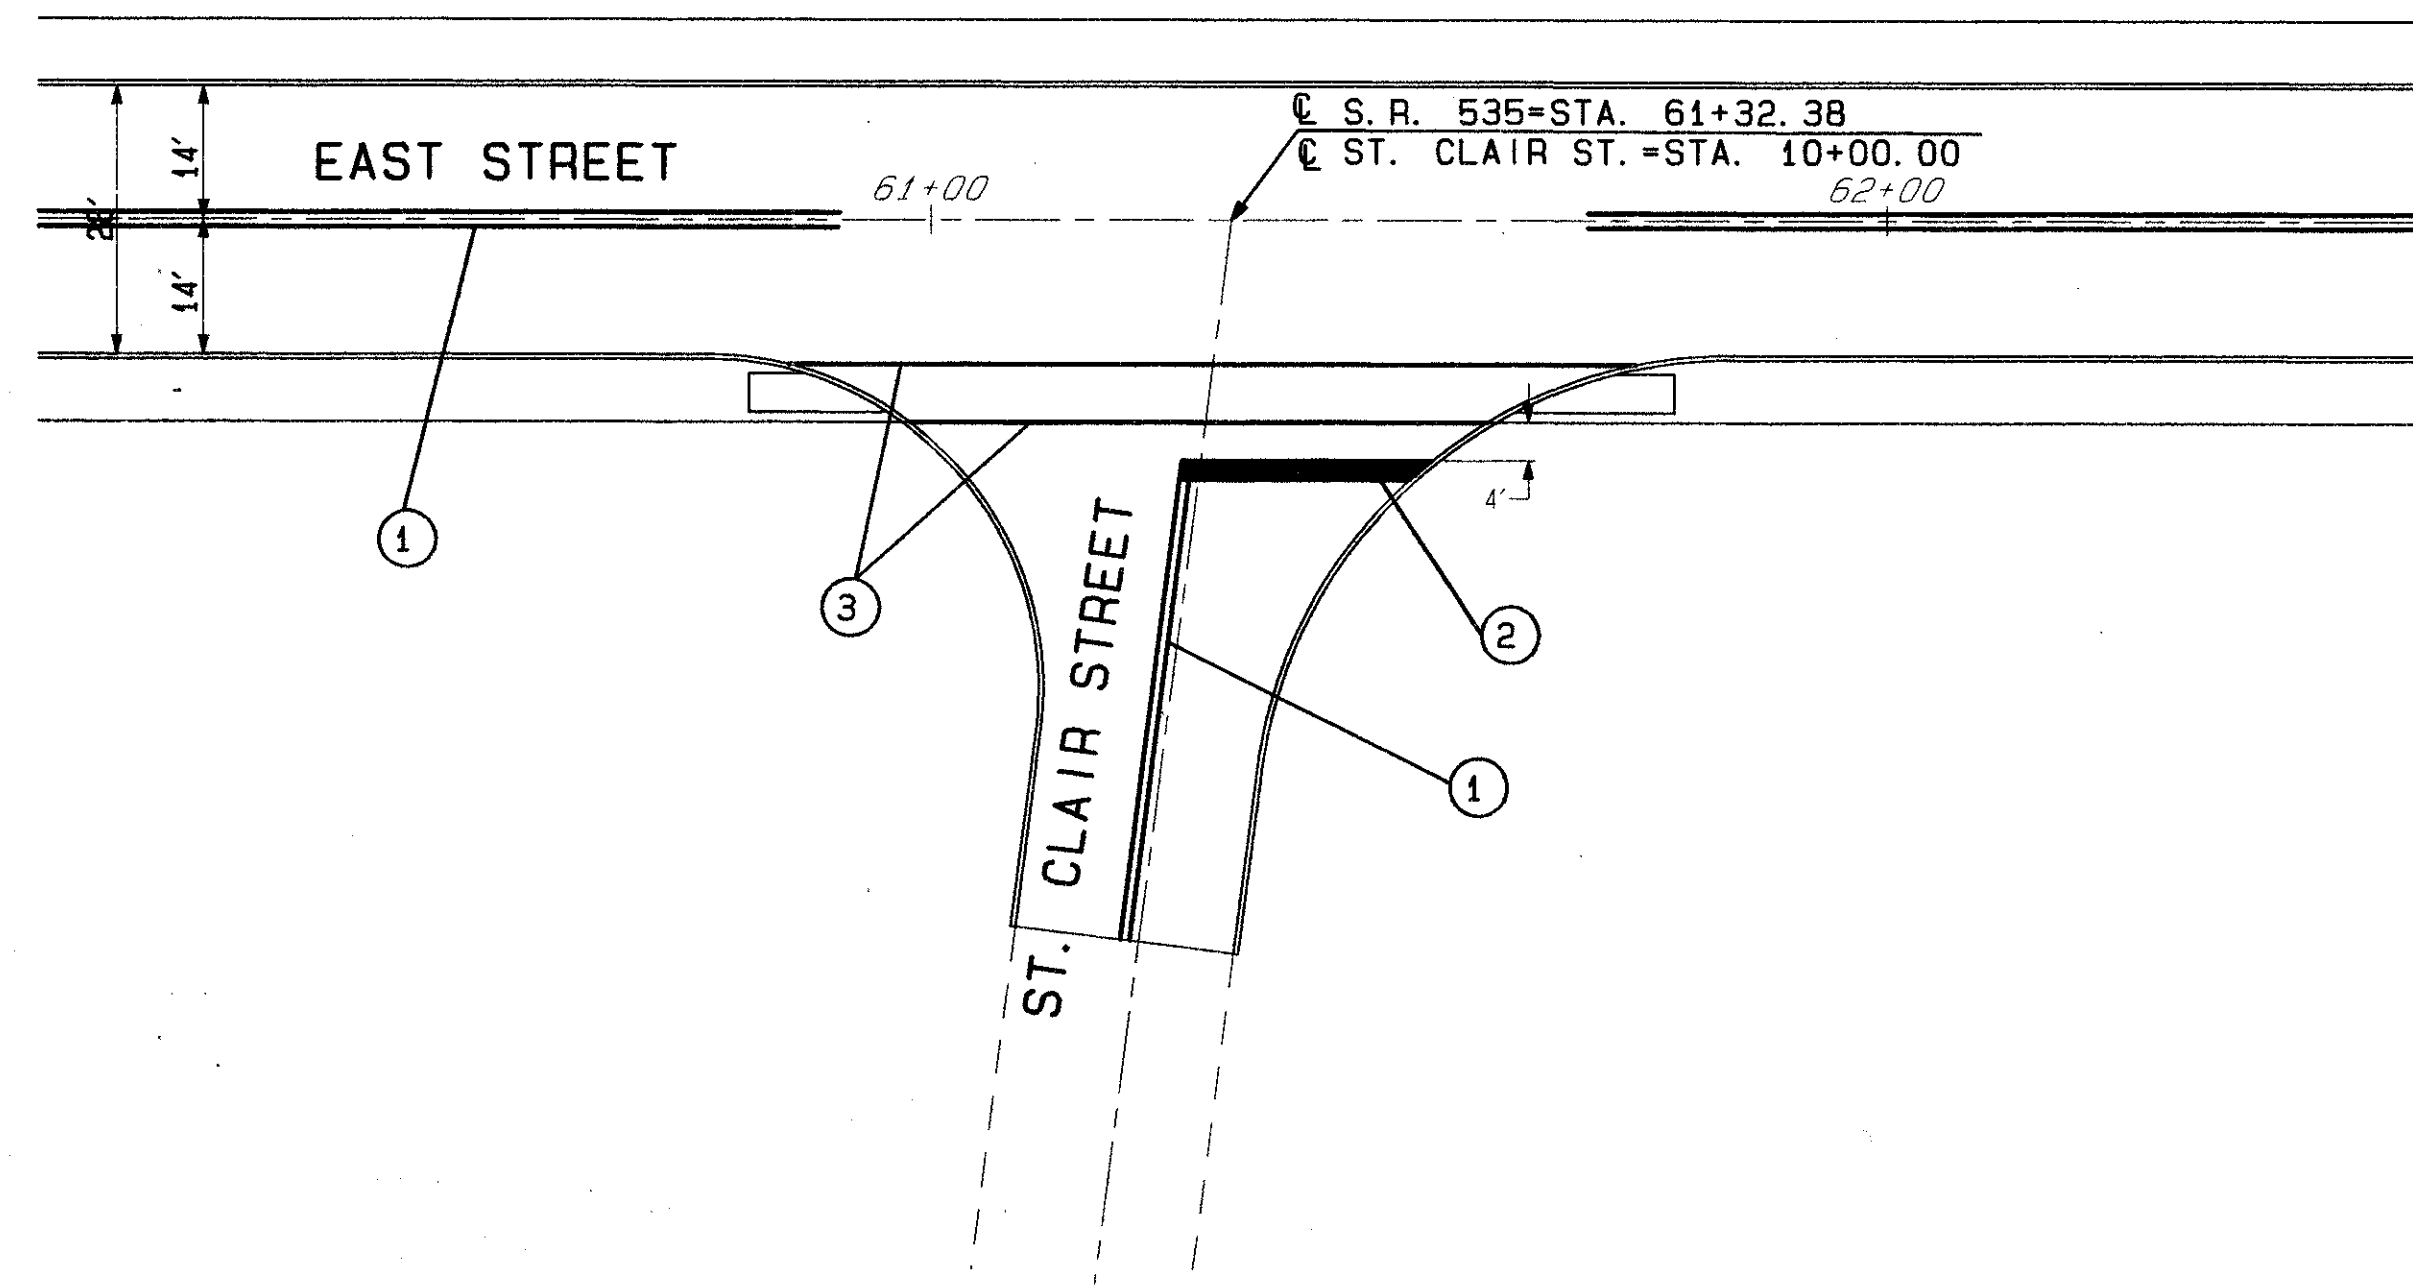


NON-SIGNALIZED "T" INTERSECTION  
ST. CLAIR STREET

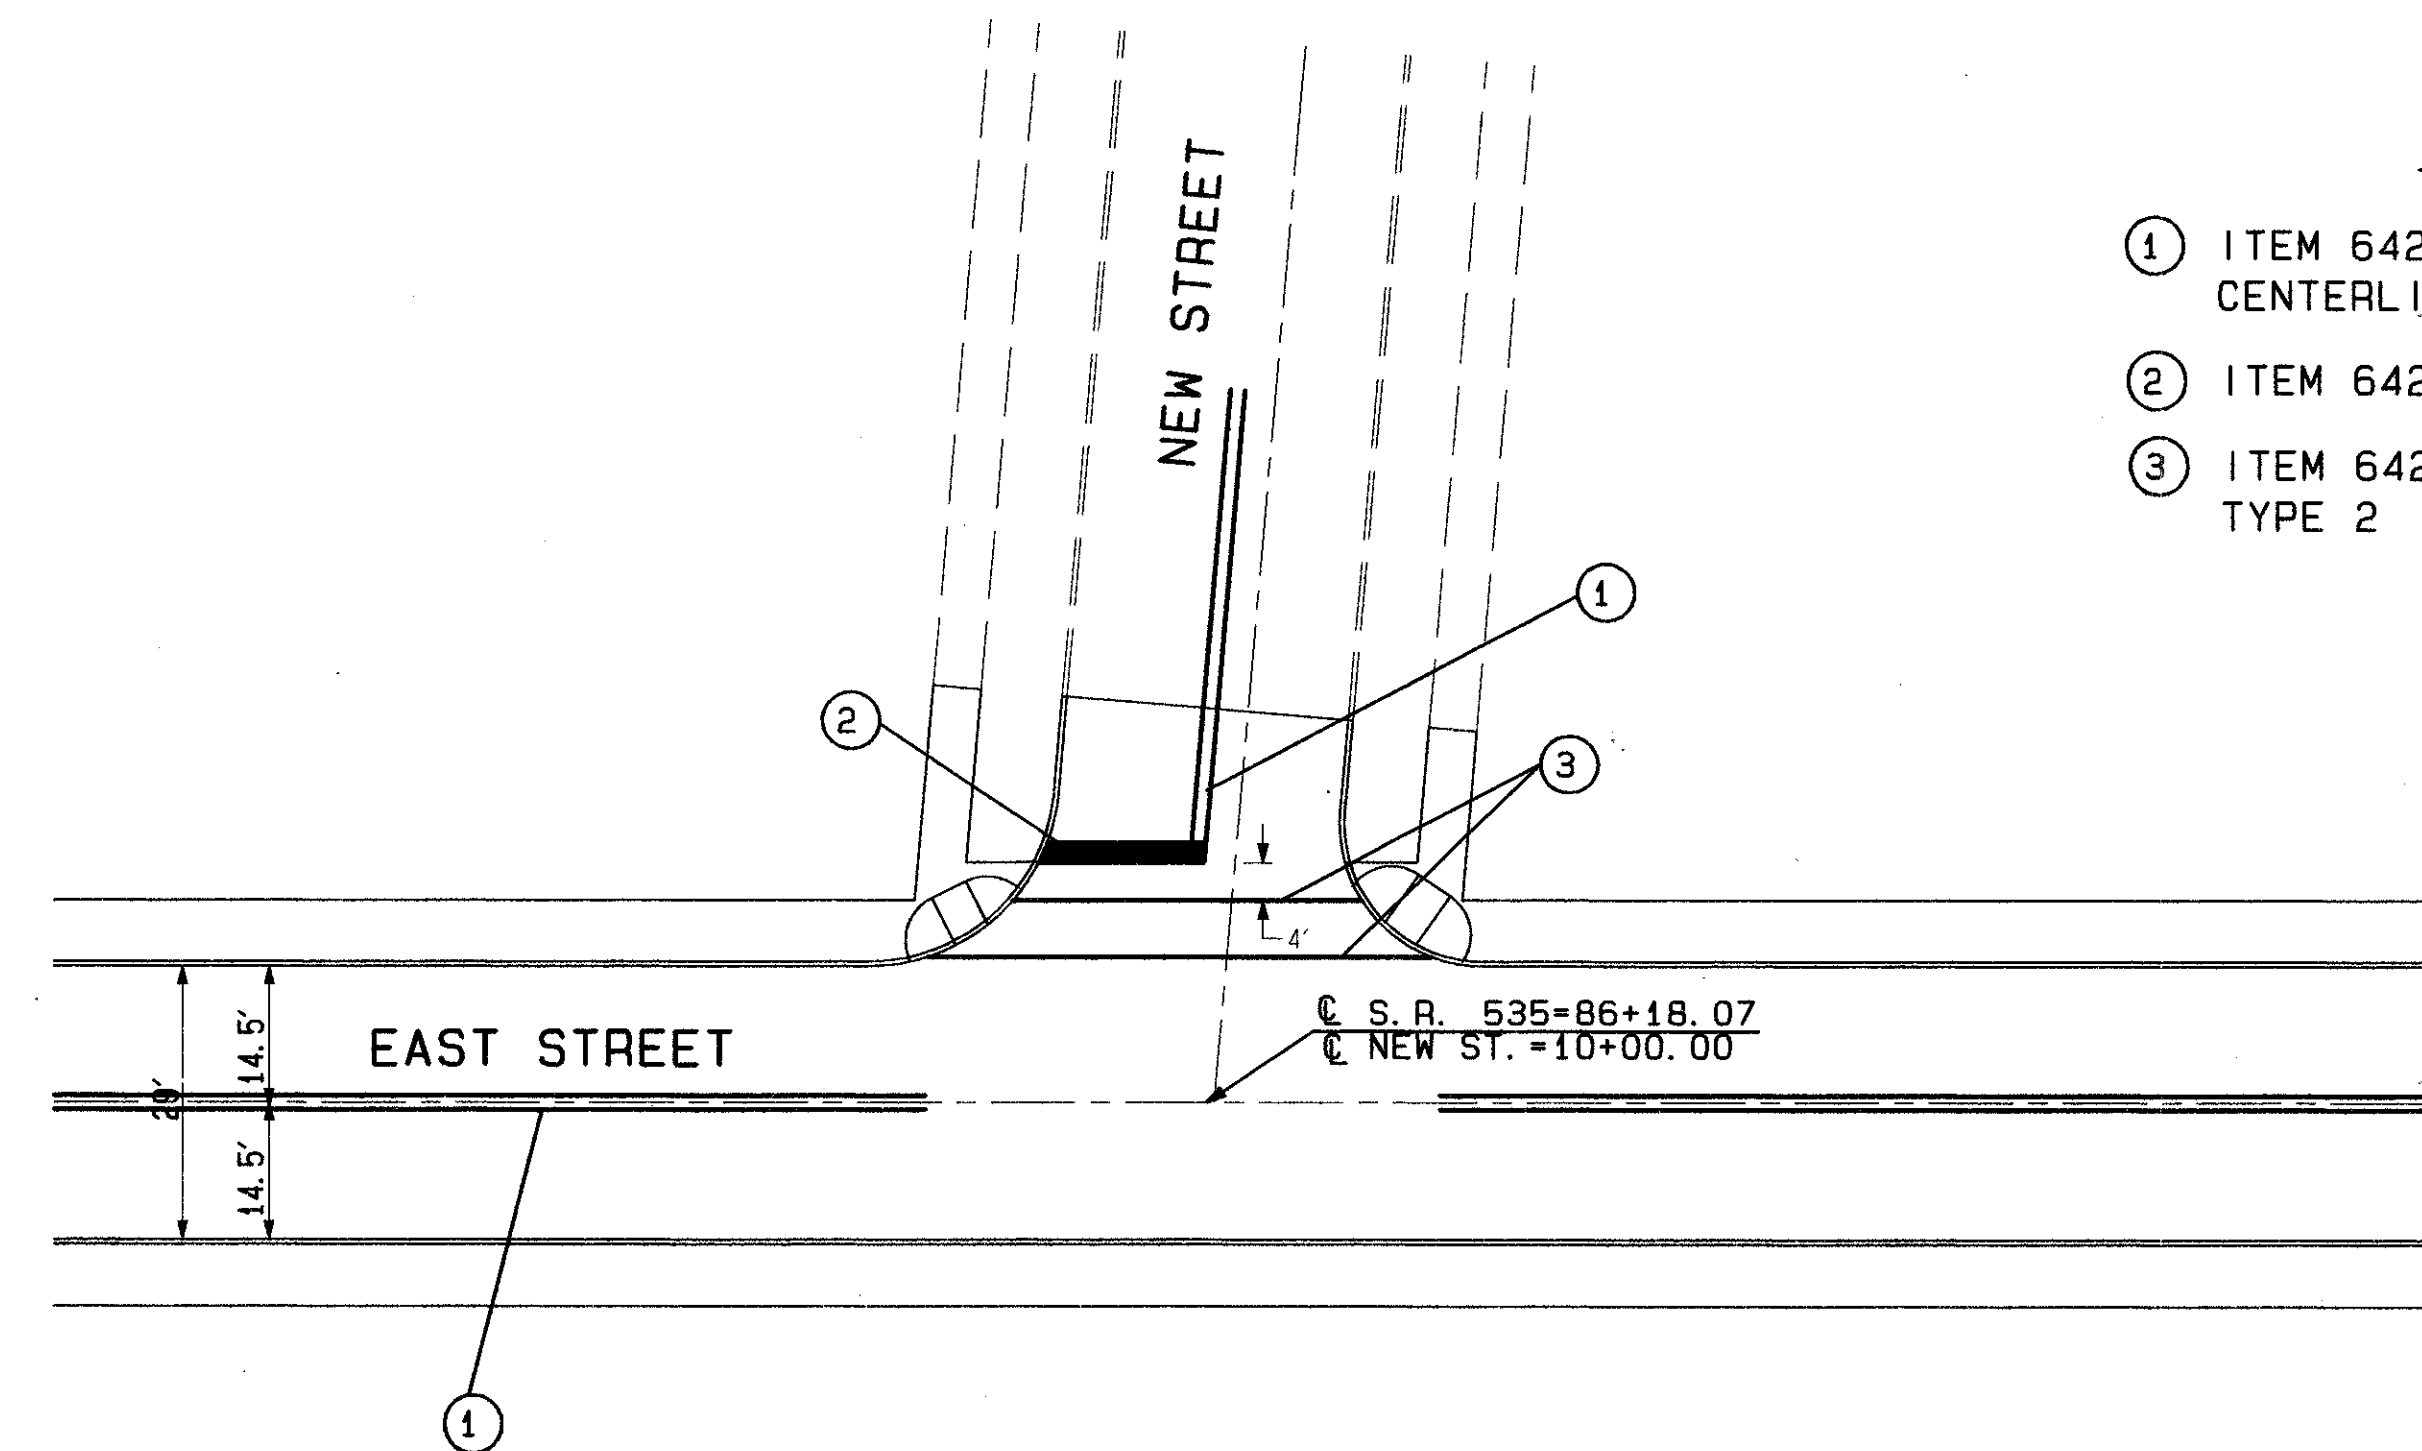

NON-SIGNALIZED "T" INTERSECTION  
NEW STREET

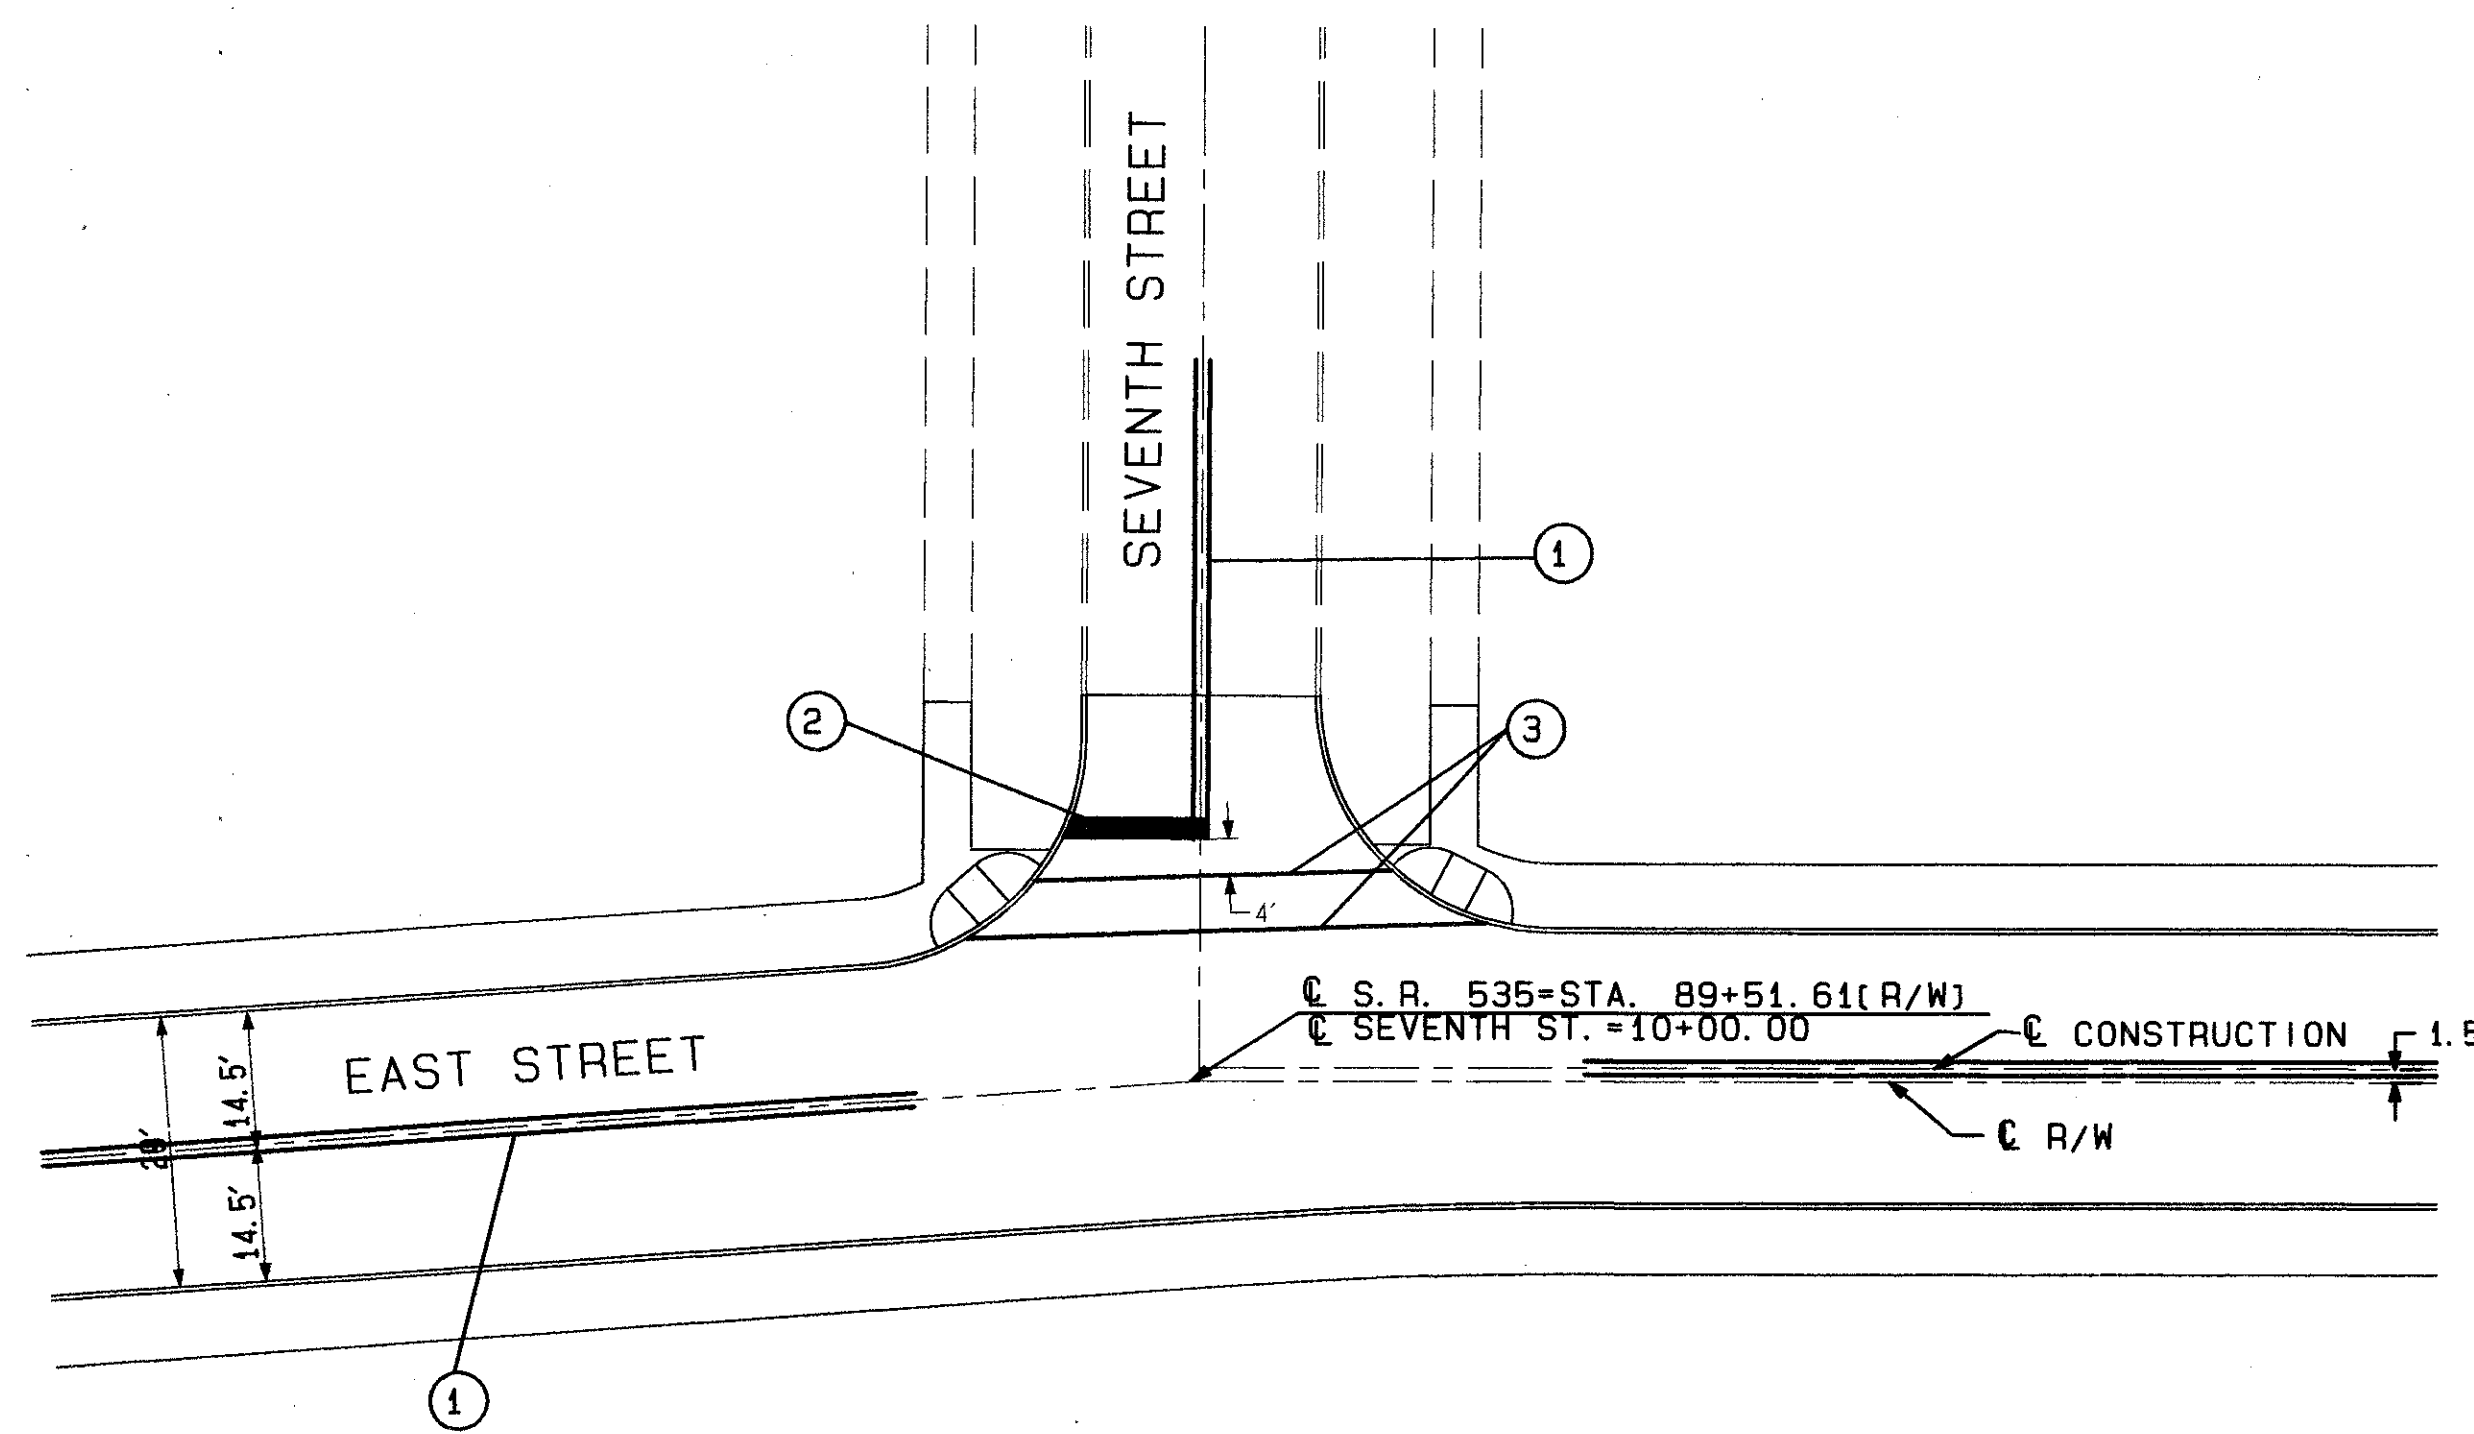

NON-SIGNALIZED "T" INTERSECTION  
SEVENTH STREET

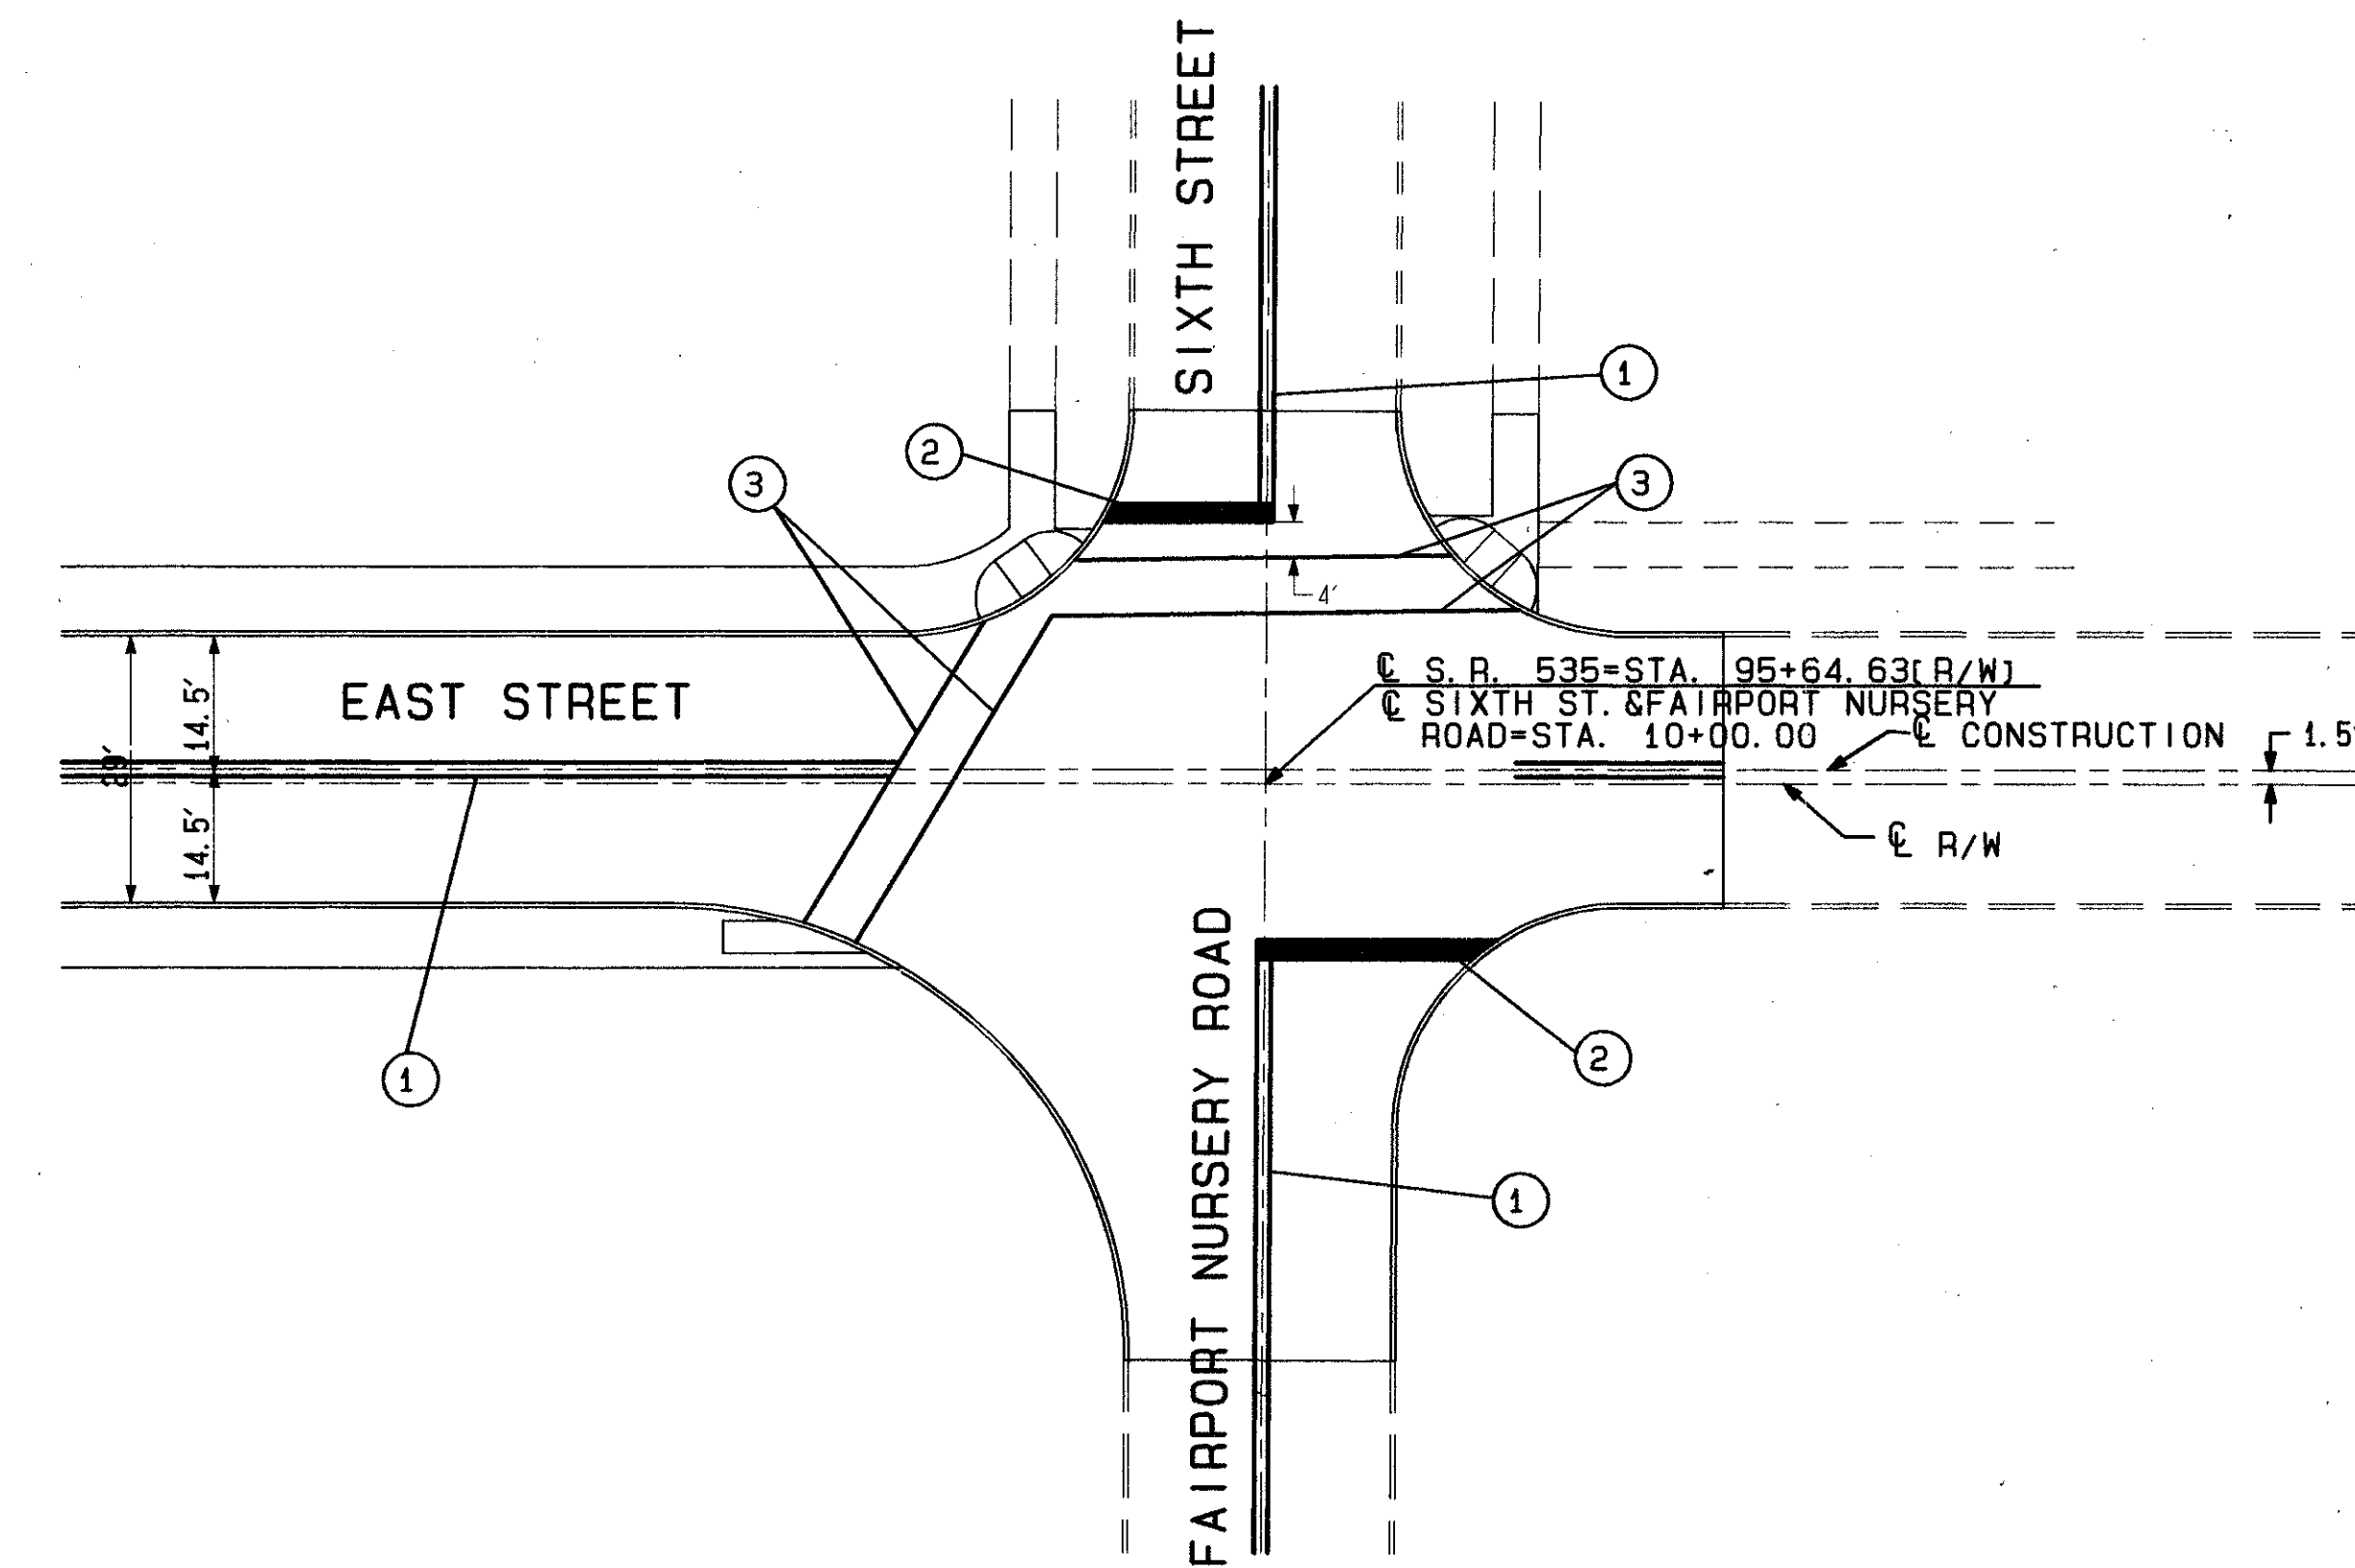

NON-SIGNALIZED INTERSECTION  
SIXTH STREET AND FAIRPORT NURSERY ROAD