


**BEGIN PROJECT
 STA. 0 + 00**



EXTRA AREAS

STATION	ITEM	EX. AREA SQ. YDS.
0+00	APPROACH	7
22+63.89	INTERSECTION	240
40+28.75	WIDENED CURVE	74
TOTAL		321

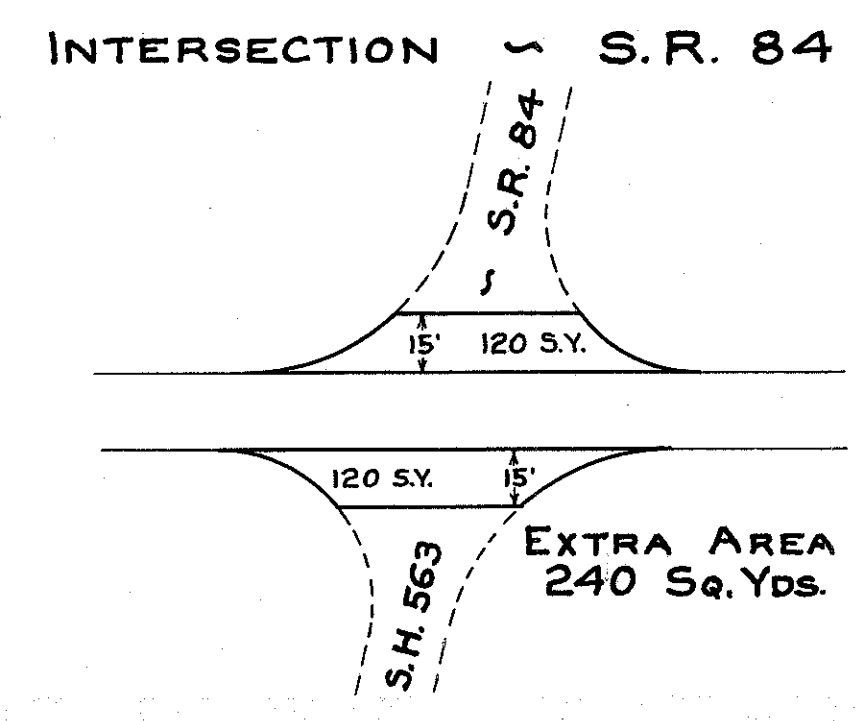