
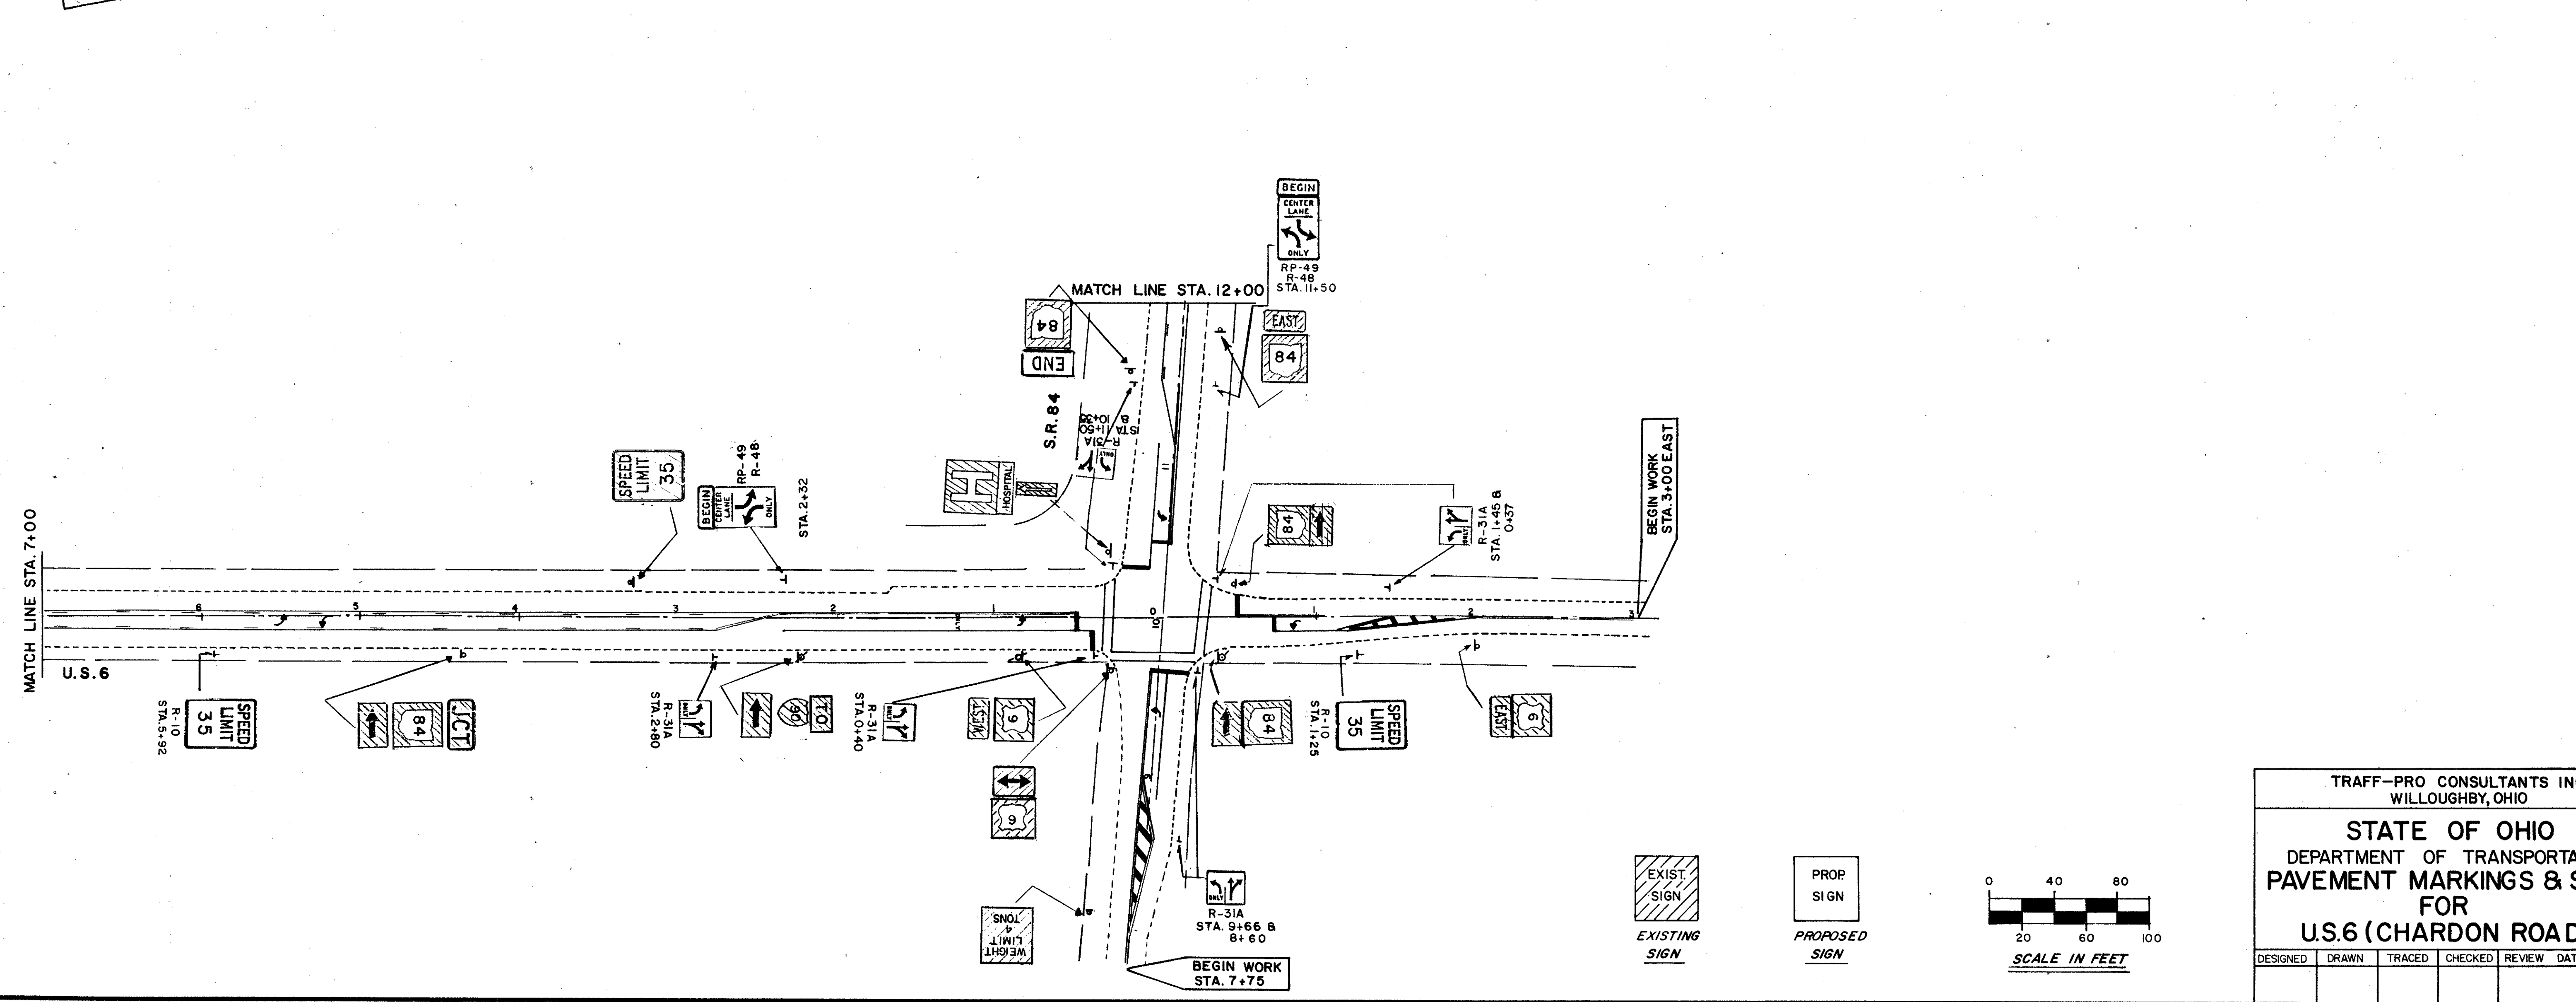



CALC. BY: _____	LAK-6/84/91-0.11/ 0.43/1.22	OHIO
DATE: _____		FHWA 5
CHKD. BY: _____		REGION
DATE: _____		FEDERAL
		PROJECT

17
21

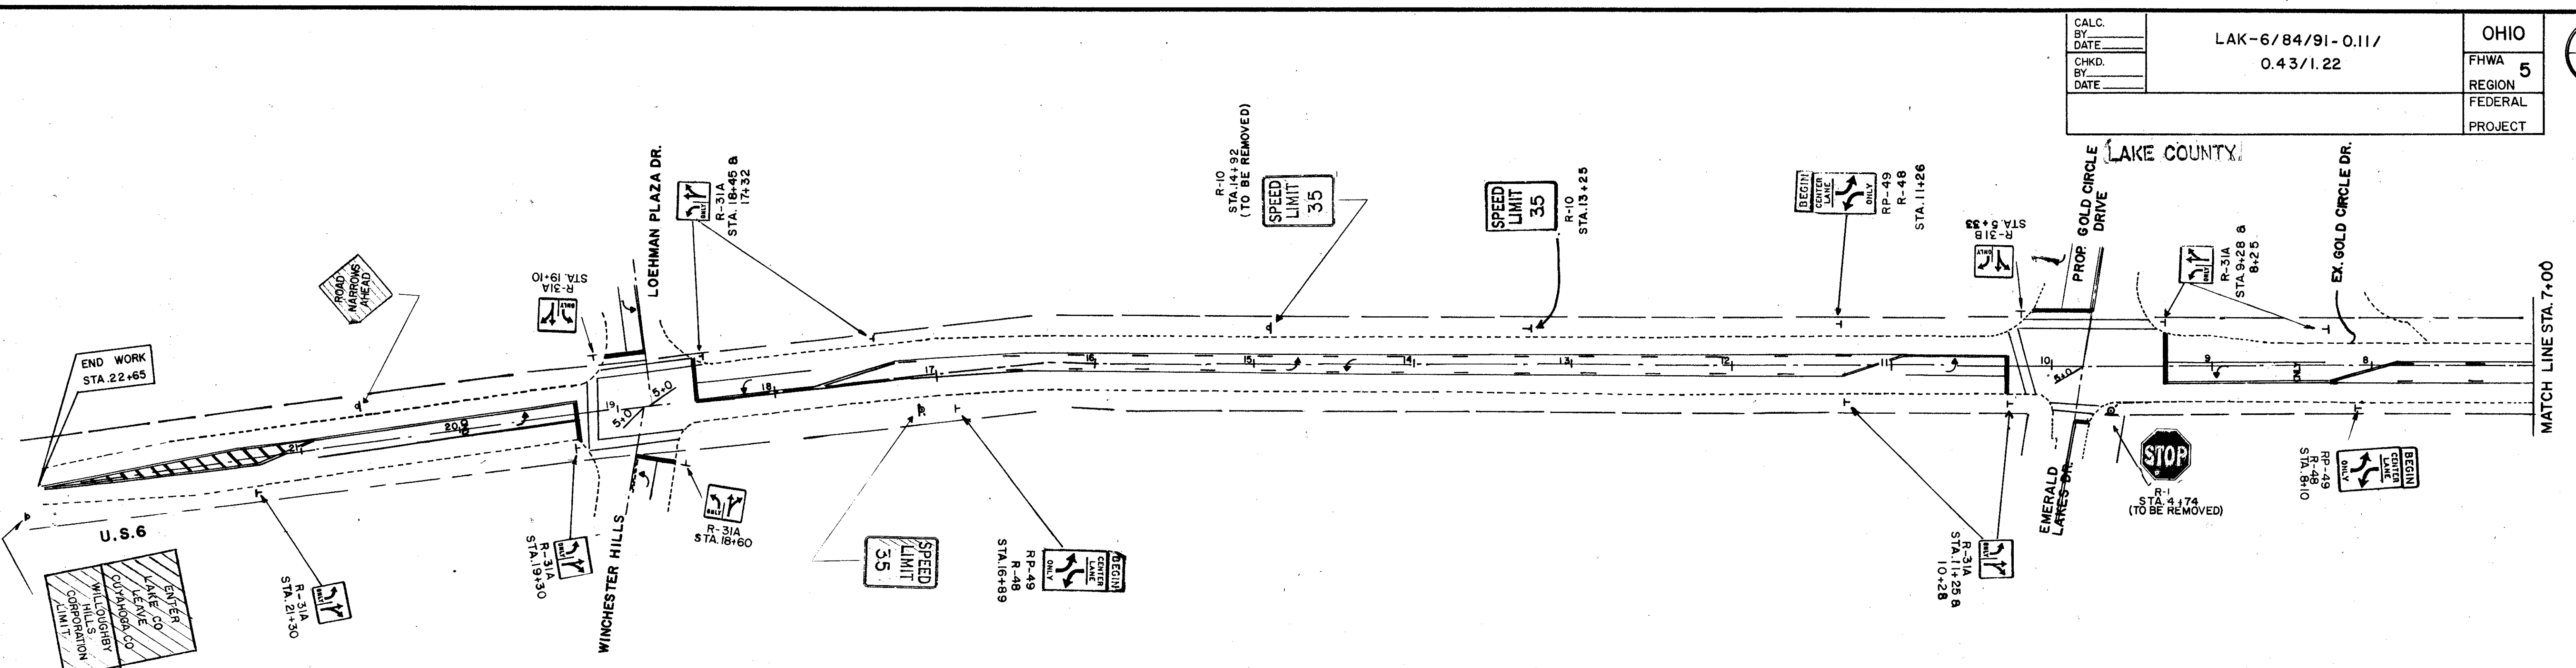

EXIST. SIGN
EXISTING SIGN

PROP. SIGN
PROPOSED SIGN

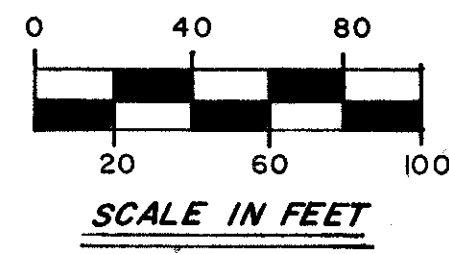

TRAFF-PRO CONSULTANTS INC.
WILLOUGHBY, OHIO

STATE OF OHIO
DEPARTMENT OF TRANSPORTATION
PAVEMENT MARKINGS & SIGNS
FOR
U.S.6 (CHARDON ROAD)

DESIGNED	DRAWN	TRACED	CHECKED	REVIEW	DATE	REVISED

BRUNING 44-132 62820